


South West Elevation

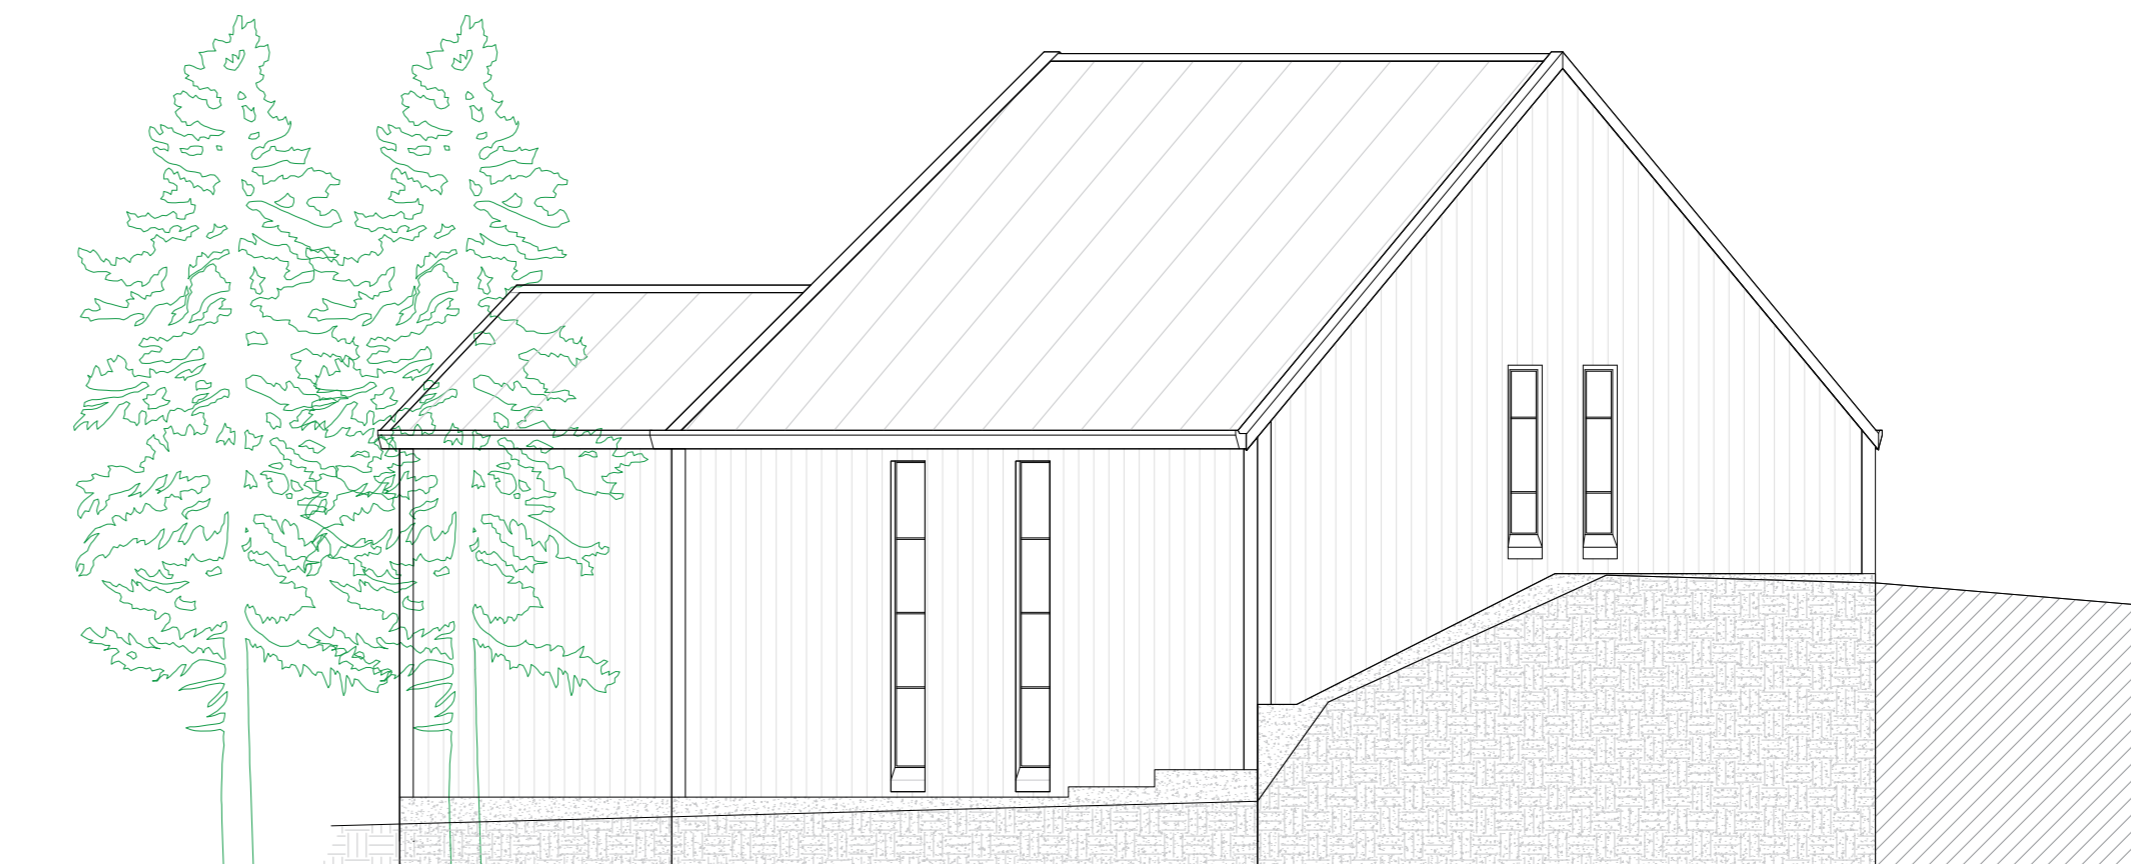

East Elevation

EQUUS
DESIGN AND BUILD

+44 (0) 1865 920200
enquiries@equusdesignandbuild.com

Proposed Development
Northumberland Barn

Client: Josh
Site: Doddington
Northumberland UK
Phone:

All dimensions in millimeters. All dimensions and levels to be checked by contractor prior to commencing work.
Assume drawings not to scale, use figured dimensions. Do not scale from drawings.
Work done shall conform to the issued drawings and specifications. No change to be made unless by prior consultation with Devonian Design & Equus Works.
Copyright and Intellectual Property rights are owned by Devonian Design & Equus Works. Reproduction or use of design by any party for any purpose is prohibited without the written consent of Devonian Design & Equus Works.

Client approved, no further changes
(sign)
(date)

Project No: EQ23/22 - 01
Drawing Title: Barn
Drawing No: 0001
Pages: 1
Drawn: JD 23 July 2023
Review: JD
Loader: HD

Stage	Layout Prelim	N
Scale		Q
		R
		T
Paper	A2	H

Revisions

7 Sep 23	Revise style & materials
2 Oct 23	Revise driveway & annotations
18 Oct 23	Update to A2