


South West Elevation

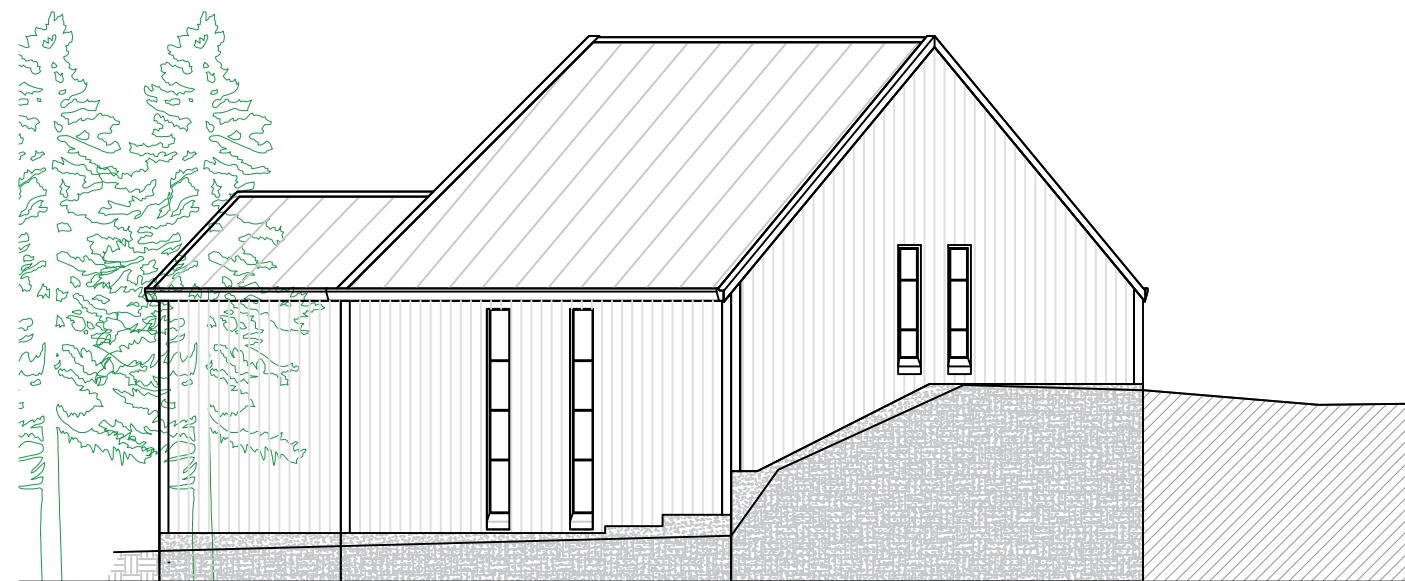

East Elevation

**EQUUS**  
DESIGN AND BUILD

+44 (0) 1865 920200

enquiries@equusdesignandbuild.com

Proposed Development  
**Northumberland Barn**

Client RT

Site Doddington

Northumberland UK

Phone

- All dimensions in millimeters. All dimensions and levels to be checked by contractor prior to commencing work.

- Assume drawings not to scale, use figured dimensions. Do not scale from drawings.

- Work done shall confirm to the issued drawings and specifications. No changes to be made unless by prior consultation with Deveson Design & Equus Works.

- Copyright and Intellectual Property rights are owned by Deveson Design & Equus Works. reproduction or use of design by any party for any purpose is expressly forbidden without the written consent of Deveson Design & Equus Works.

Client approved, no further changes

(sign) .....

(date) .....

Project No EQ23/22 - 01

Drawing Title Barn

Drawing No C001

Pages

Drawn JD 23 July 2023

Review JD

Leader HD

Stage Layout Prelim

Scale

Paper A3

Revisions:

7 Sept 23 - Revise style & materials

2 Oct 23 - Revise driveway & annotations

Proposed Elevations Three

Scale 1:150 when printed A3

7  
9

1:150

