


Project name
 13 Lindisfarne Road, Amble, NE65 0EH
 Extension and Alterations

Date	Drawn by	Scale
Sept 2023	TH	1:50@A3
Job no	Drawing no	Rev
1530	EP03	A


For
 Mr M Batey

Drawing title
 Existing Elevations


Discrepancies, ambiguities and/or omissions between this drawing and information given elsewhere must be reported to the architect before proceeding.
 This drawing is copyright.
 Dimensions must be checked on site.
 Do not scale off dimensions from this drawing.

 

Rev A: Scale Bar Amended

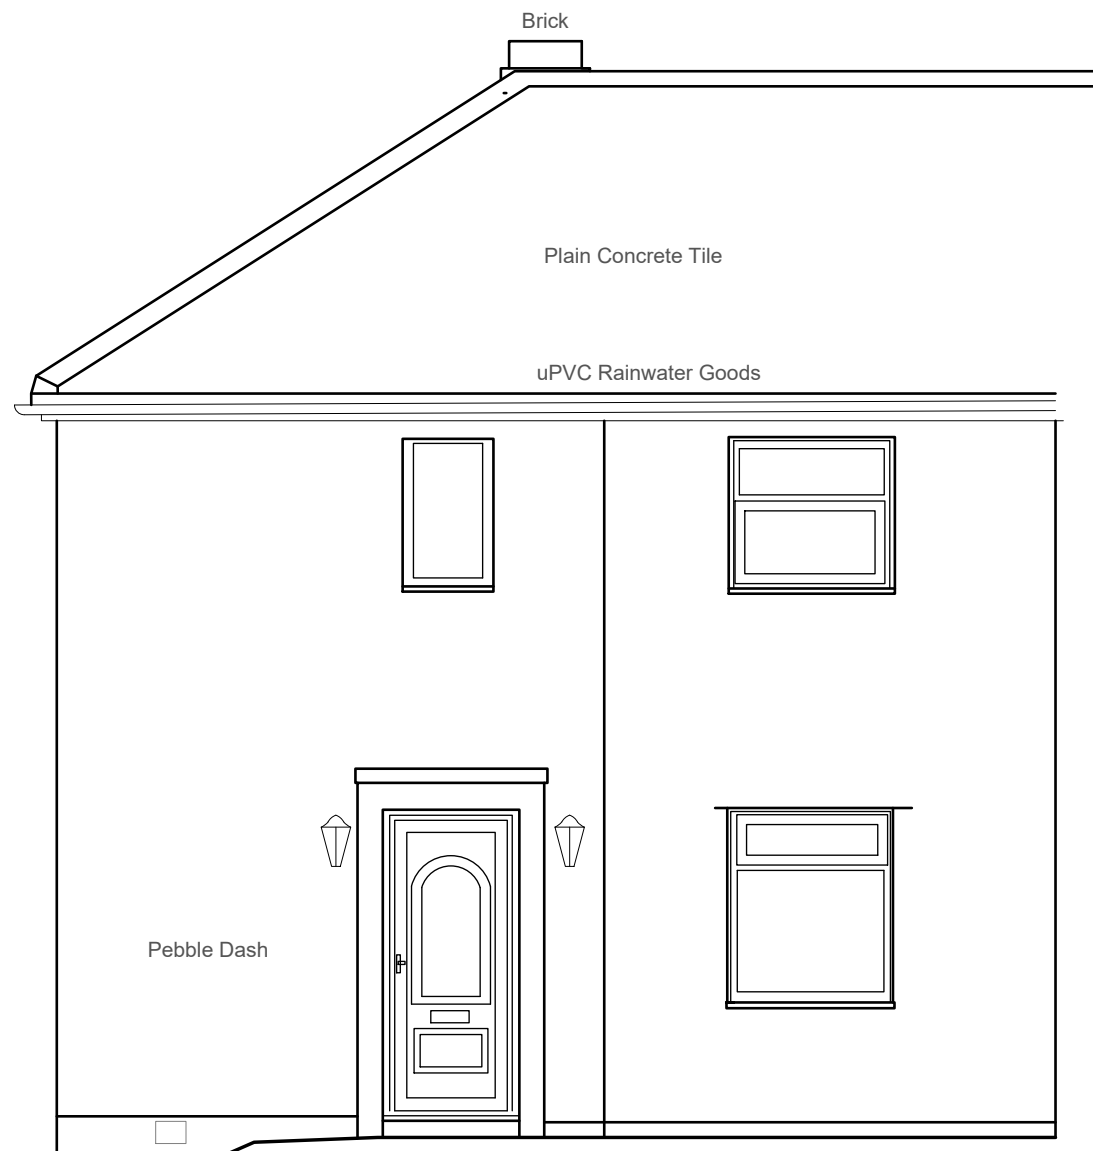

Front Elevation (South)

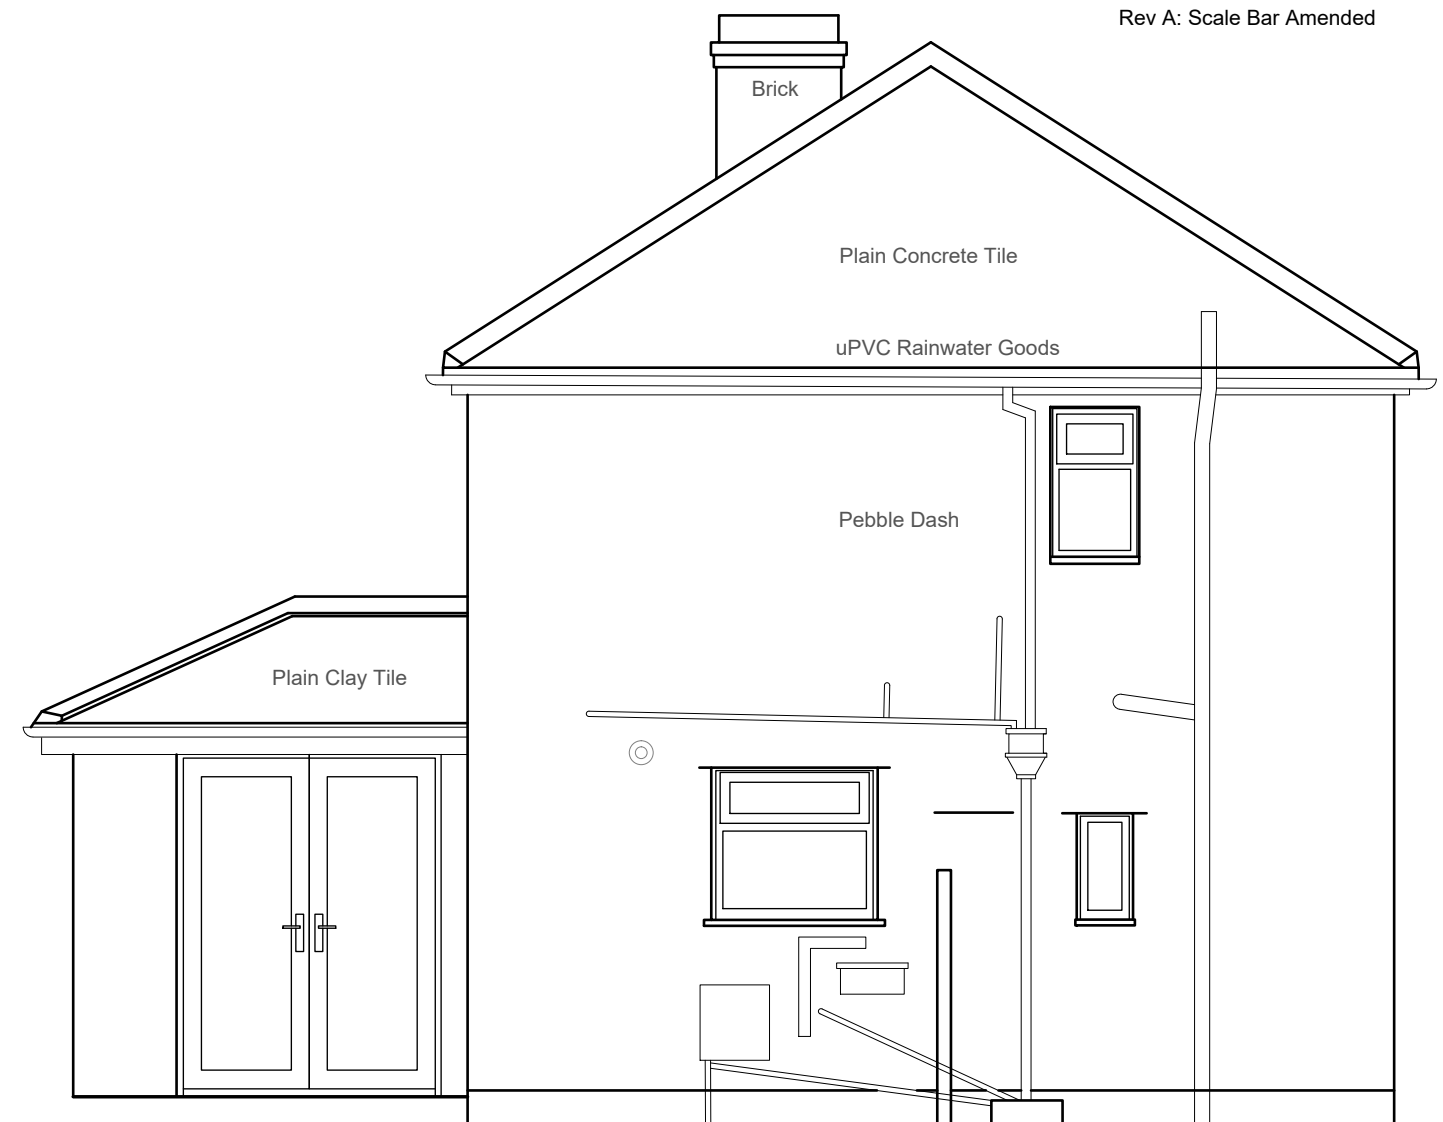

Side Elevation (West)