



Basement Plan

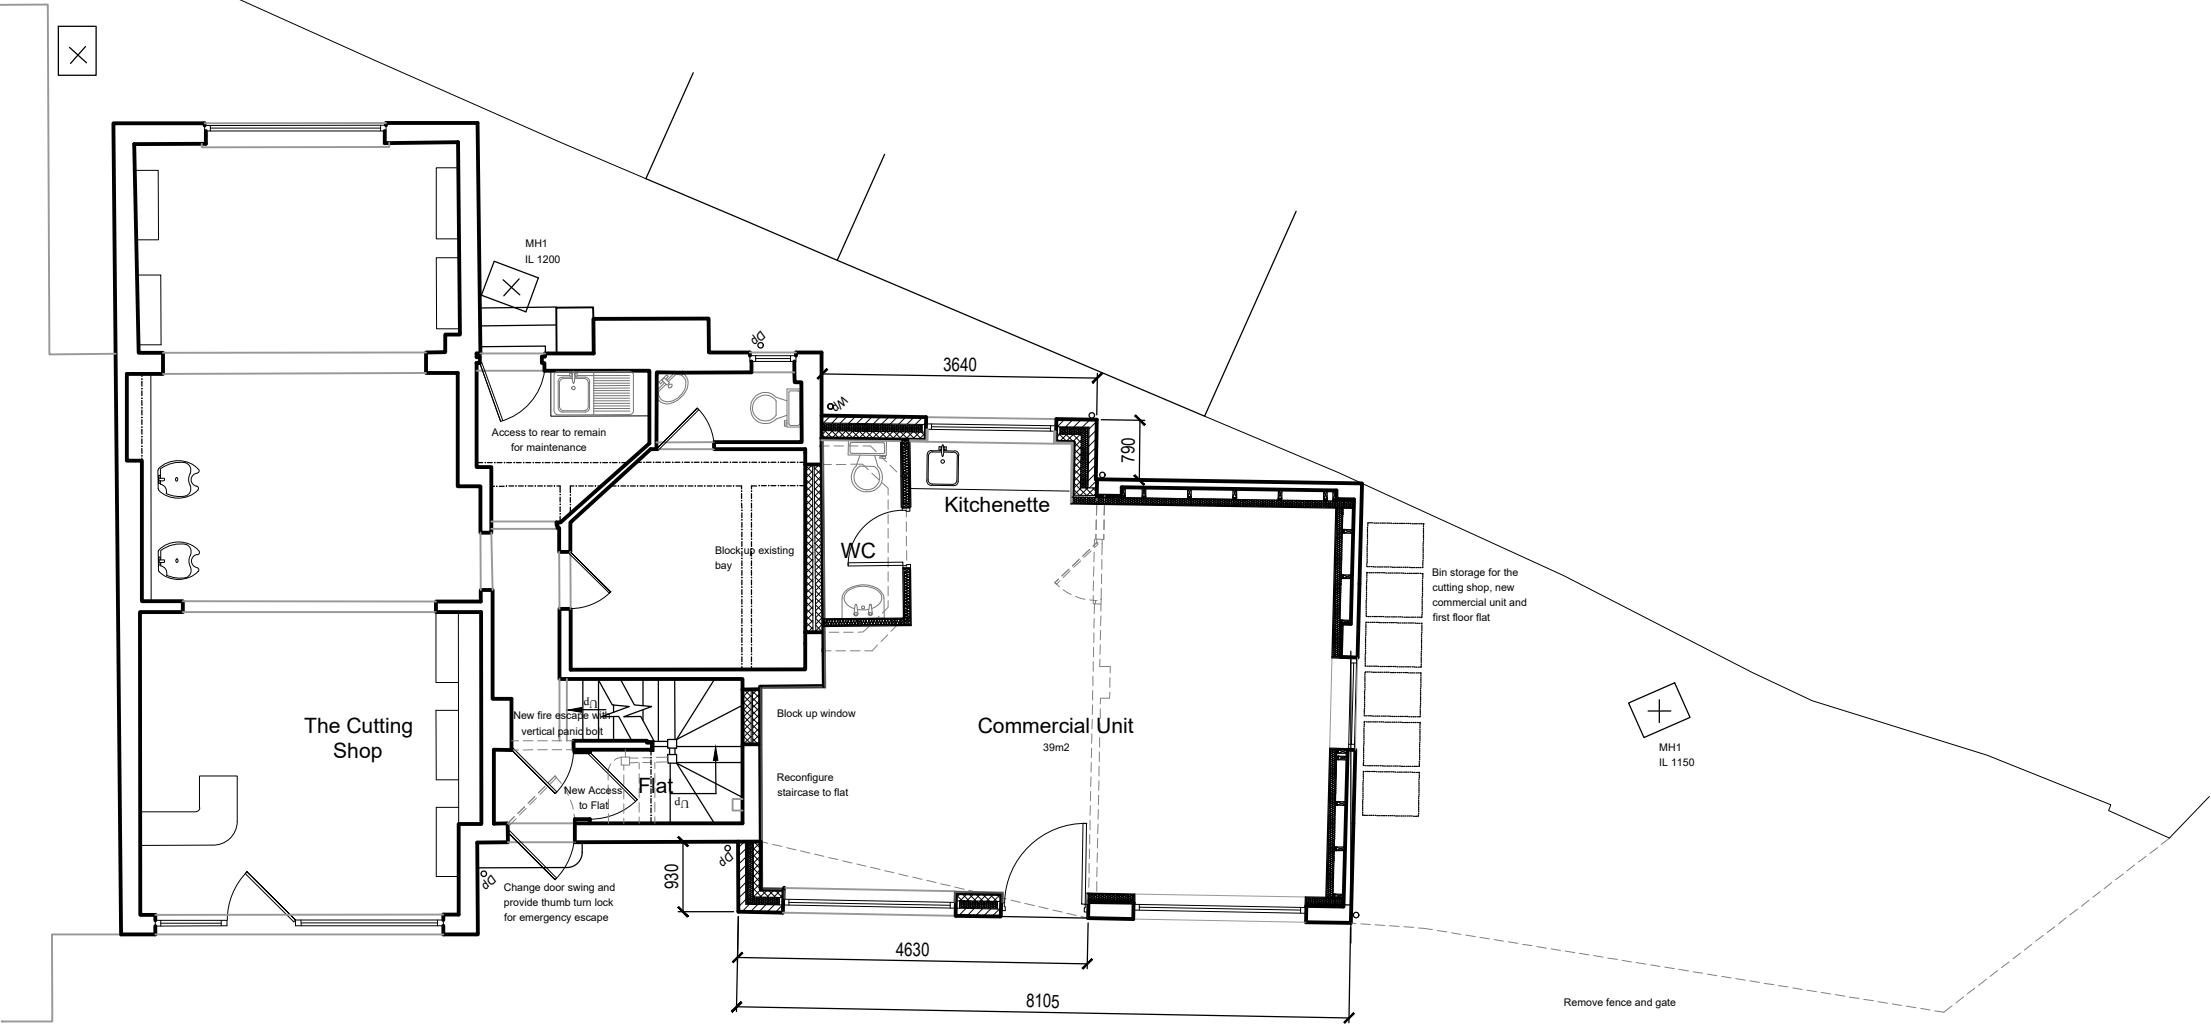

Ground Floor Plan

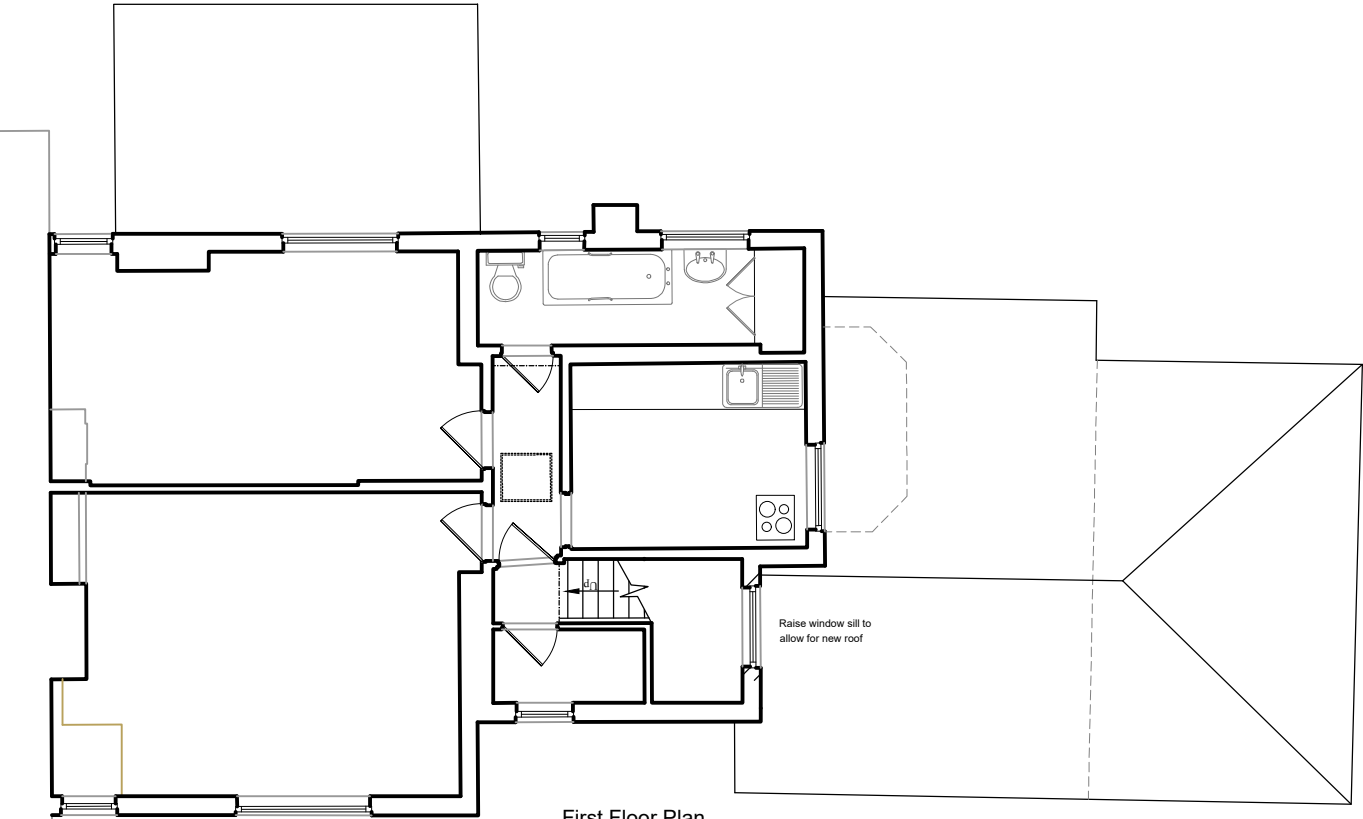

First Floor Plan

Revisions:
B: 19.06.2023 - Proposed gable roof altered to a hip and bin store serving first floor flat relocated to the side of the new commercial unit
C: 28.09.2023 - Updated in line with detailed design

JULIAN OWEN ASSOCIATES
ARCHITECTS

276 Queens Road
Beeston, Nottingham
NG9 2BD

t 0115 922 9831
f 0115 922 4616
e enquiries@julianowen.co.uk
www.julianowen.co.uk

All Dimensions are Approximate
Do Not Scale Directly From the Drawing
All Dimensions to be Checked and Confirmed on Site
Read In Conjunction with the Specification

Job: Cooper Nottingham

Title: Proposed Plans

Date: Dec 22 **Scale:** 1:100

Drawing Size: A3

Drawing No: 2421/06C