




Proposed Ground Floor @ 1:50

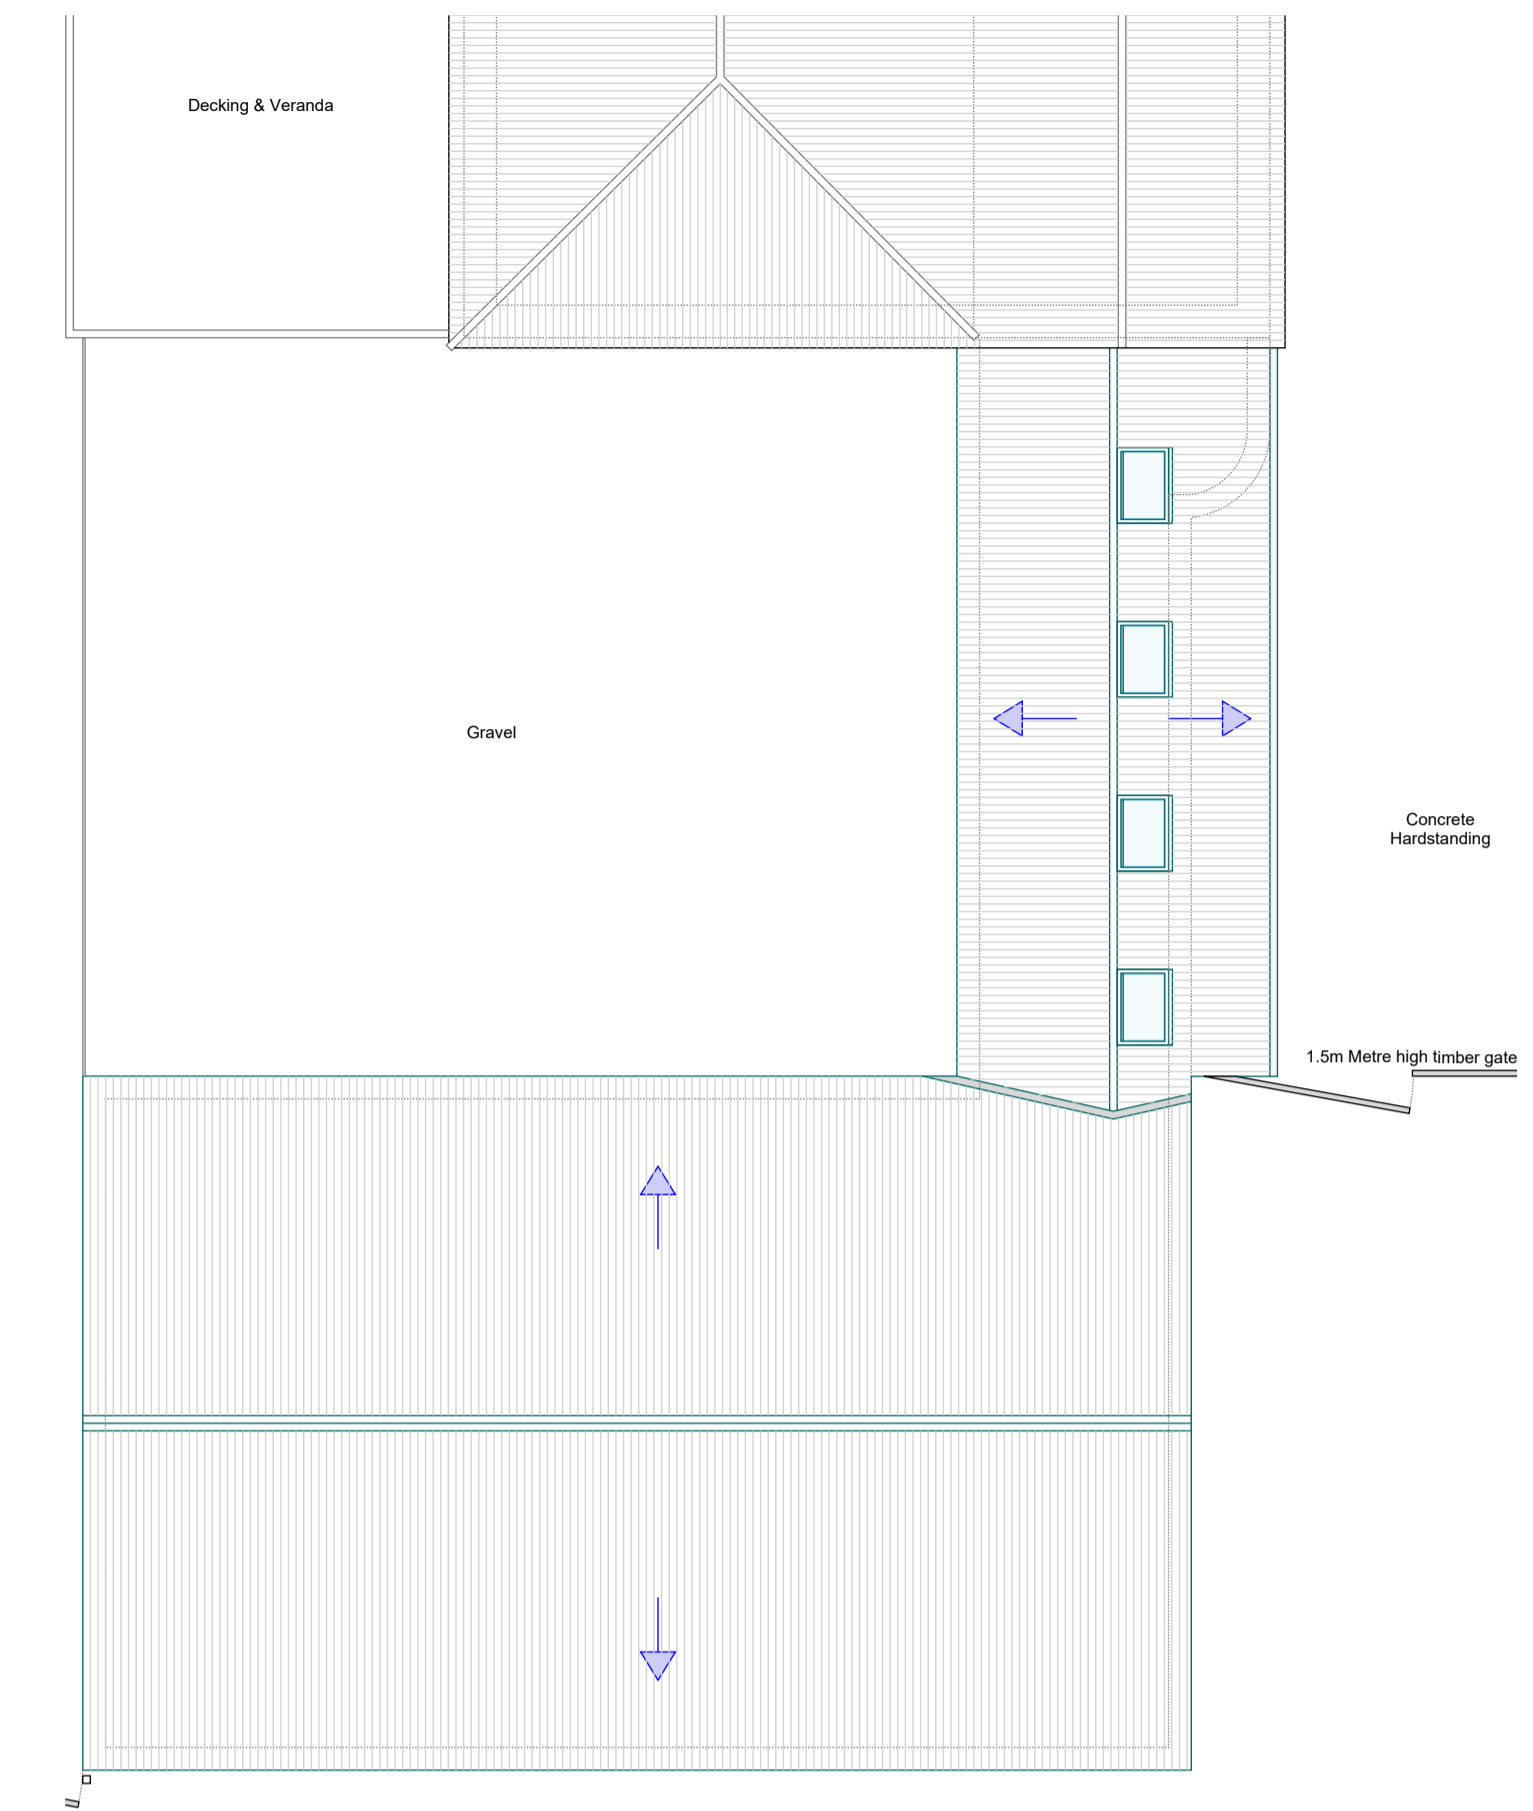

Proposed Roof Plan @ 1:100

NOTES:
Figured dimensions only are to be taken from this drawing.
All dimensions are to be checked on site before any work is put in hand.

The Copyright of this drawing is owned by SALT Architects

Revision	Details	Date	Drawn



54 Lairgate, Beverley
East Yorkshire
HU17 8EU
telephone 01482 888102
fax 01482 888621

Client's name

Mr & Mrs Nicholson

Job title

Springfield,
Turpit Lane,
Paull,
HU12 8AG

Drawing title

Proposed Ground Floor and Roof
Plan

Scale

As Indicated @ A1

Drawn

AT

Job No

2958

Status

3

Checked

DH

Drawing No.

003

Date

08/09/21

Rev

-



Scale bar 1:100



Scale bar 1:50