



Existing Ground Plan @ 1:100

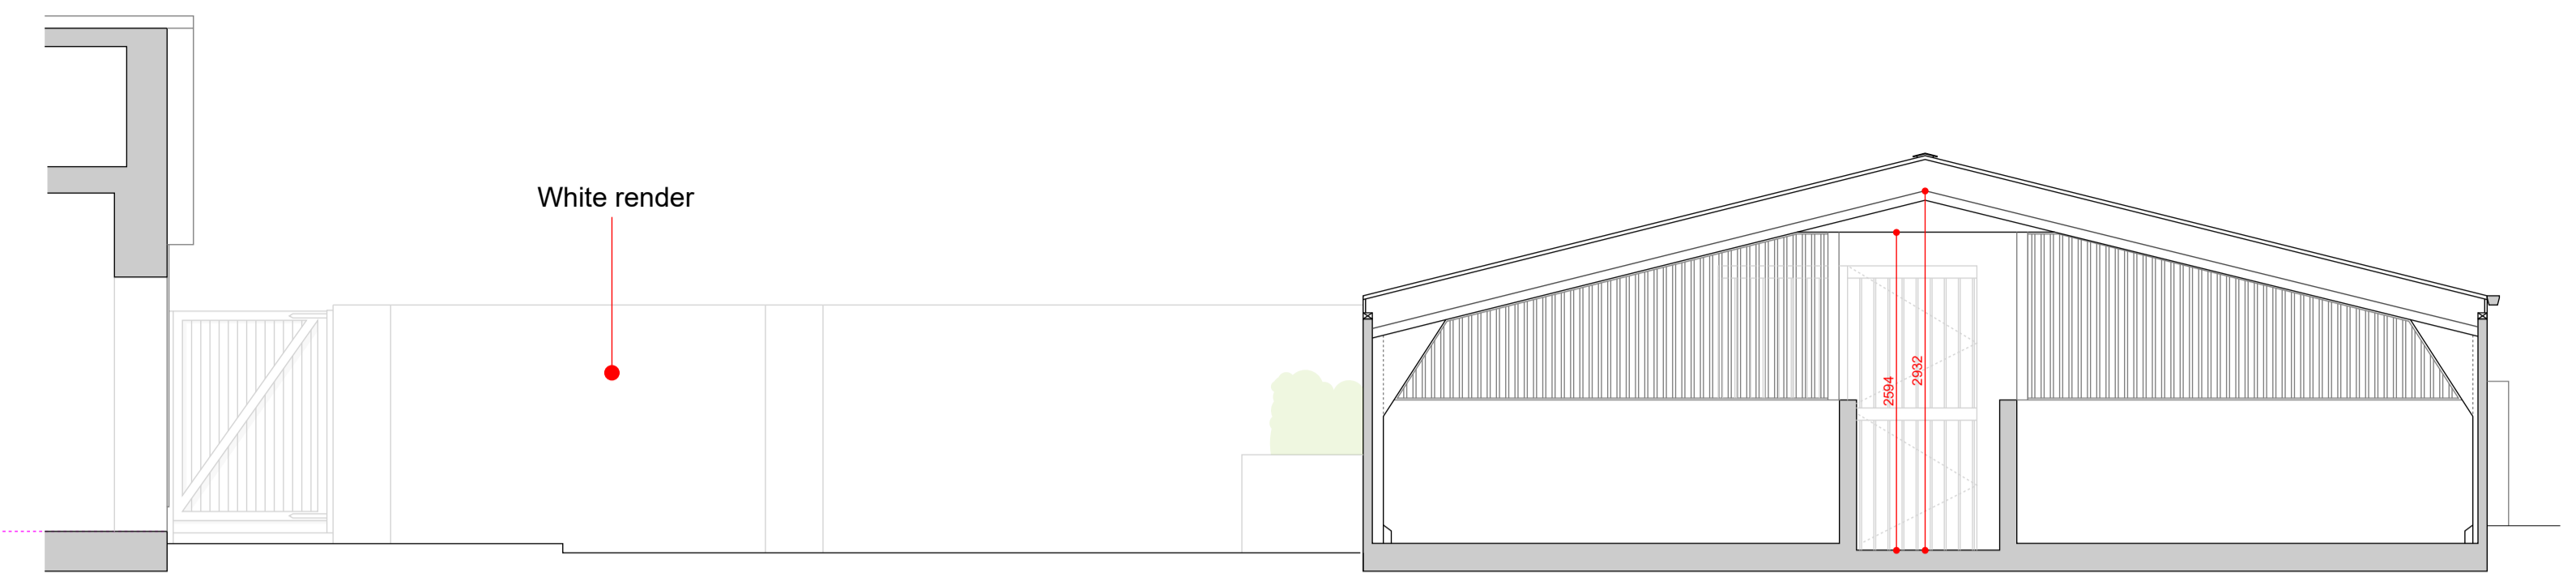


Existing Section A-A @ 1:50

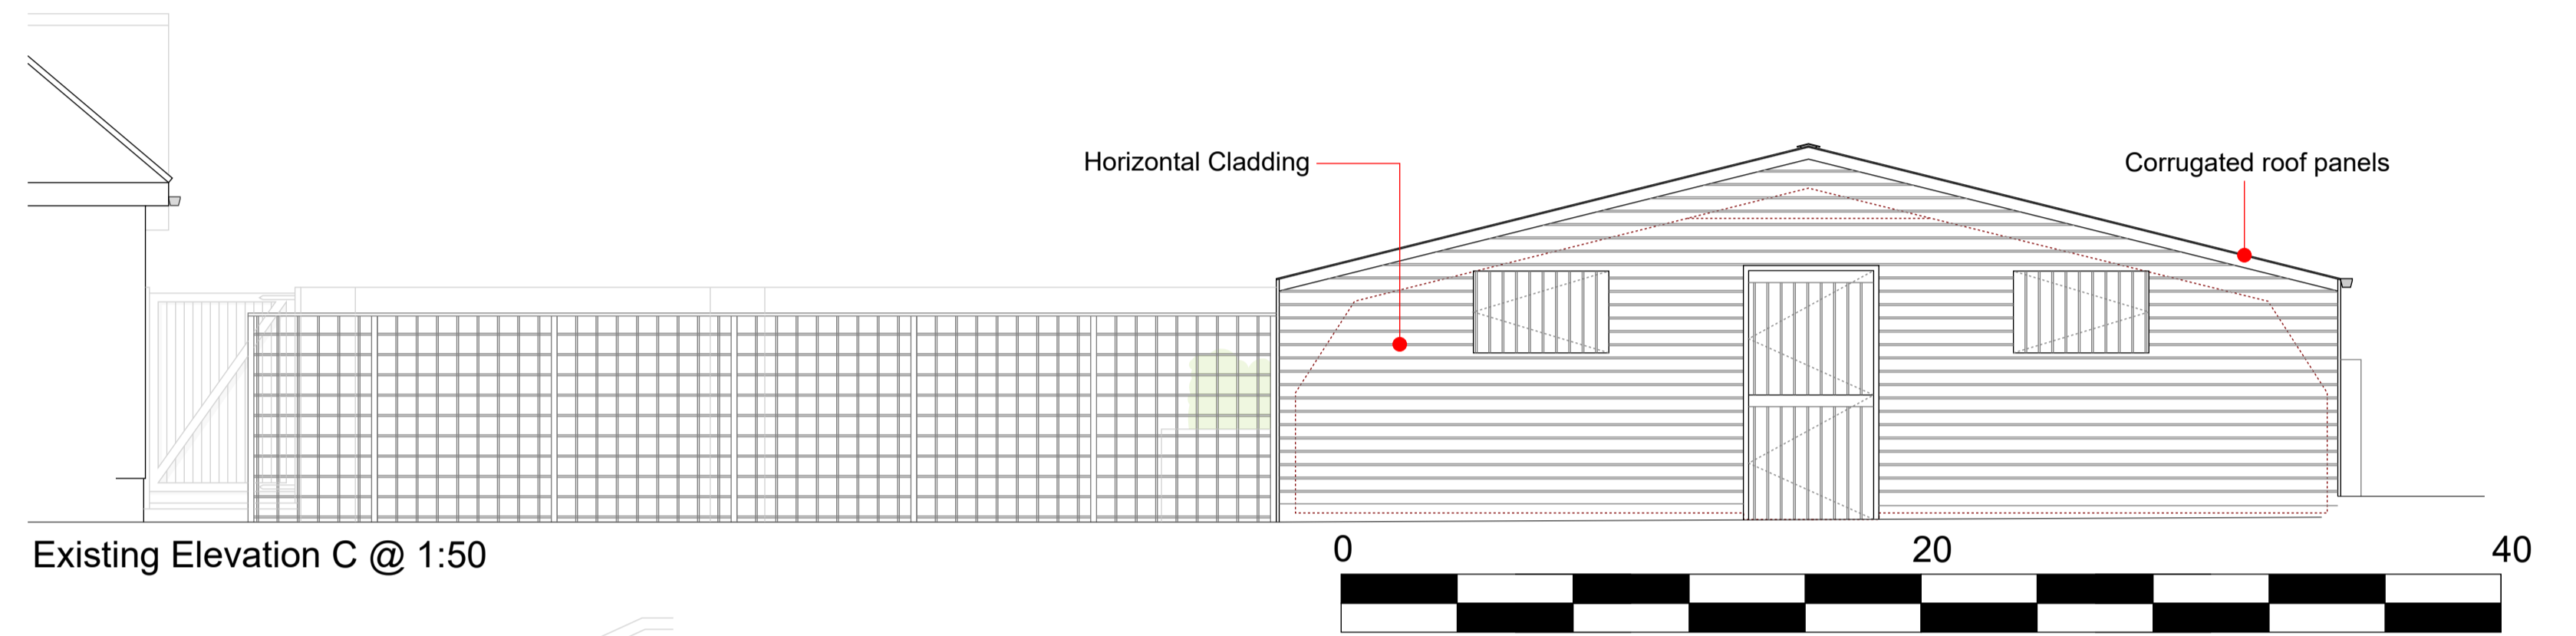


Existing Elevation C @ 1:50




Scale bar 1:200

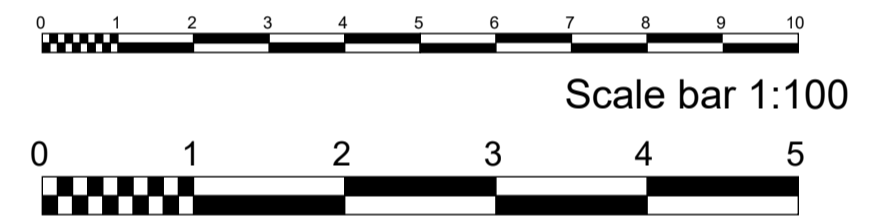



Scale bar 1:100

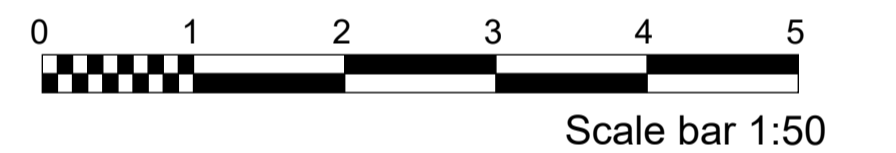


Scale bar 1:50

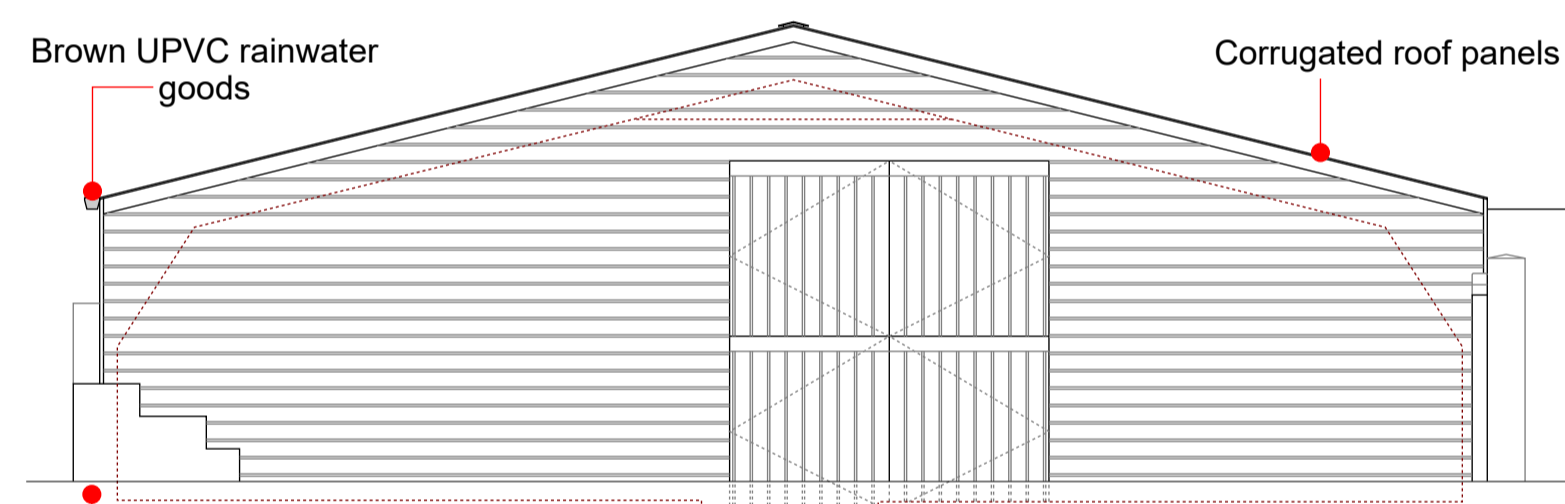


Existing Elevation A @ 1:50

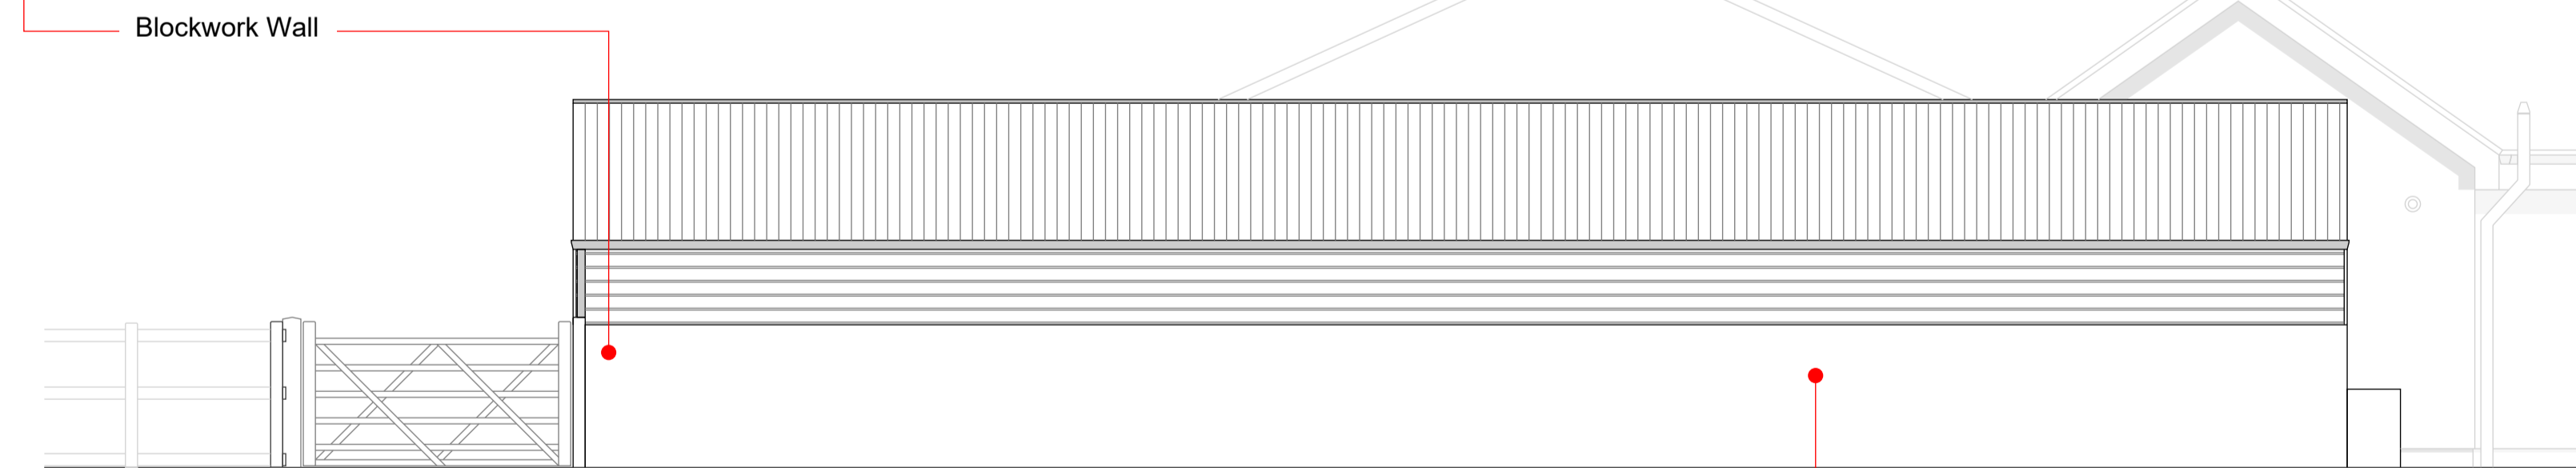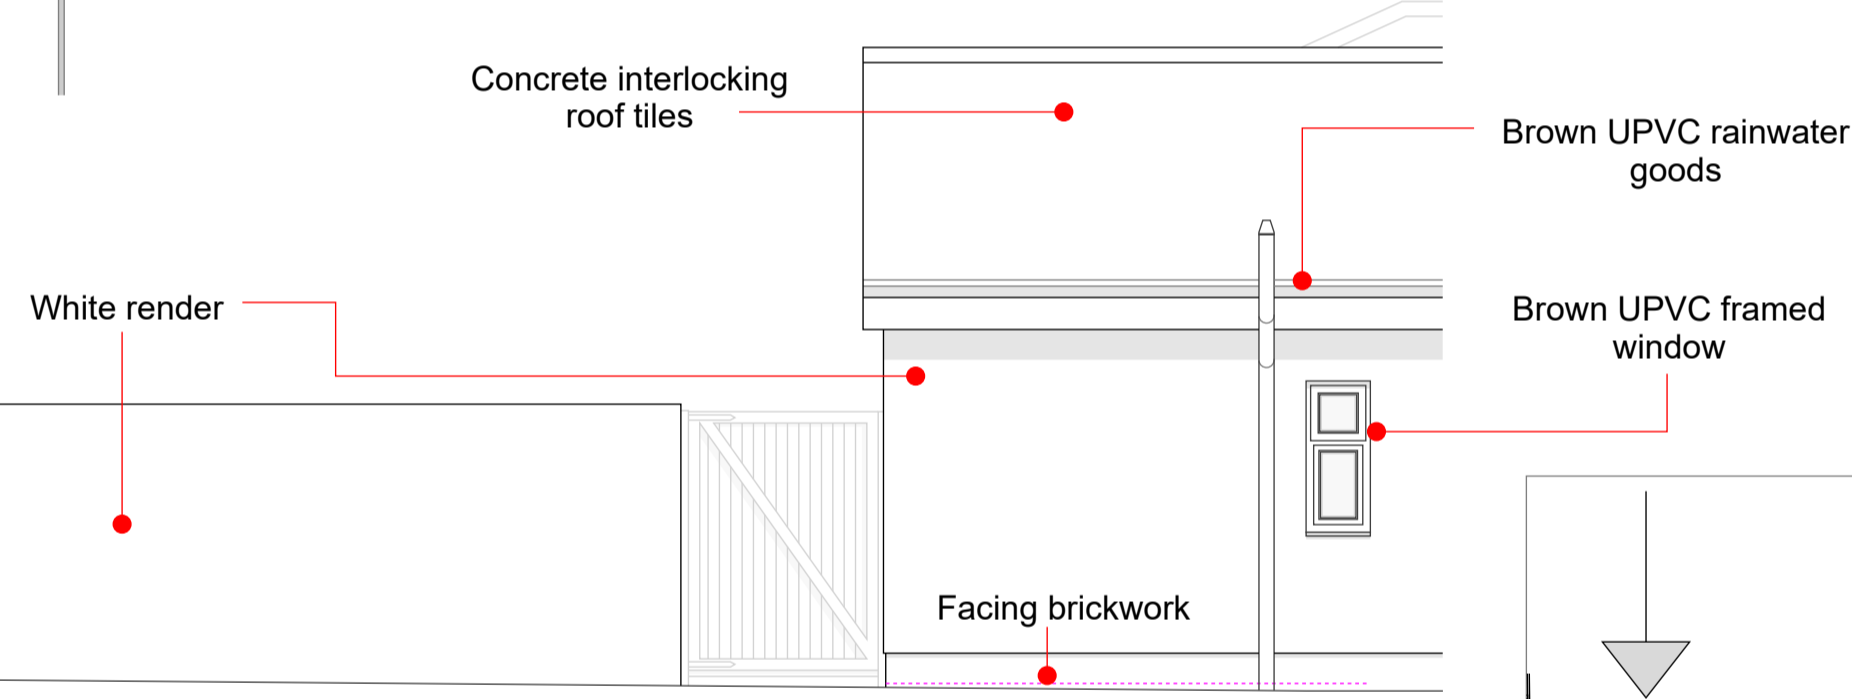

Existing Elevation B @ 1:50

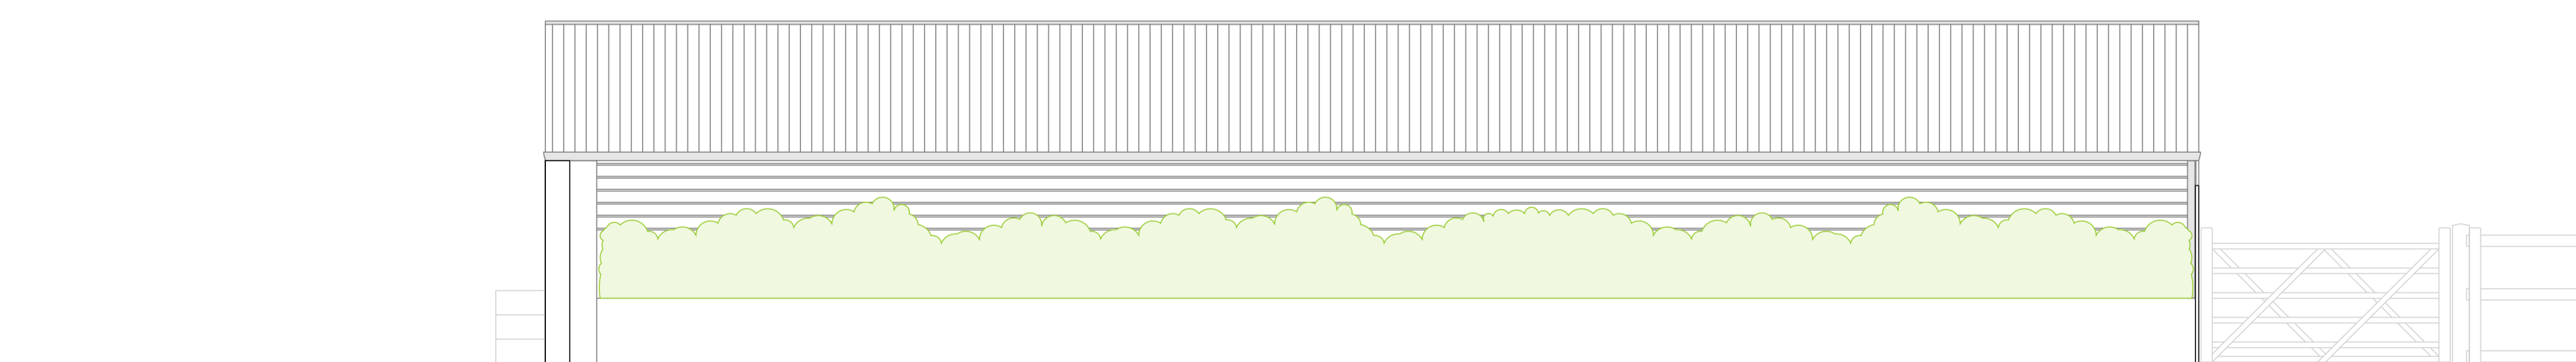

Existing Elevation D @ 1:50

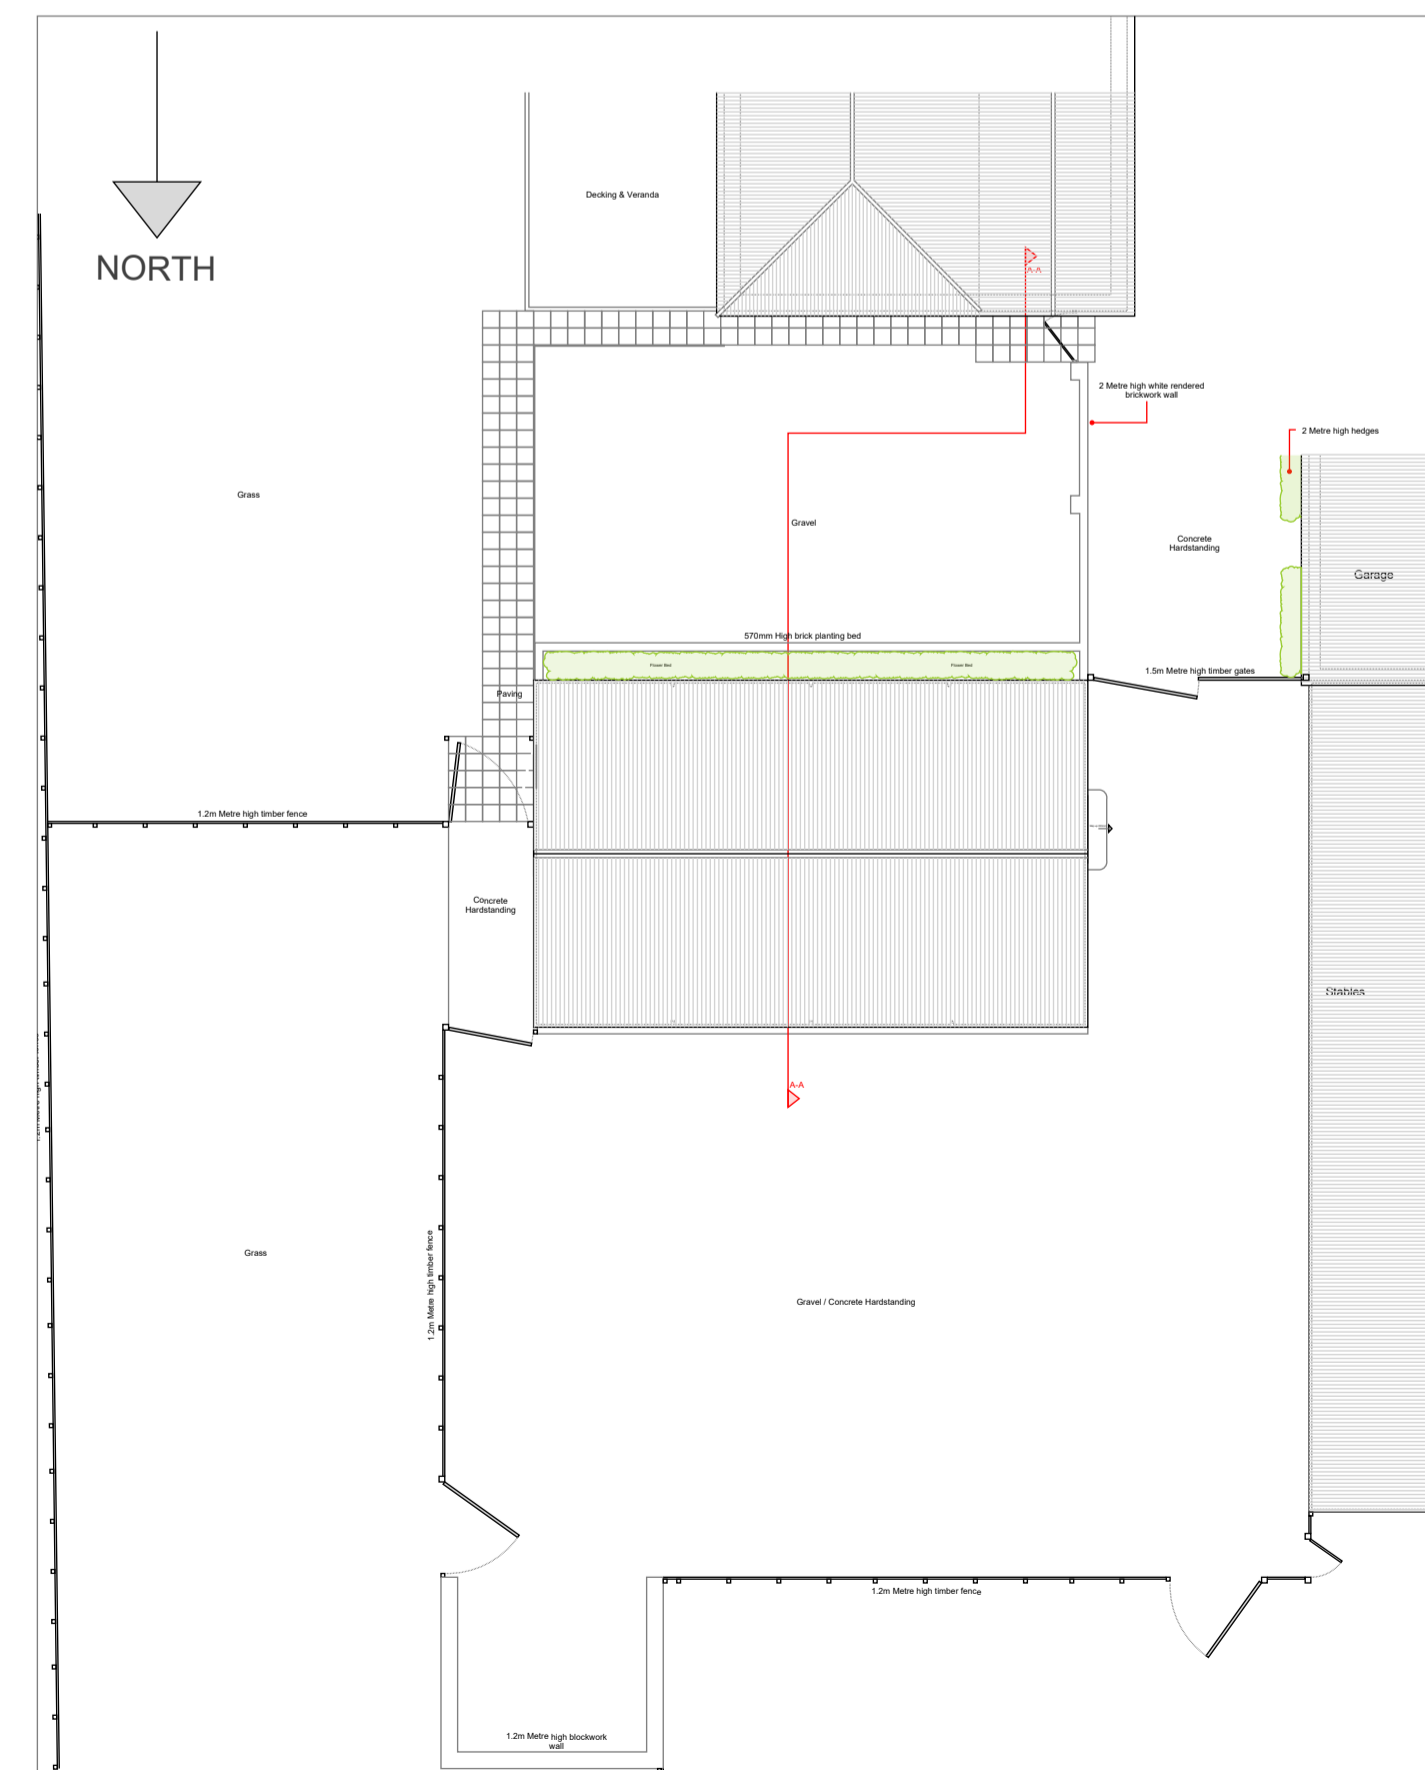

Existing Site Plan @ 1:200

NOTES:
Figured dimensions only are to be taken from this drawing.
All dimensions are to be checked on site before any work is put in hand.

The Copyright of this drawing is owned by SALT Architects

| Revision | Details | Date | Drawn |
|----------|---------|------|-------|
| | | | |

SALT Architects
54 Lairgate, Beverley
East Yorkshire
HU17 8EU
telephone 01482 888102
fax 01482 888621

Client's name
Mr & Mrs Nicholson

Job title
**Springfield,
Turpit Lane,
Paull,
HU12 8AG**

Drawing title
**Existing Plans, Elevations & Site
Plan**

Scale
As Indicated @ A1

| | | |
|-----------------------|---------------------------|-------------------------|
| Drawn AT | Checked DH | Date 08/09/21 |
| Job No 2958 | Drawing No. 002 | Rev - |
| Status 3 | | |