



Proposed Elevation A @ 1:50

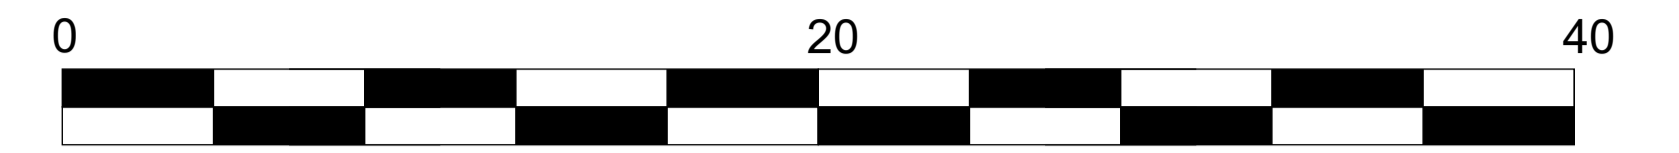


Scale bar 1:200




Scale bar 1:50

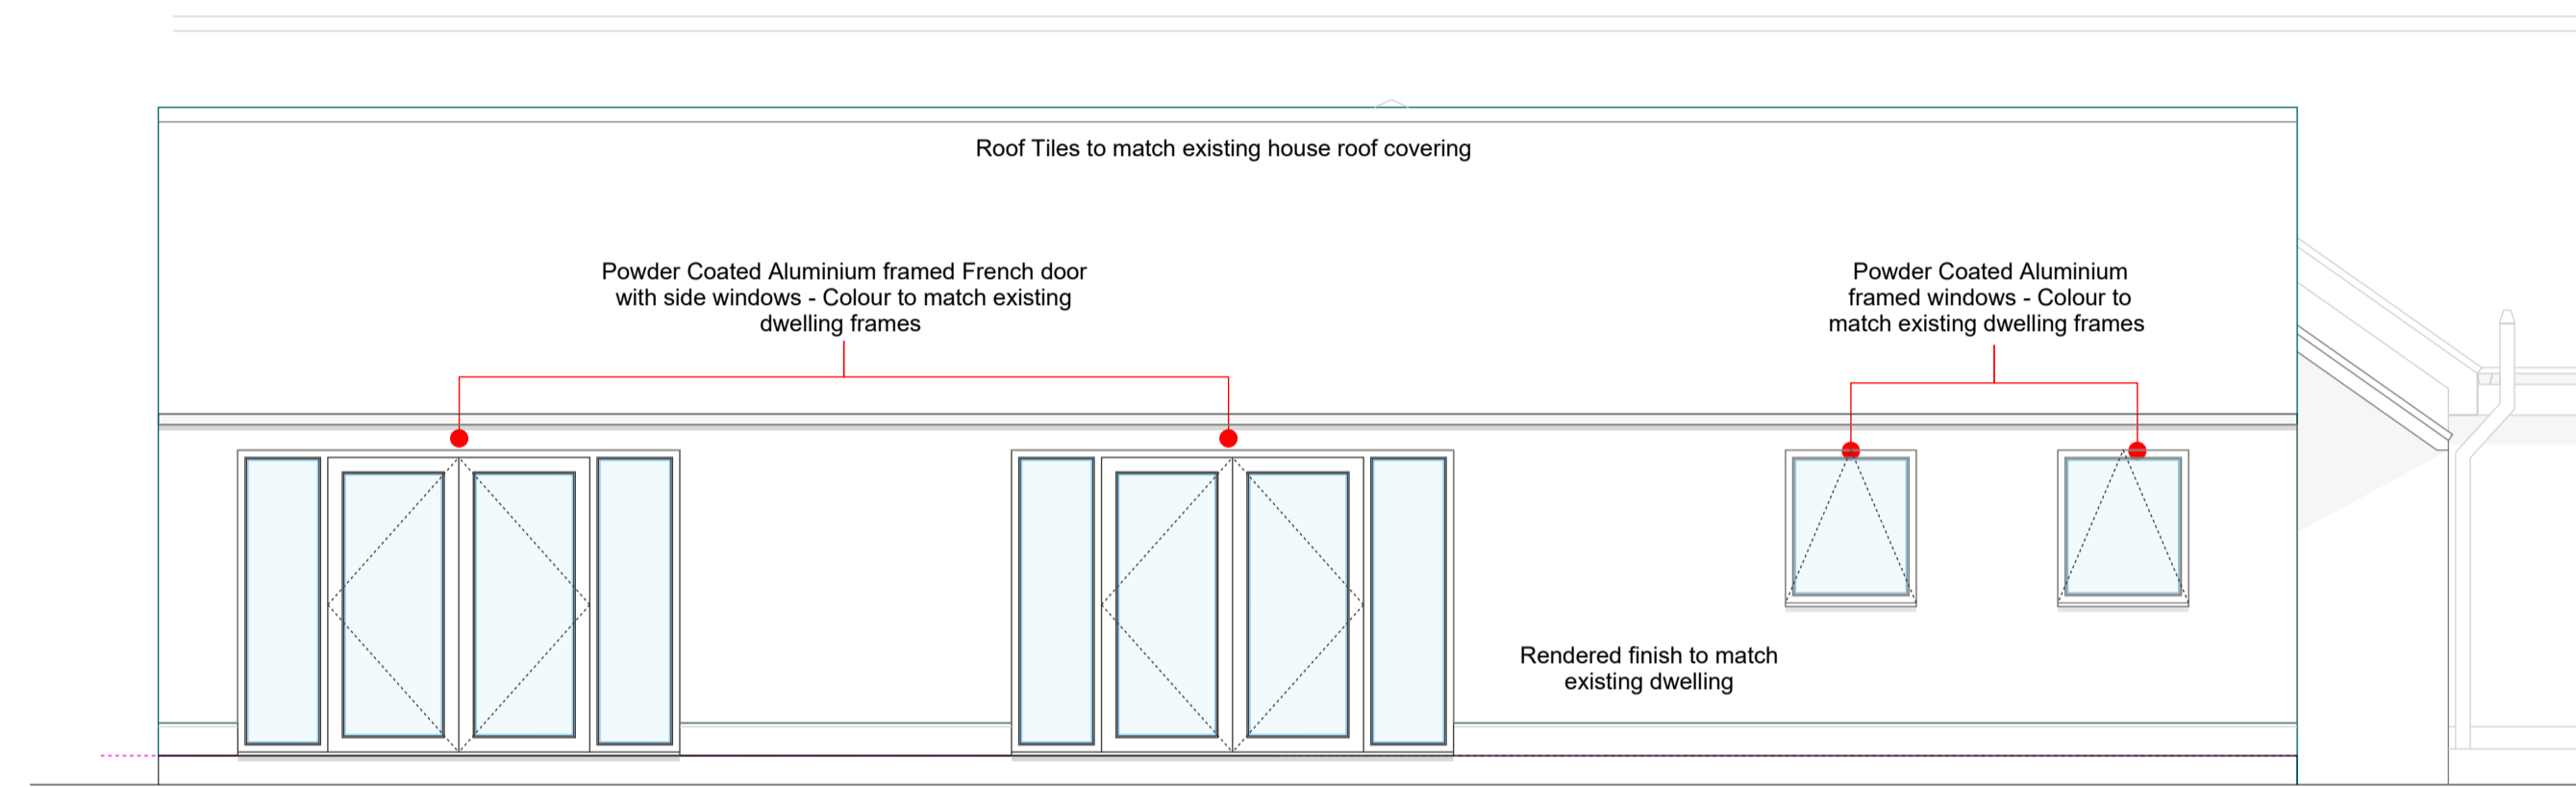


Proposed Elevation B @ 1:50

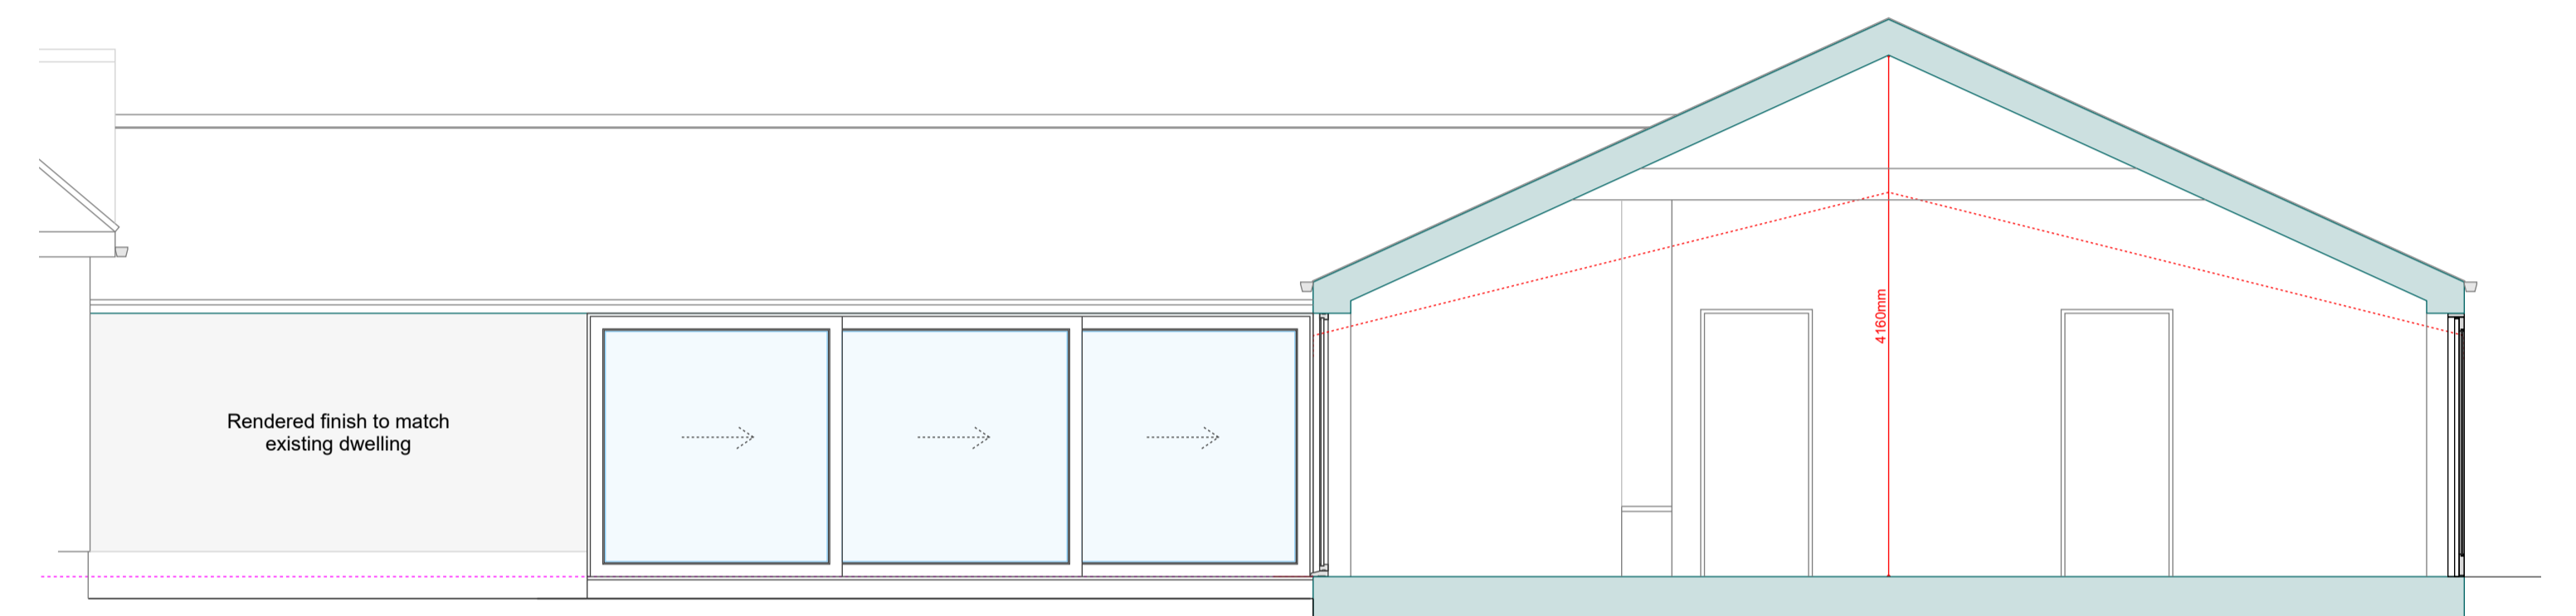

Proposed Sectional Elevation A-A @ 1:50

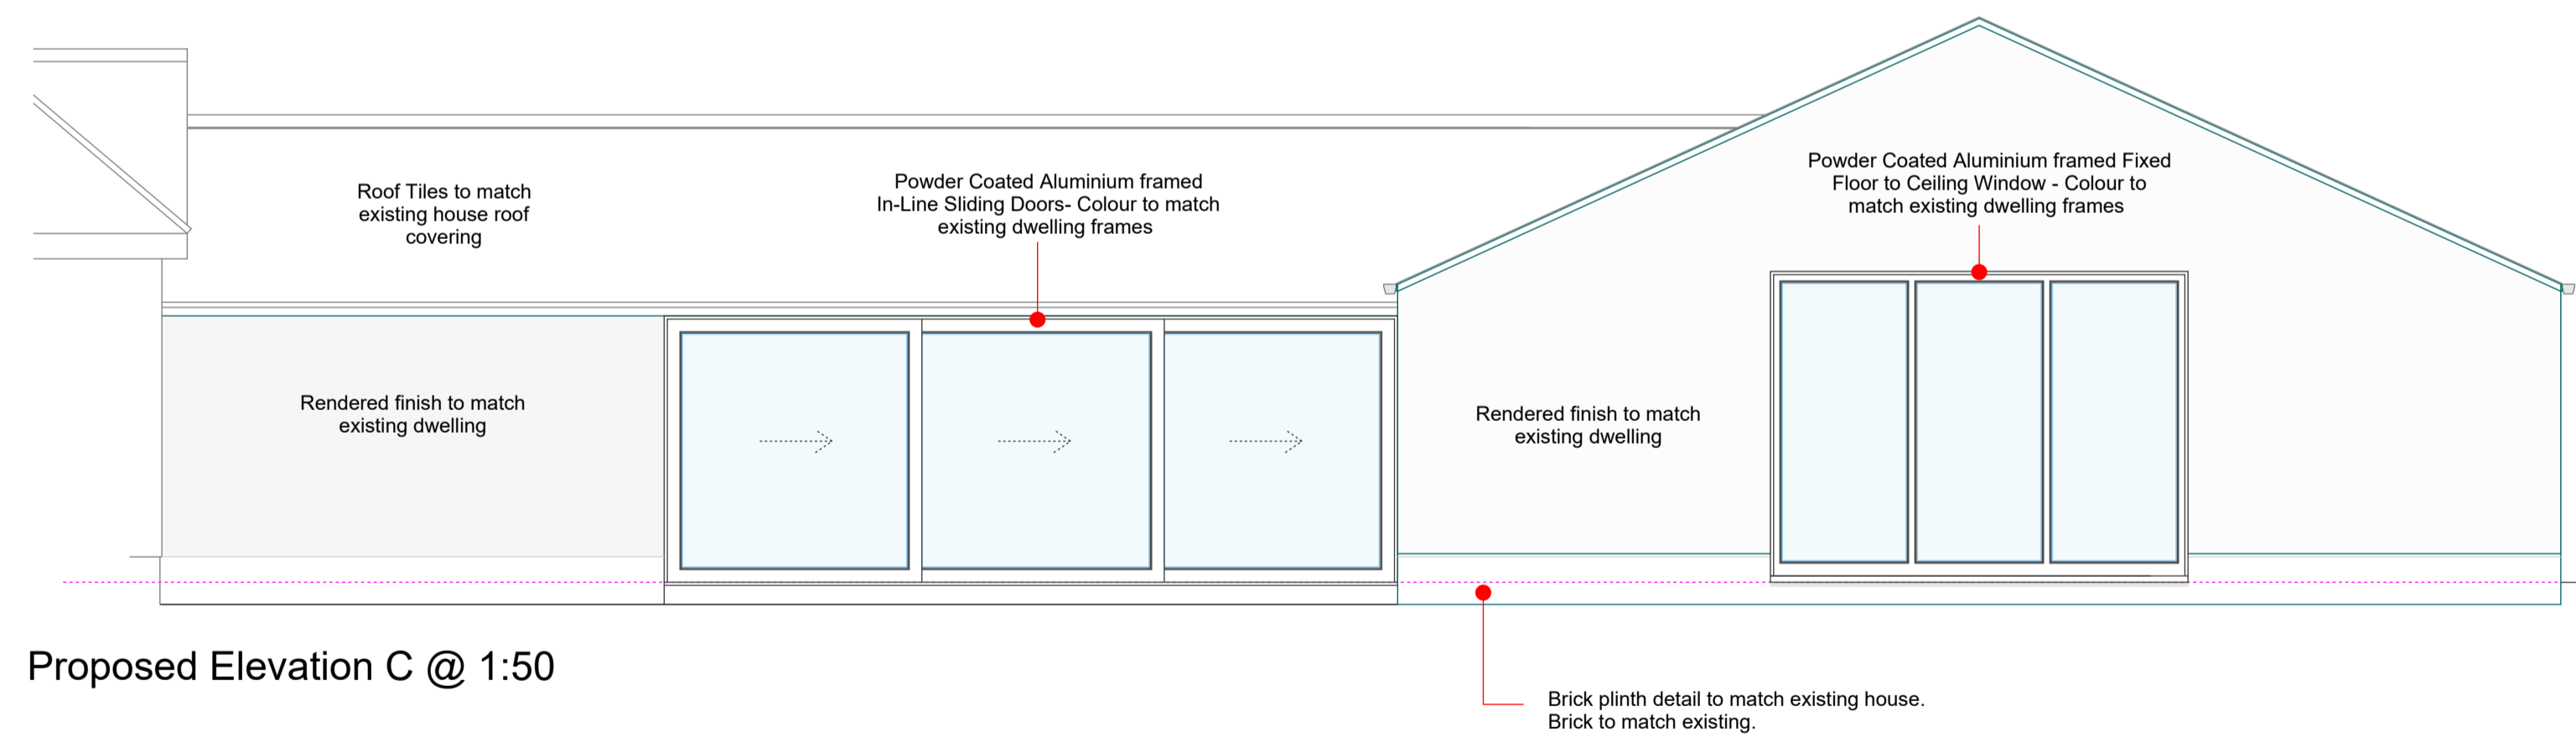

Proposed Elevation C @ 1:50

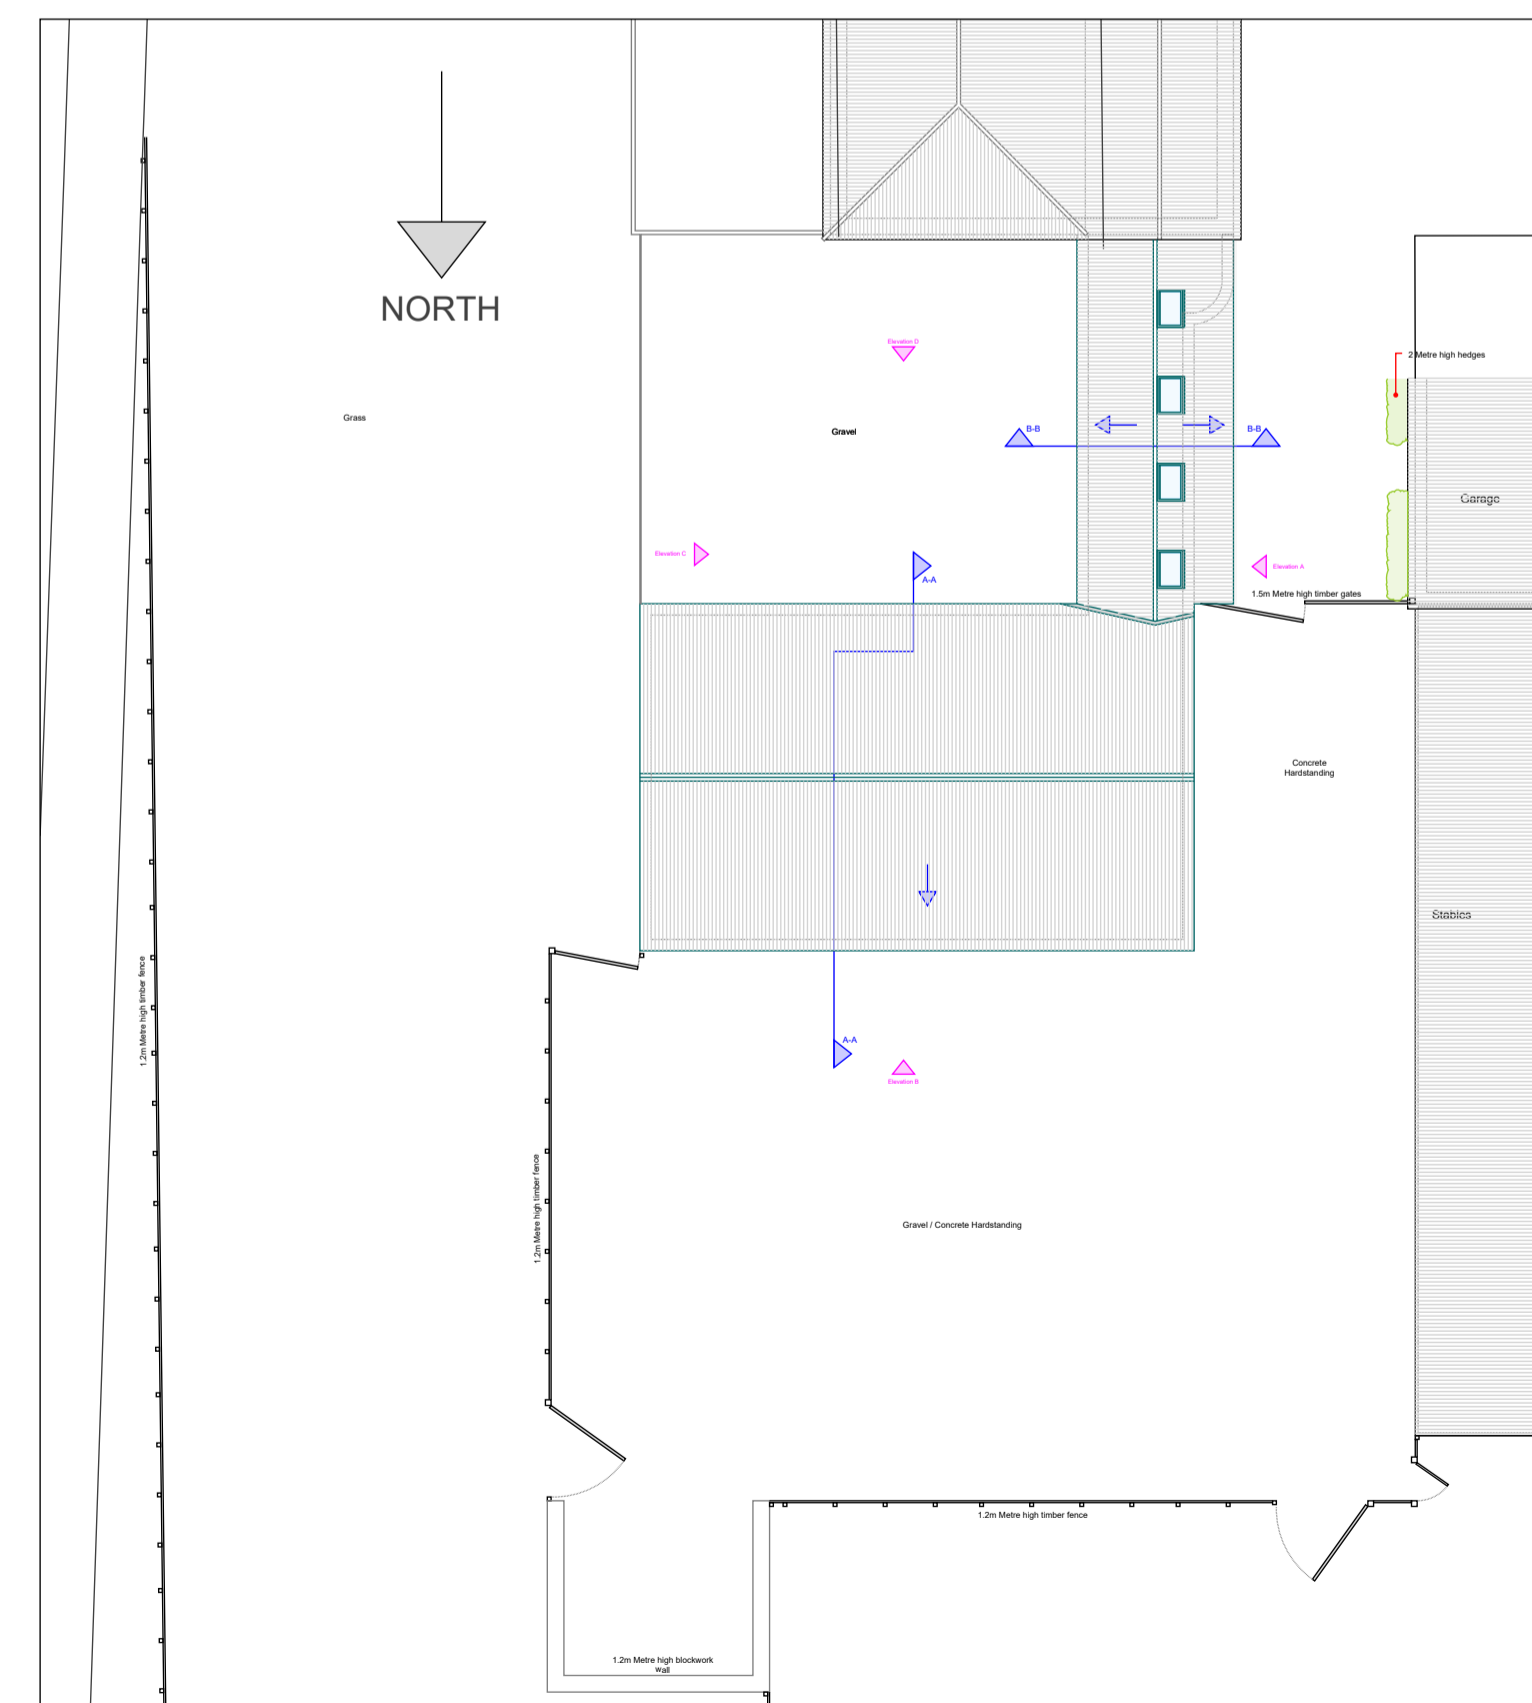

Proposed Site Plan @ 1:200

NOTES:  
Figured dimensions only are to be taken from this drawing.  
All dimensions are to be checked on site before any work is put in hand.

The Copyright of this drawing is owned by SALT Architects

Revision	Details	Date	Drawn


**SALT** Architects  
54 Lairgate, Beverley  
East Yorkshire  
HU17 8EU  
telephone 01482 888102  
fax 01482 888621

Client's name  
**Mr & Mrs Nicholson**  
Job title

**Springfield,  
Turpit Lane,  
Paull,  
HU12 8AG**

Drawing title  
**Proposed Elevations, Sections & Site Plan**  
Scale  
**As Indicated @ A1**

Drawn <b>AT</b>	Checked <b>DH</b>	Date <b>25/10/21</b>
Job No <b>2958</b>	Drawing No. <b>004</b>	Rev
Status <b>3</b>		

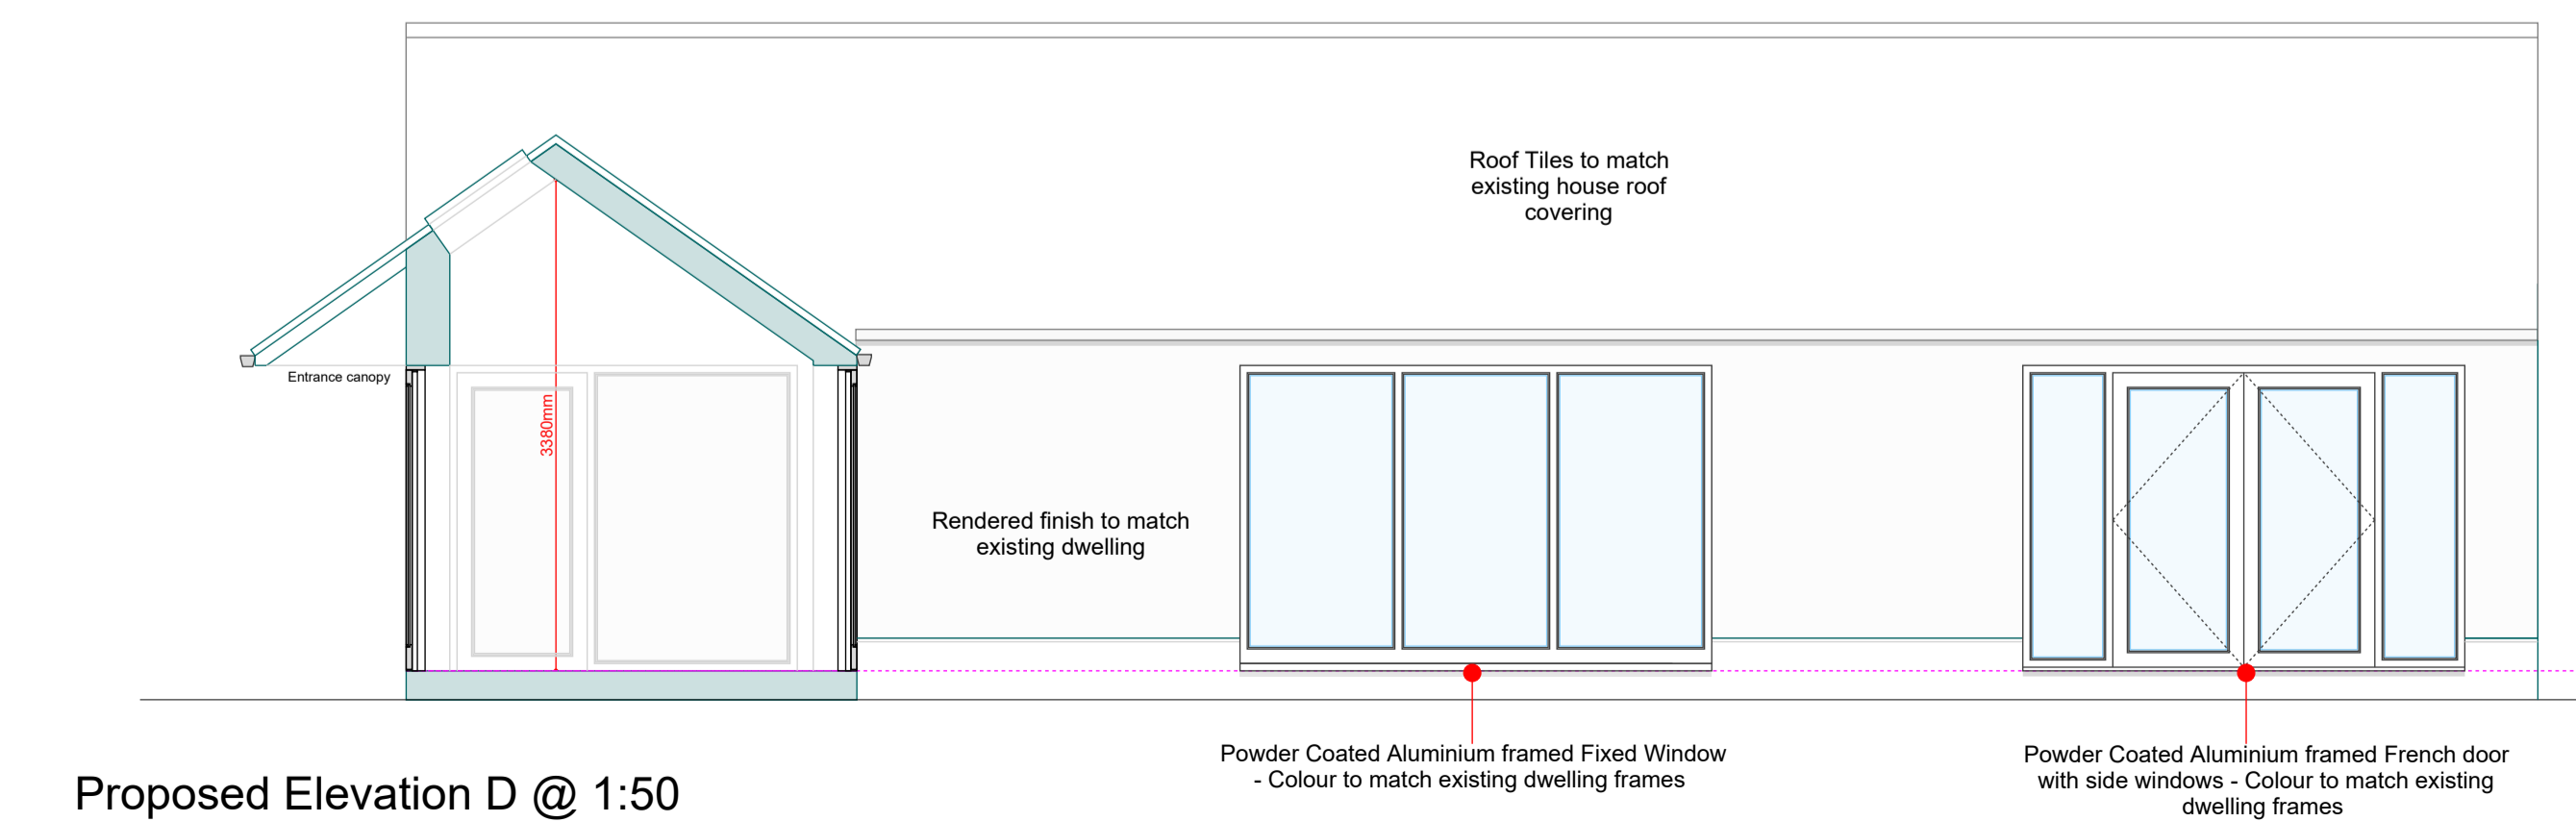

Proposed Elevation D @ 1:50