




Ground Floor Layout

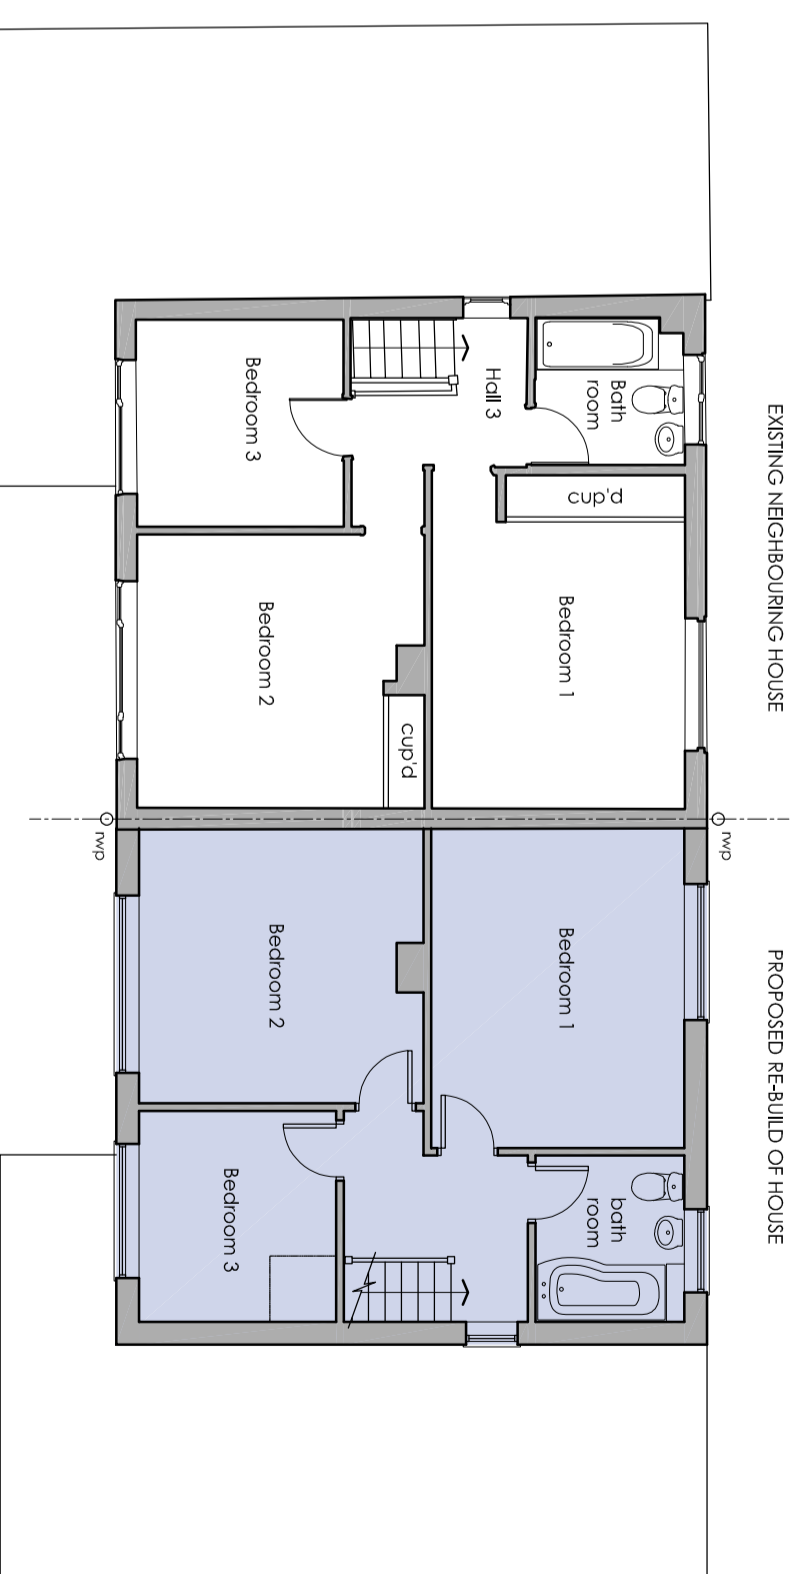


First Floor Layout

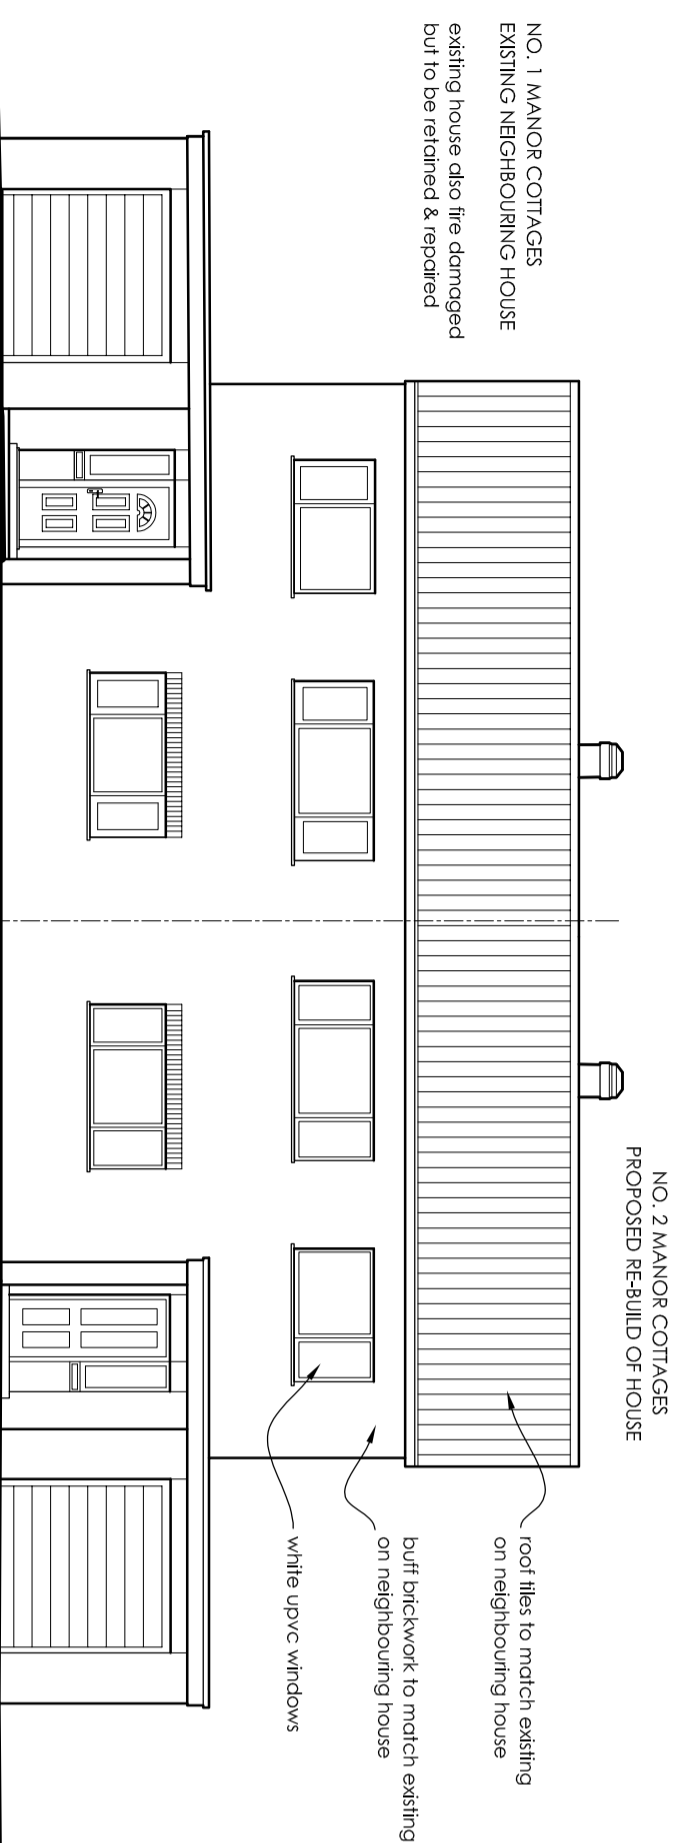


South-East Elevation

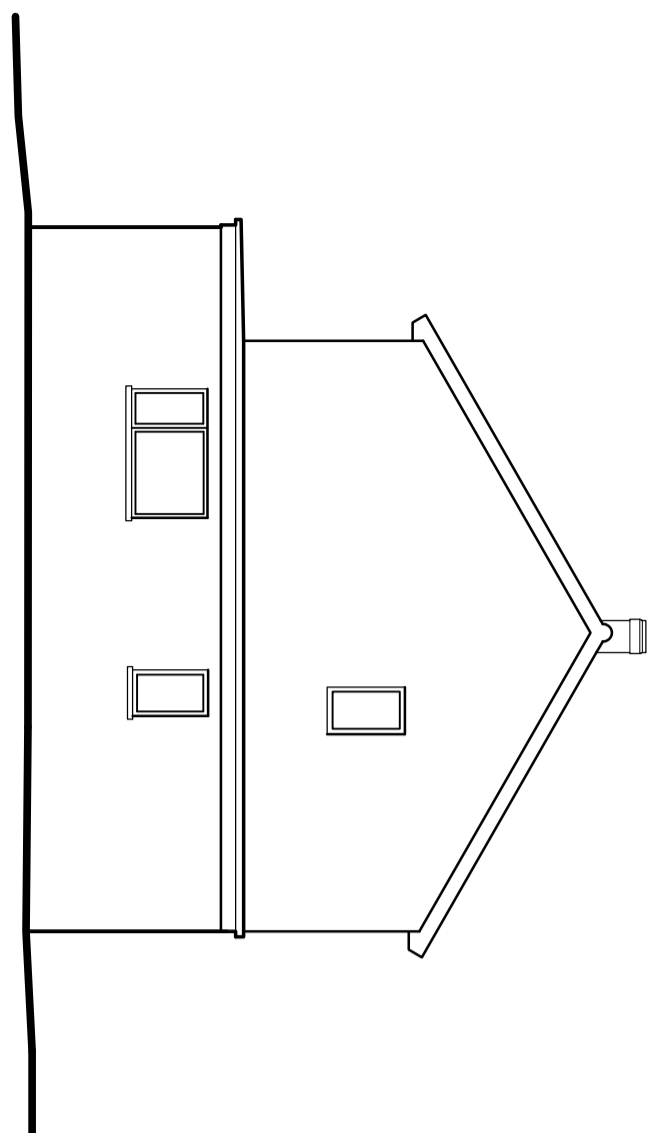


North East Elevation

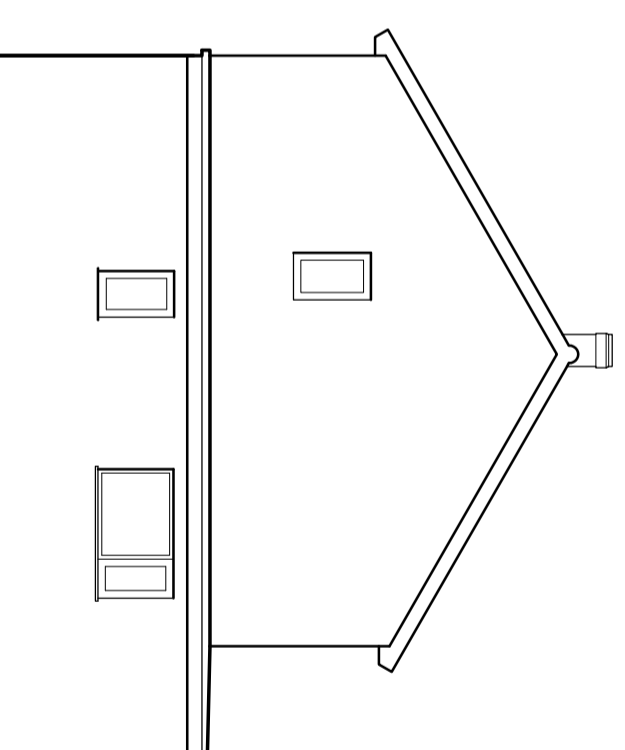

South West Elevation

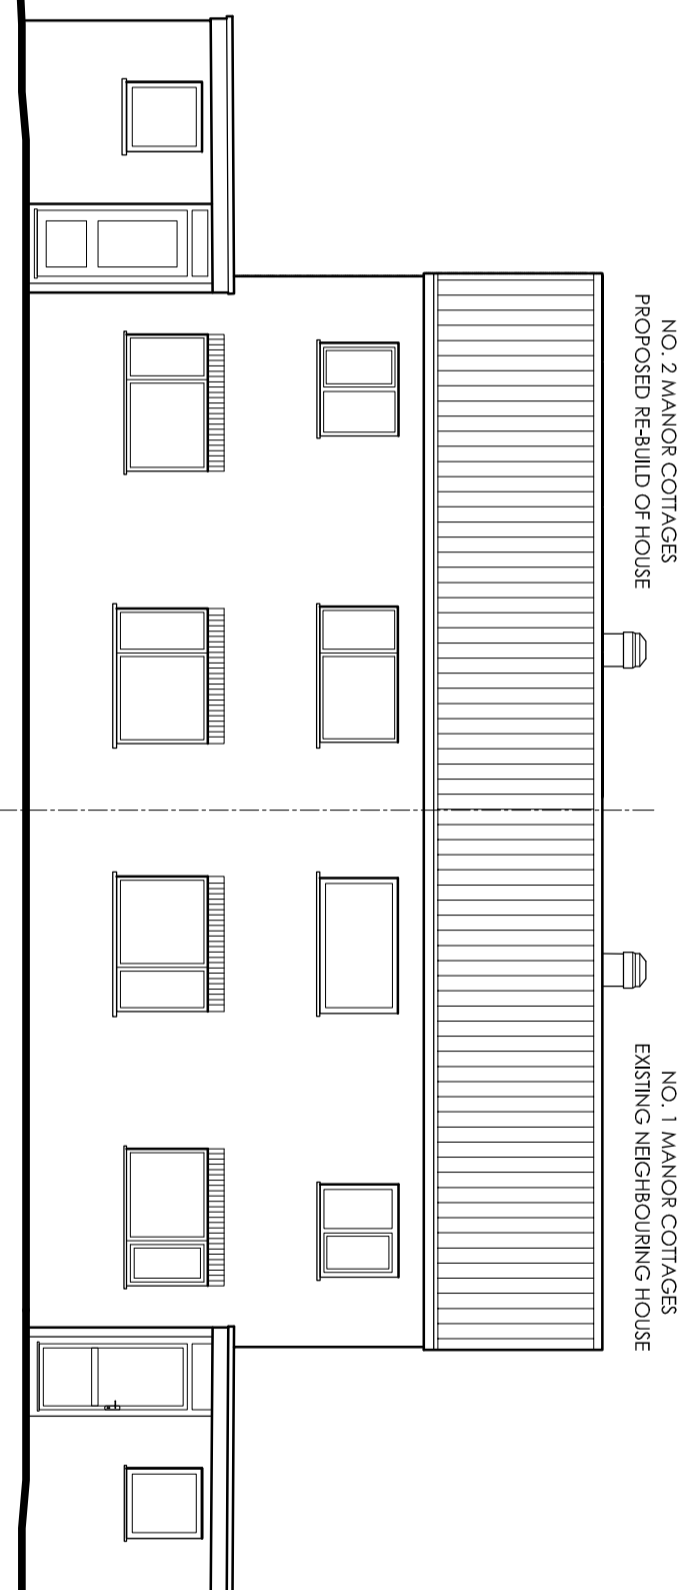

North-West Elevation

 

P1_03/02/22: Initial Issue

• NEIL • REYNOLDS •

Salters Barn, Middle Street, Potterhanworth, Lincoln, LN4 2DR
tel: 01522 793006 e-mail: neil@karchitects.co.uk

client
**Mr William Smith &
Mrs Christina Rowe**

project
**Erection of New House
(to replace former fire damaged/
demolished dwelling)**
2 Manor Cottages
Sutton Road, Blisby, Alford

drawing title
PROPOSED DETAILS

date | scale
January 2022 | 1:100 @ A2

drawing number | revision
ST-514 / 03 | P1