




WEST ELEVATION

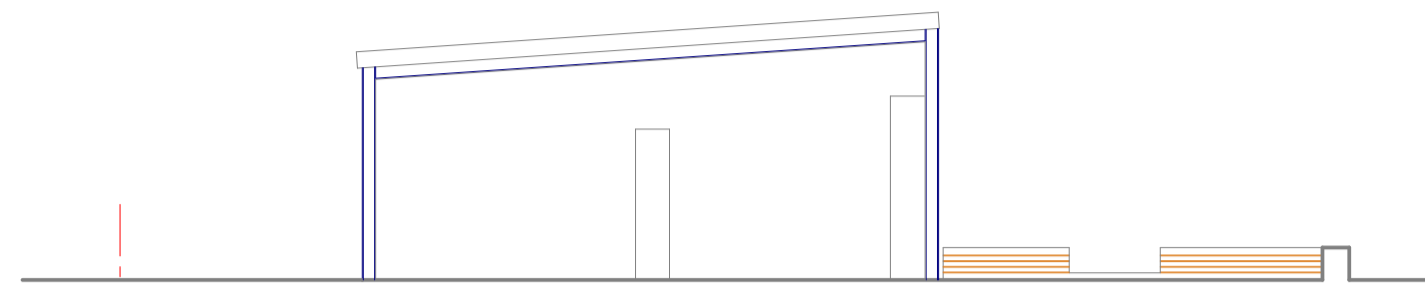

SOUTH ELEVATION

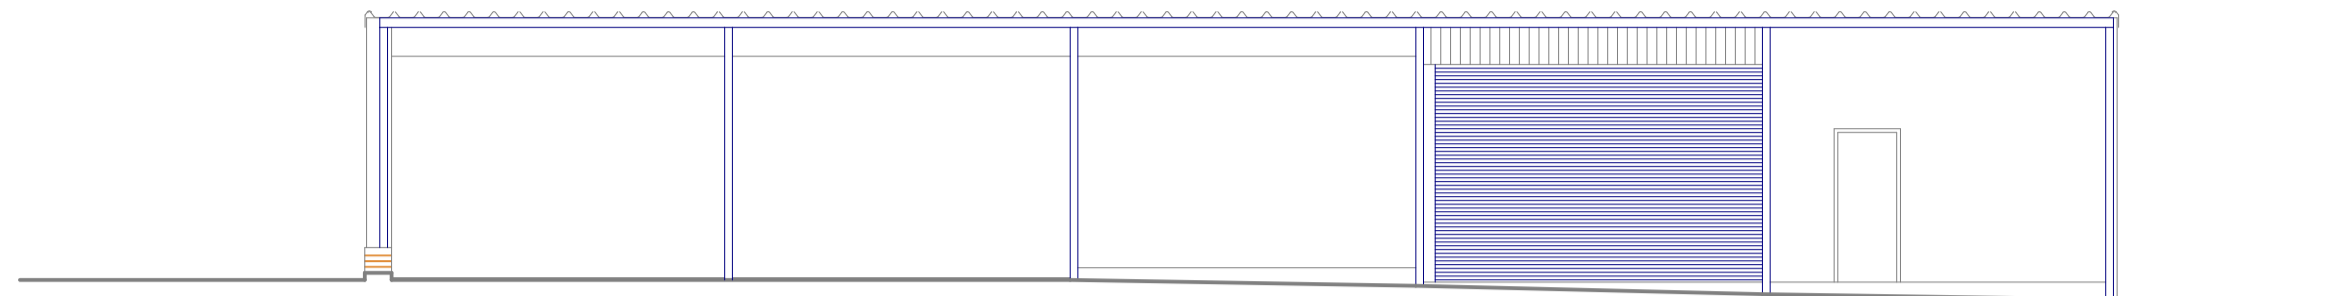


EAST ELEVATION

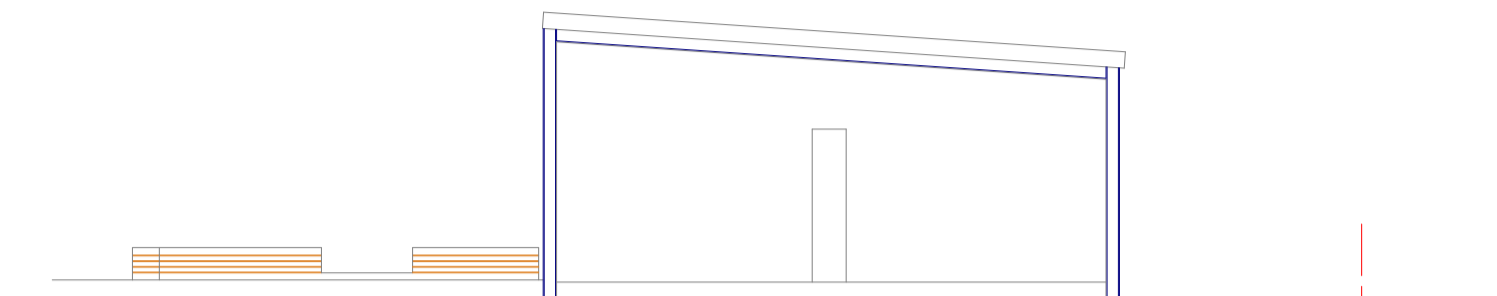



VIEW FROM THE SOUTH WEST



NORTH ELEVATION

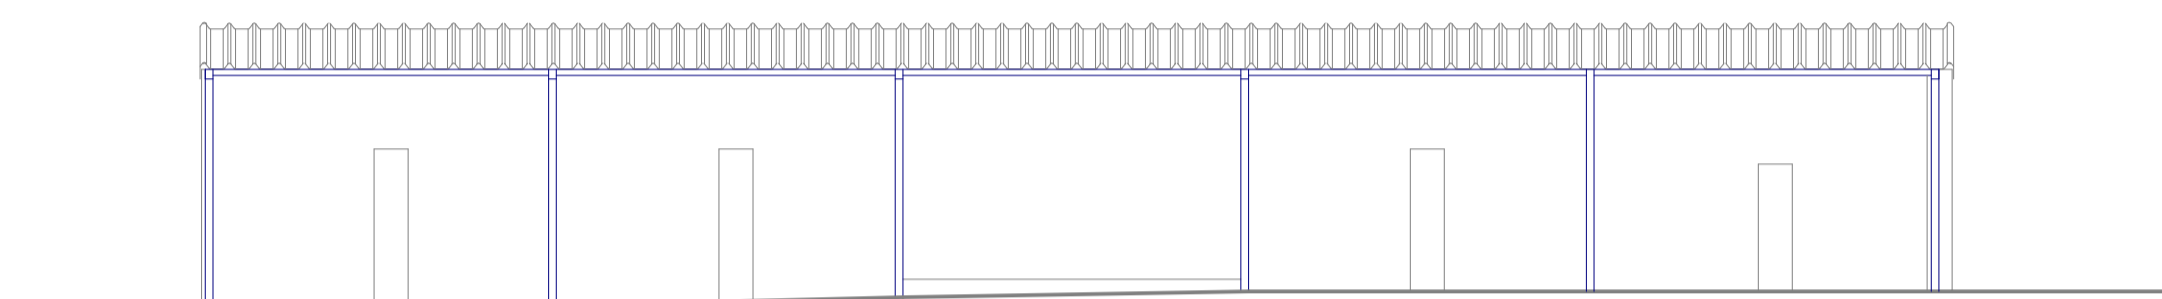

SECTION A

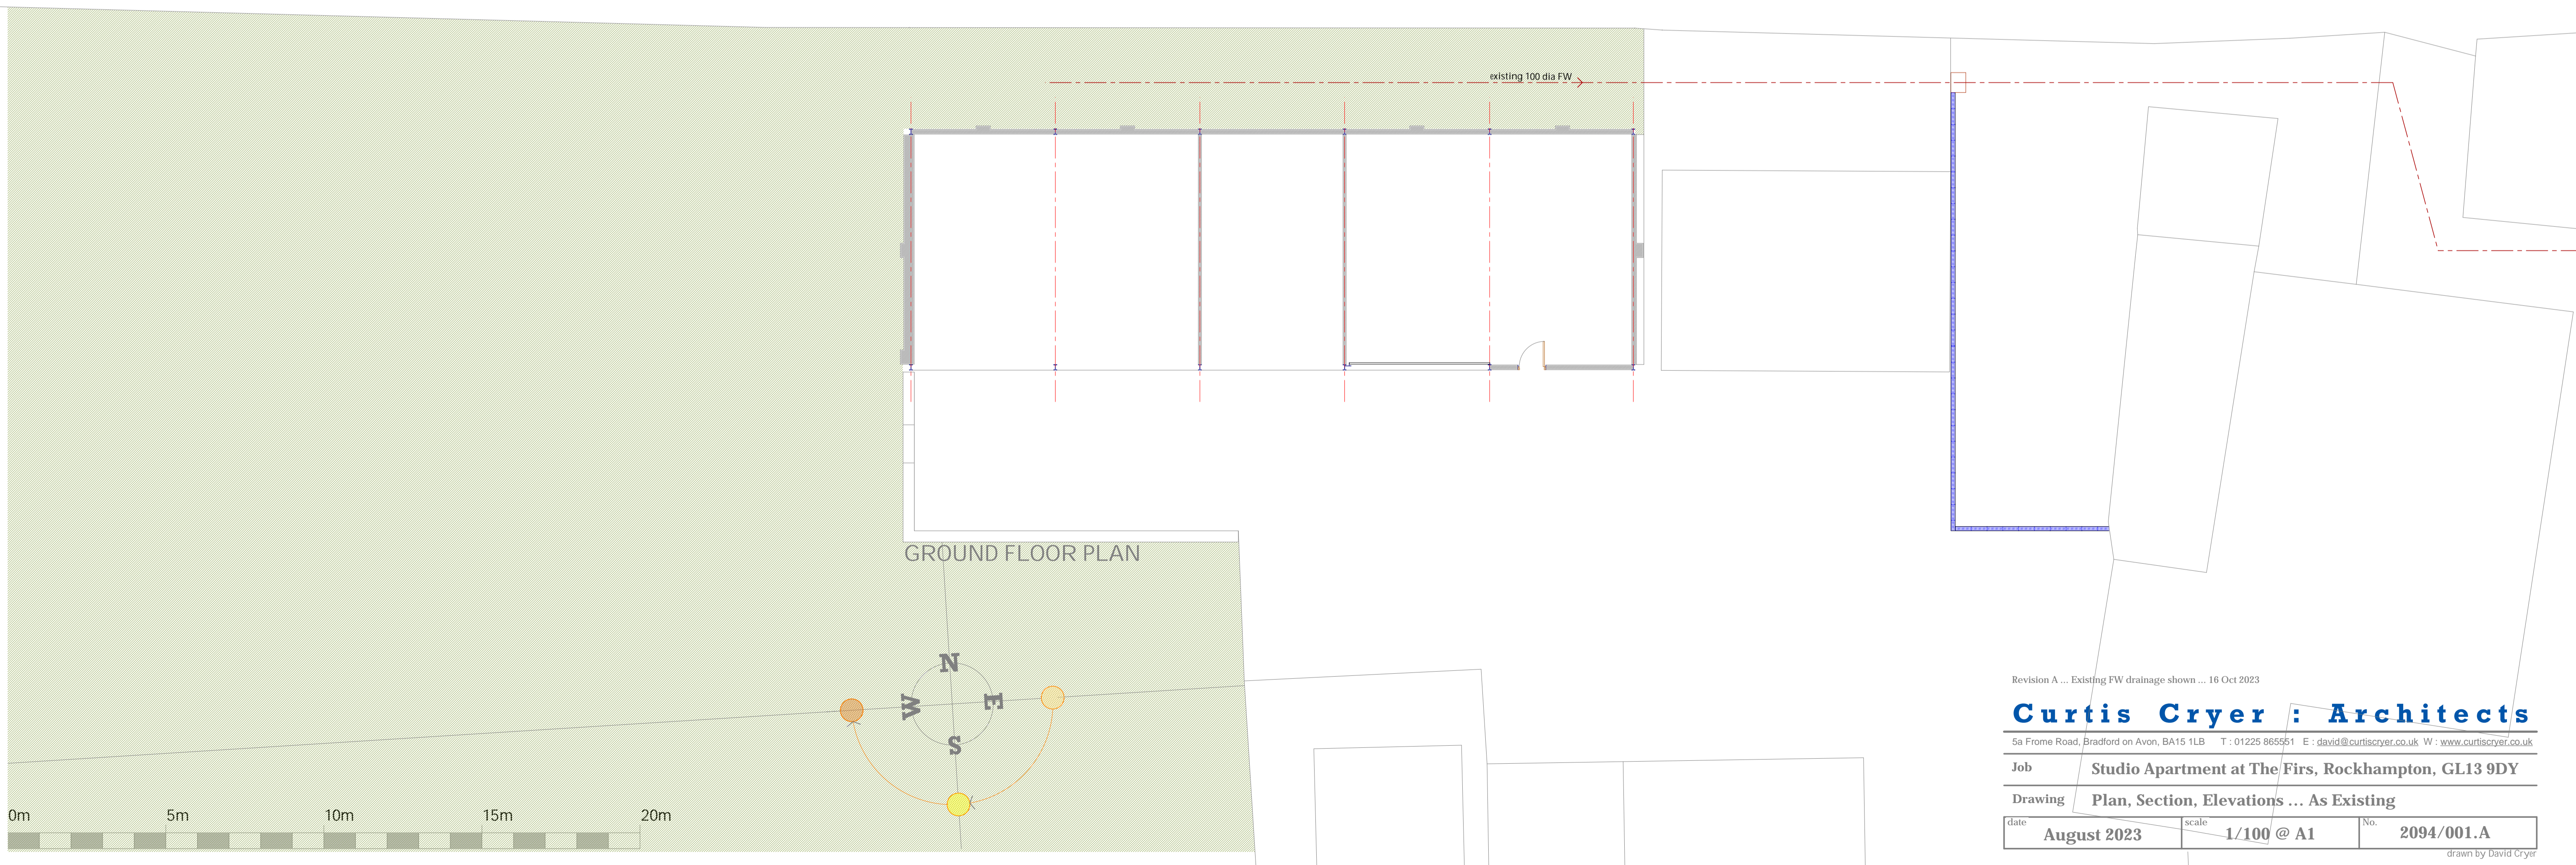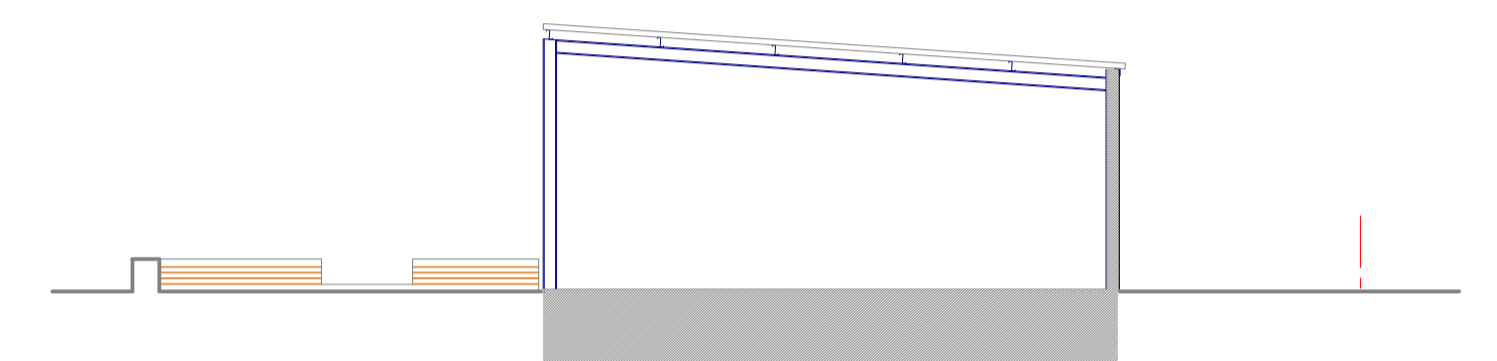

Revision A ... Existing FW drainage shown ... 16 Oct 2023

Curtis Cryer : Architects

5a Frome Road, Bradford on Avon, BA15 1LB T : 01225 865551 E : david@curtiscryer.co.uk W : www.curtiscryer.co.uk

Job **Studio Apartment at The Firs, Rockhampton, GL13 9DY**

Drawing **Plan, Section, Elevations ... As Existing**

date August 2023	scale 1/100 @ A1	No. 2094/001.A
-------------------------	-------------------------	-----------------------

drawn by David Cryer