



Proposed New Garage at Twelve Oaks, Premnay, Auchleven, Inch, AB52 6PS.

This drawing is copyright of FS Architecture and should not be reproduced without express written consent and is to be read in conjunction with all related drawings.
 Contractor & Sub-Contractors to verify all dimensions on site prior to construction or commencing manufacture.
 Do not scale this drawing. Any discrepancies in this drawing to be reported to the Architect prior to construction.
 m:07776 801 238
 e:fsa@fs-architecture.com

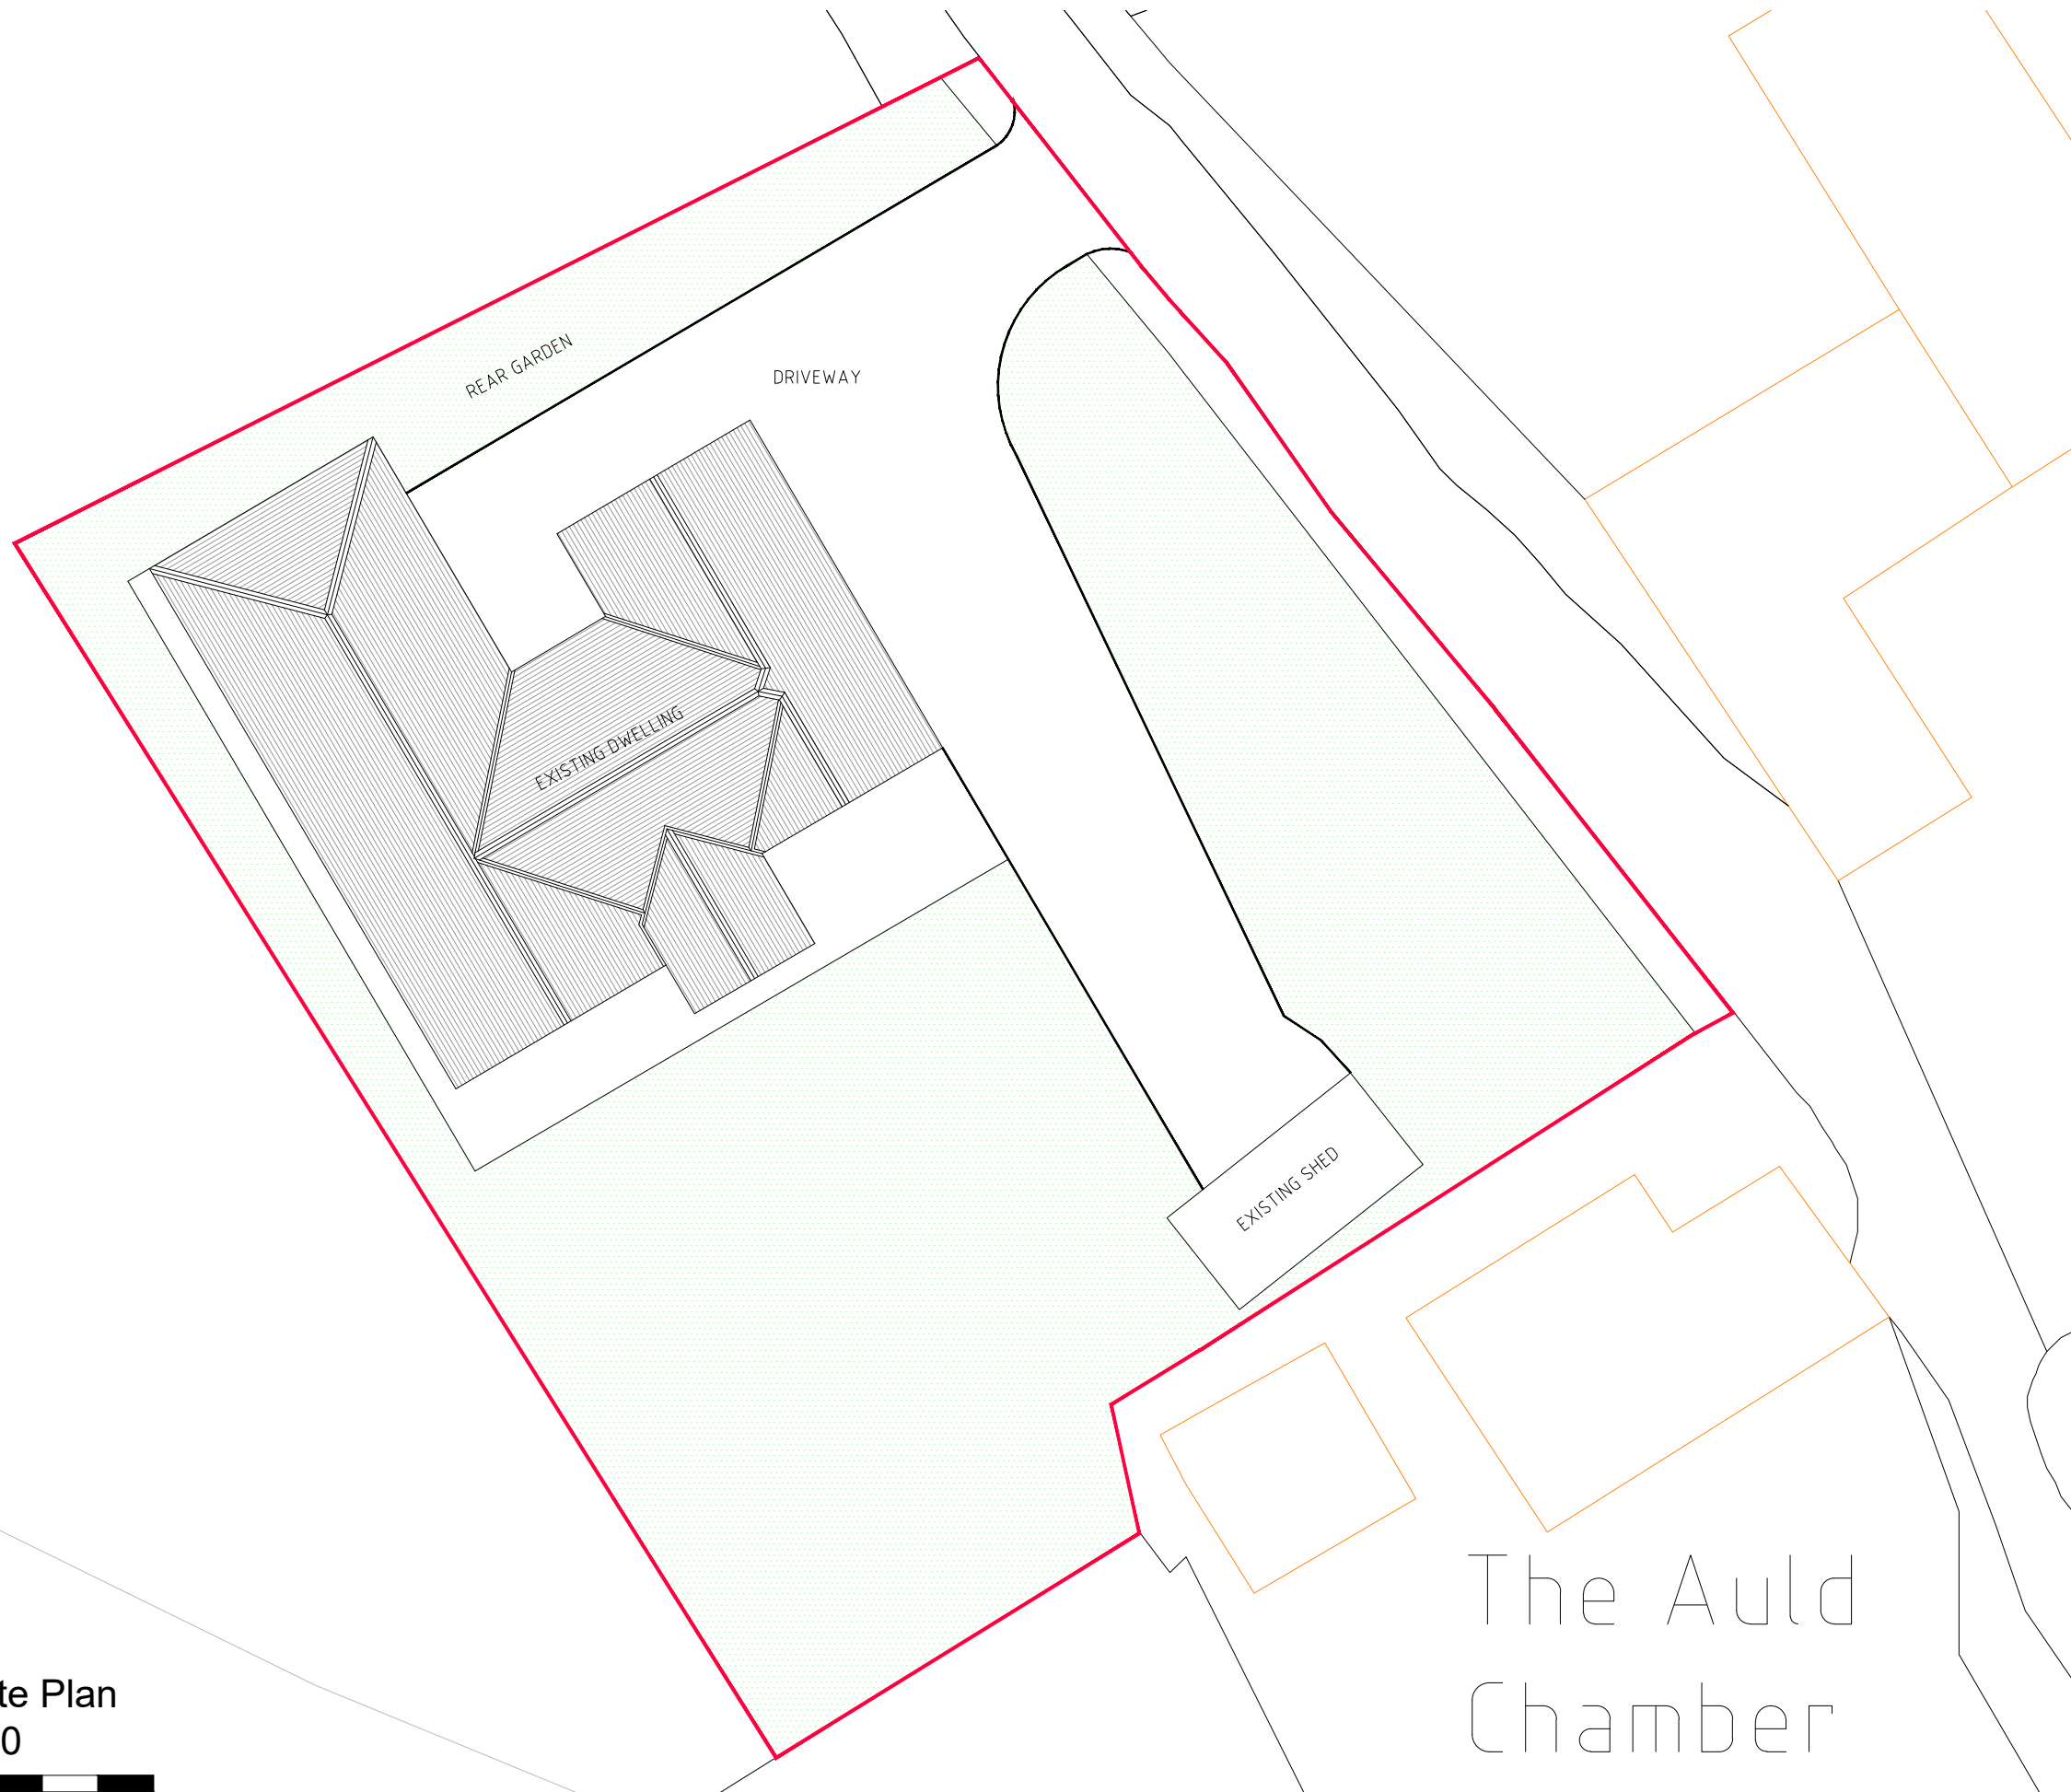

Rev	Initial	Date
-----	---------	------

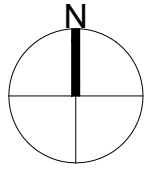

Willowbrook
 Inch
 Aberdeenshire
 AB52 6LF
 tel 07776 801 238

Job Title
 Proposed New Garage at
 Twelve Oaks, Premnay,
 Auchleven, Inch,
 AB52 6PS.

Drawing Title
 Existing Site Plan

Drawing Number
 2326-P-005

Date	Revision
29.09.23	-

Drawing By	Scale
JW	As noted (A3)

Drawing Status
 PLANNING

Existing Site Plan
 Scale 1:250

