



Proposed New Garage at Twelve Oaks, Premnay, Auchleven, Insch, AB52 6PS.


This drawing is copyright of FS Architecture and should not be reproduced without express written consent and is to be read in conjunction with all related drawings.
 Contractor & Sub-Contractors to verify all dimensions on site prior to construction or commencing manufacture.
 Do not scale this drawing. Any discrepancies in this drawing to be reported to the Architect prior to construction.
 m:07776 801 238
 e: fiona@fs-architecture.com

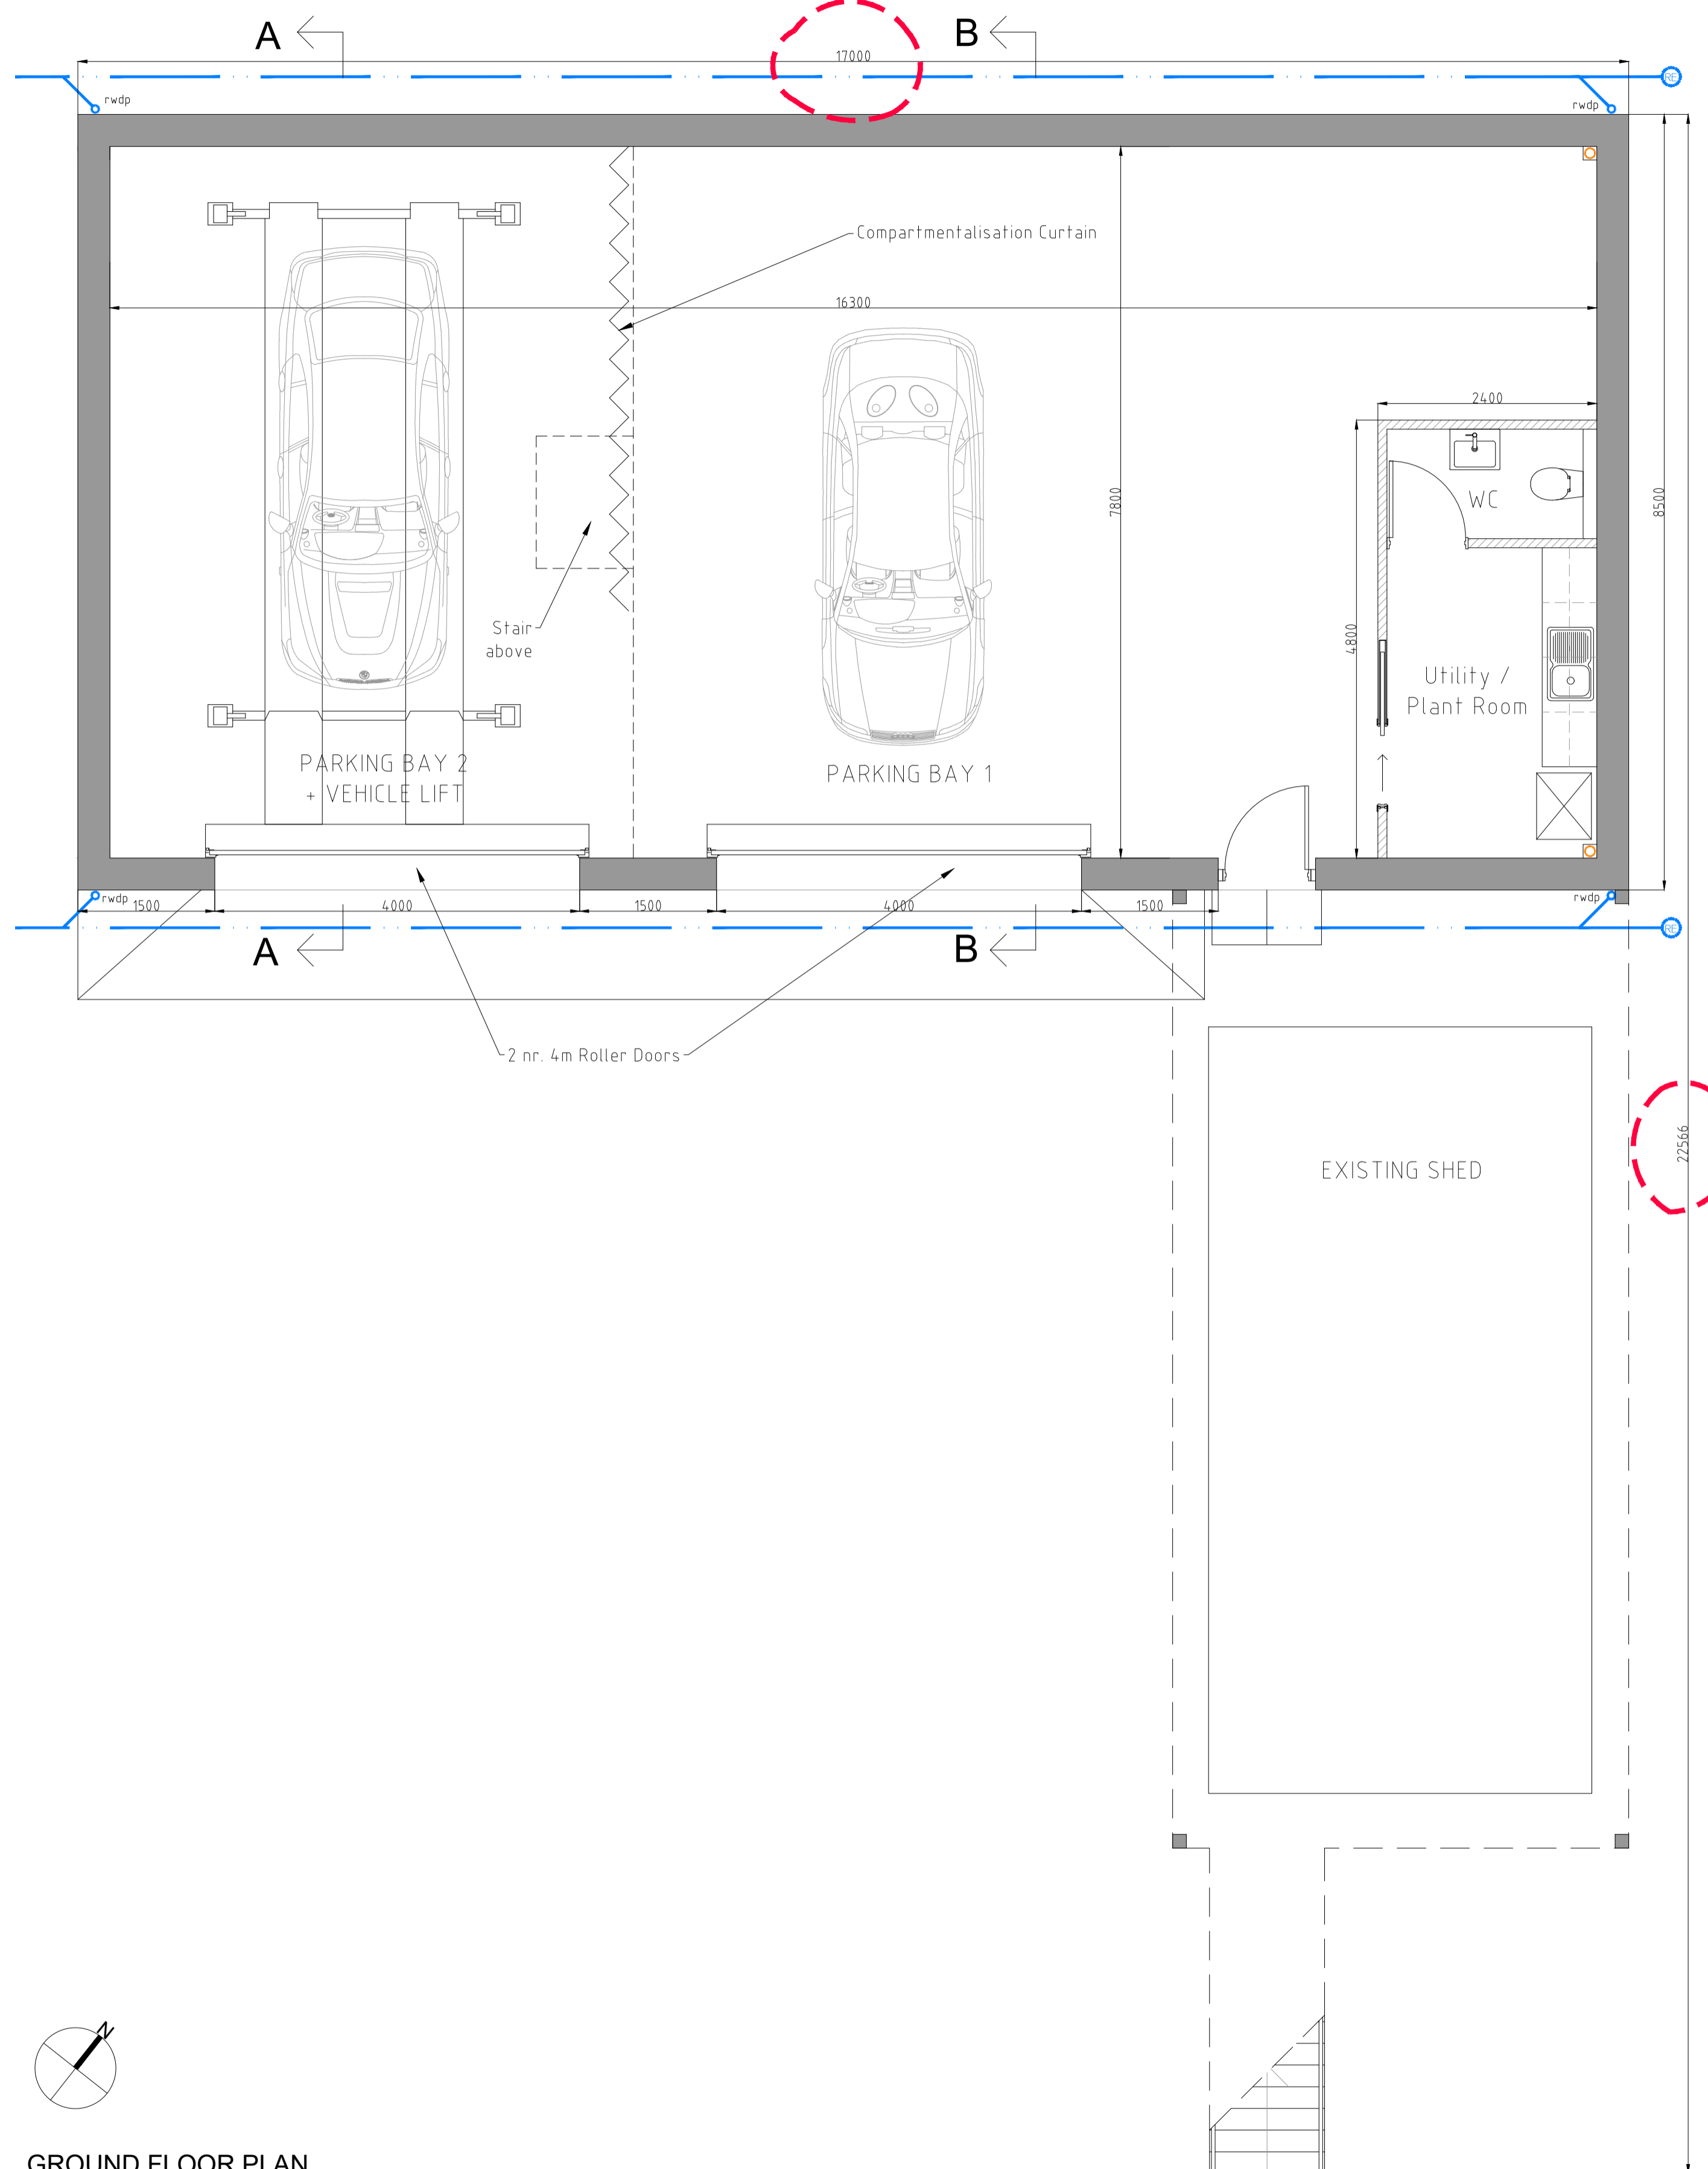


GROUND FLOOR PLAN
 SCALE 1:50

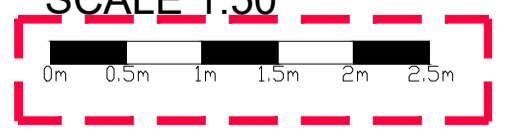

ALL INTERNAL DIMENSIONS SHOWN ARE SUBJECT TO CHANGE ONCE WARRANT SUBMISSION DRAWINGS HAVE BEEN PREPARED

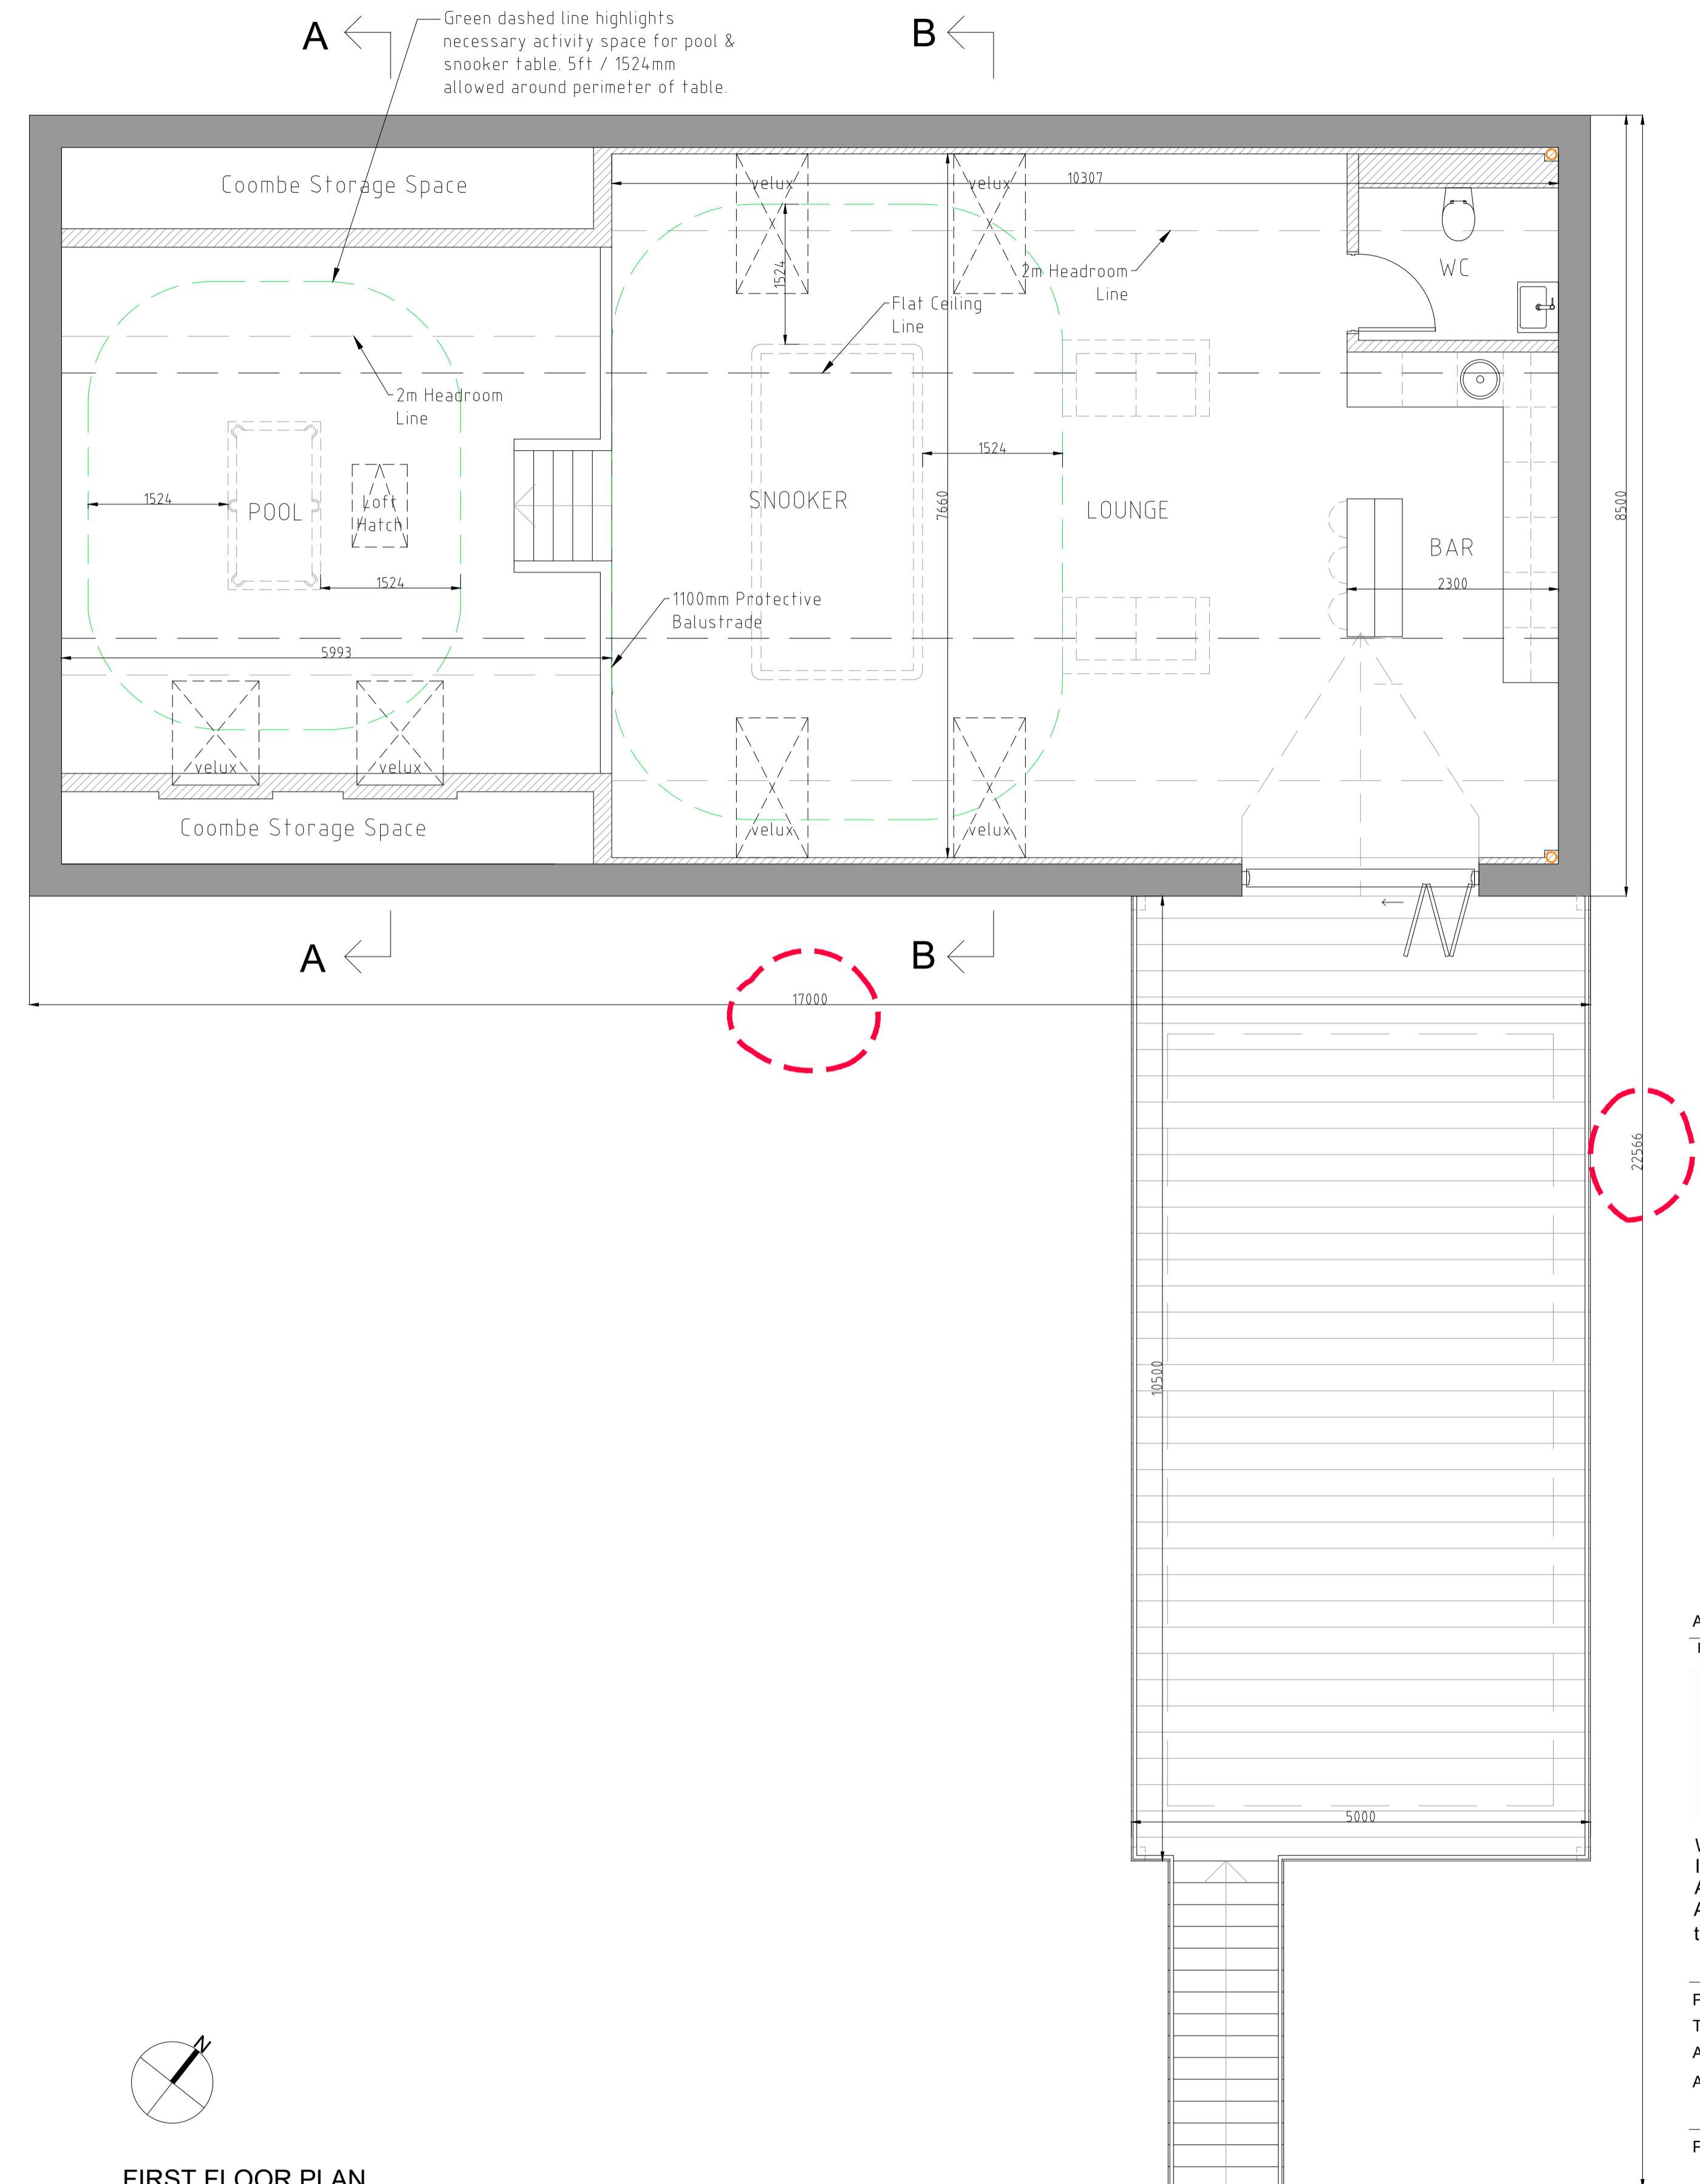

FIRST FLOOR PLAN
 SCALE 1:50

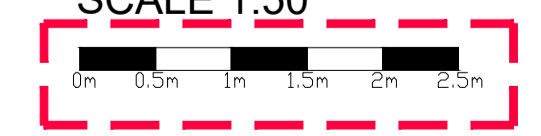

Rev	Initial	Date
ACED	JW	29.09.23



Willowbrook
 Insch
 Aberdeenshire
 AB52 6LF
 tel 07776 801 238
 Job Title
 Proposed New Garage at
 Twelve Oaks, Premnay,
 Auchleven, Insch,
 AB52 6PS.
 Drawing Title
 Proposed Floor Plans

Drawing Number	Date	Revision	Drawing By	Scale
2326-P-002A	27.09.23	A	JW	As noted (A1)
Drawing Status PLANNING				