
 


Site Plan

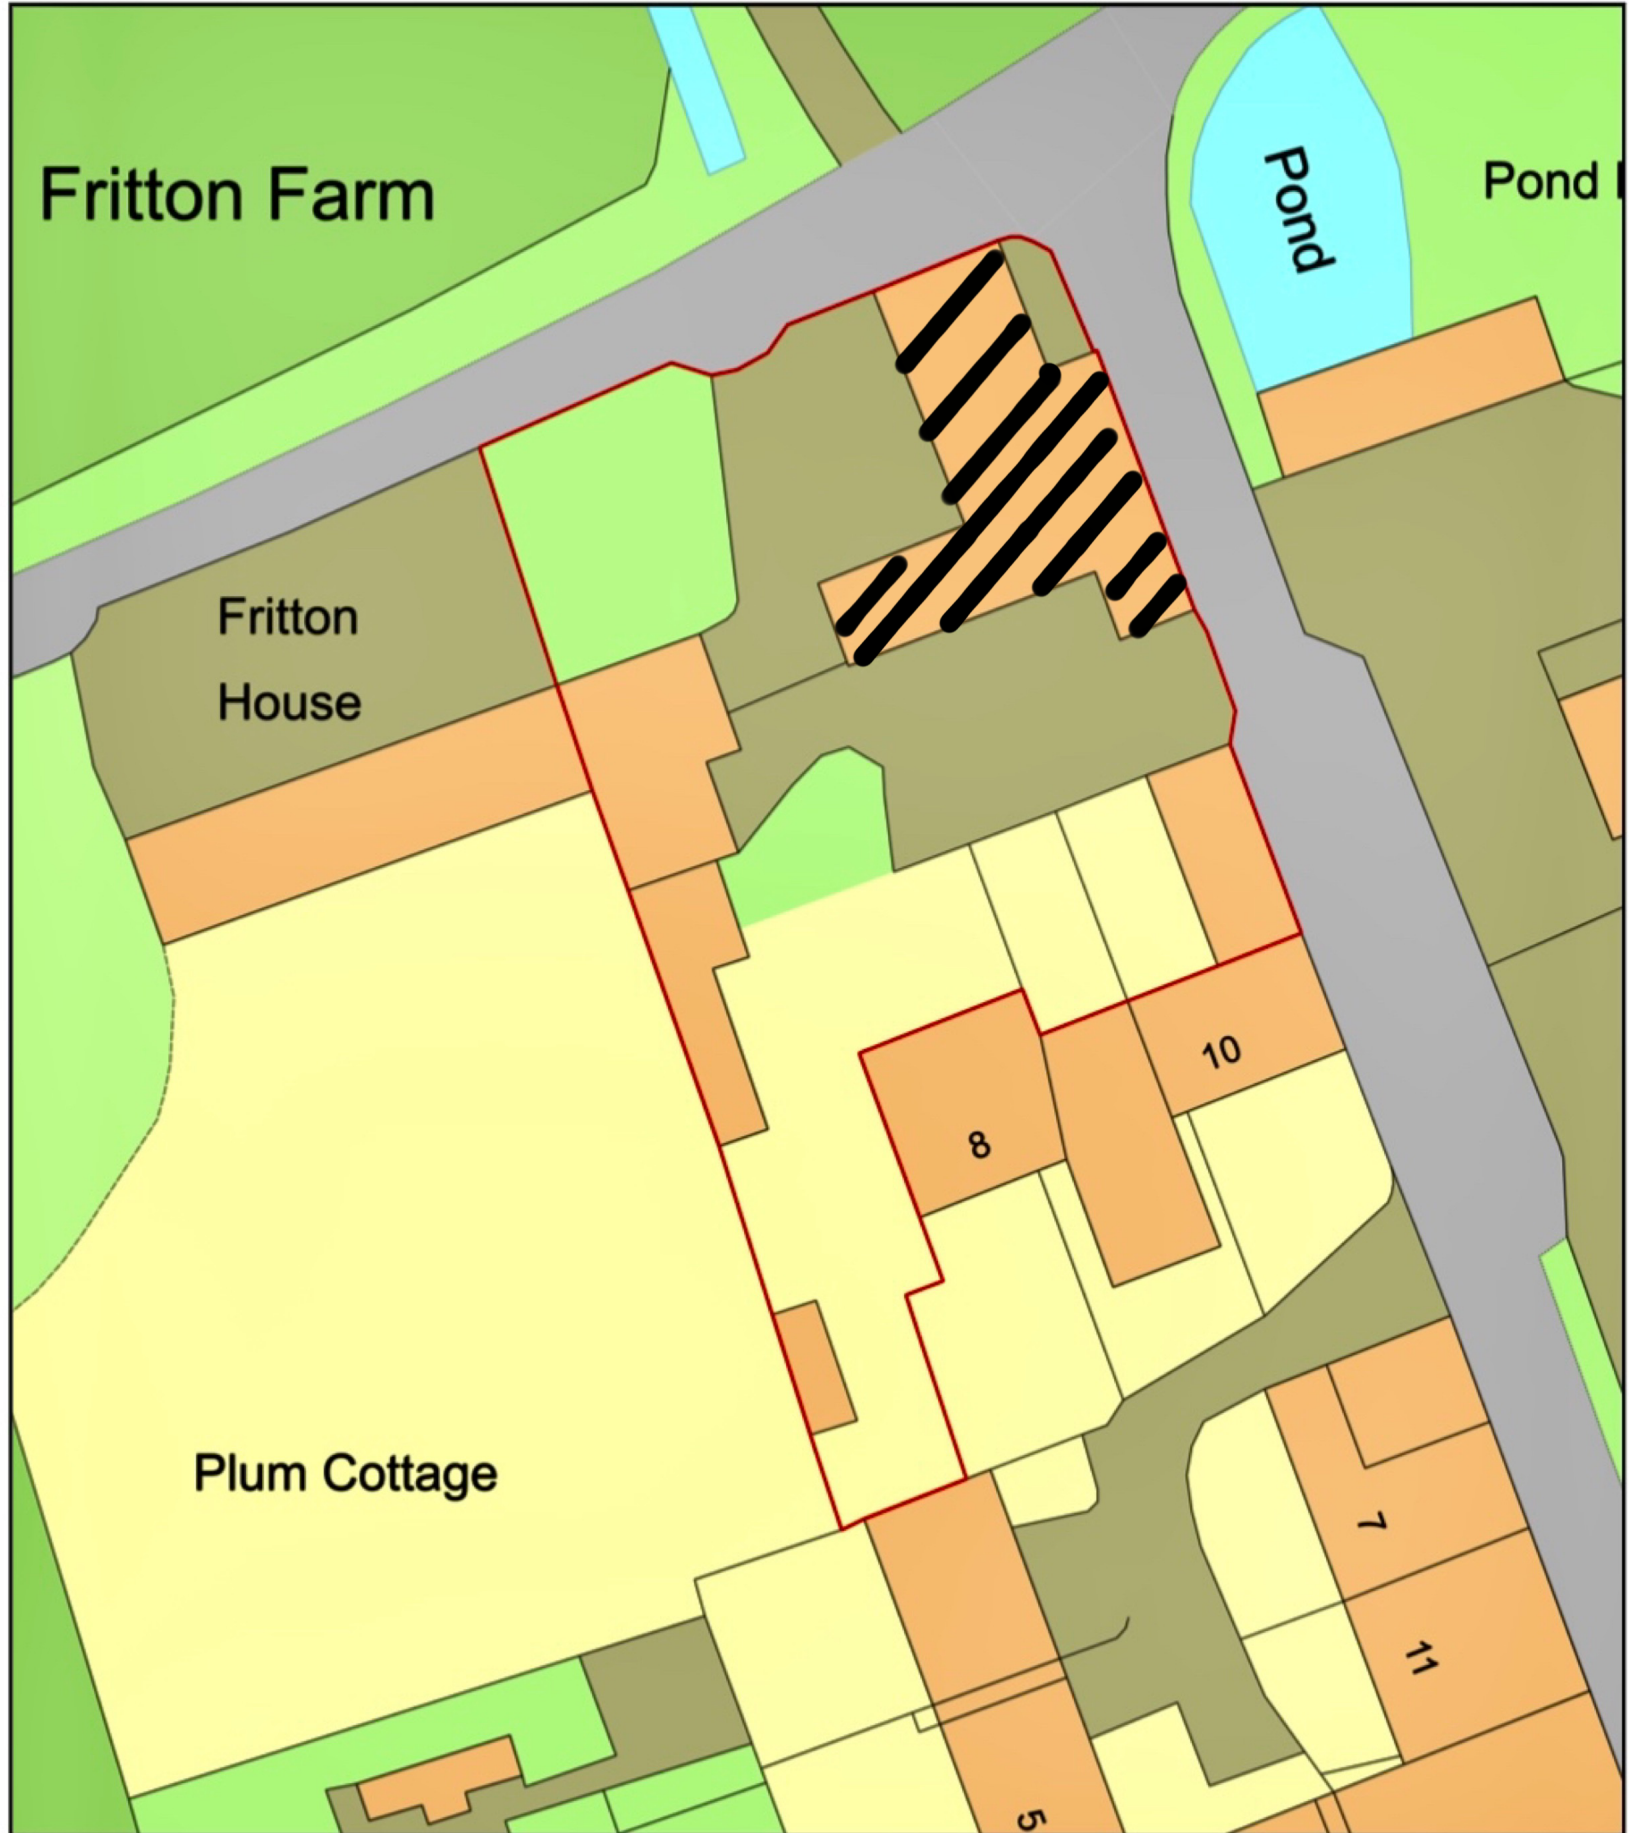

Plan Produced for: Emily Adcock

Date Produced: 14 Jan 2022

Plan Reference Number: TQRQM22014105516338

Scale: 1:500 @ A4