


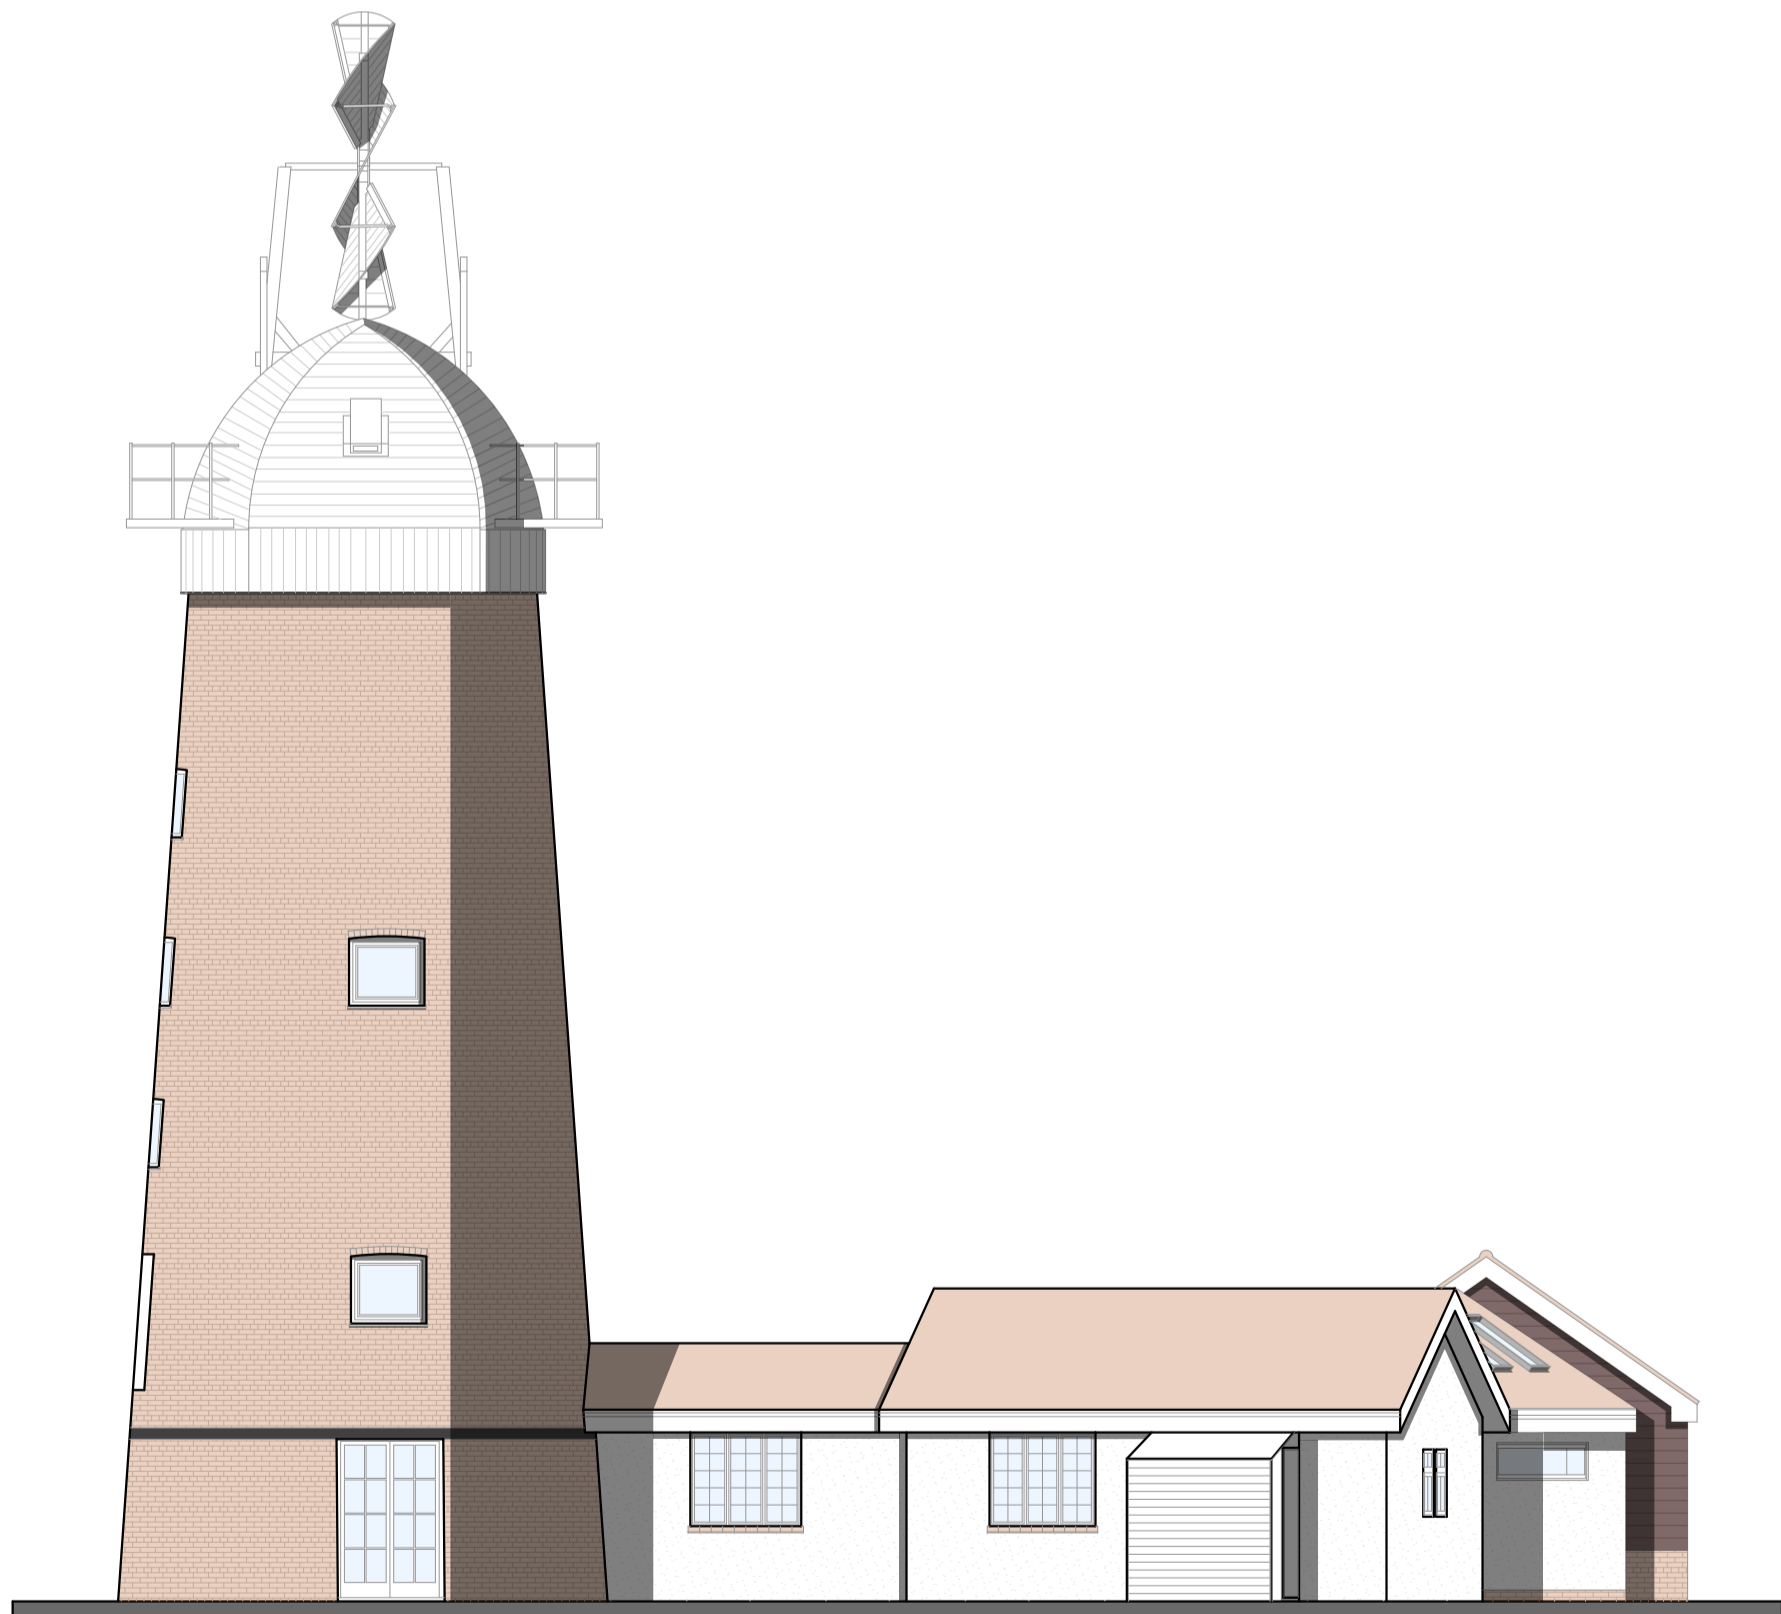


NORTH - EAST ELEVATION
Scale 1/100




NORTH - WEST ELEVATION
Scale 1/100



SOUTH - WEST ELEVATION
Scale 1/100

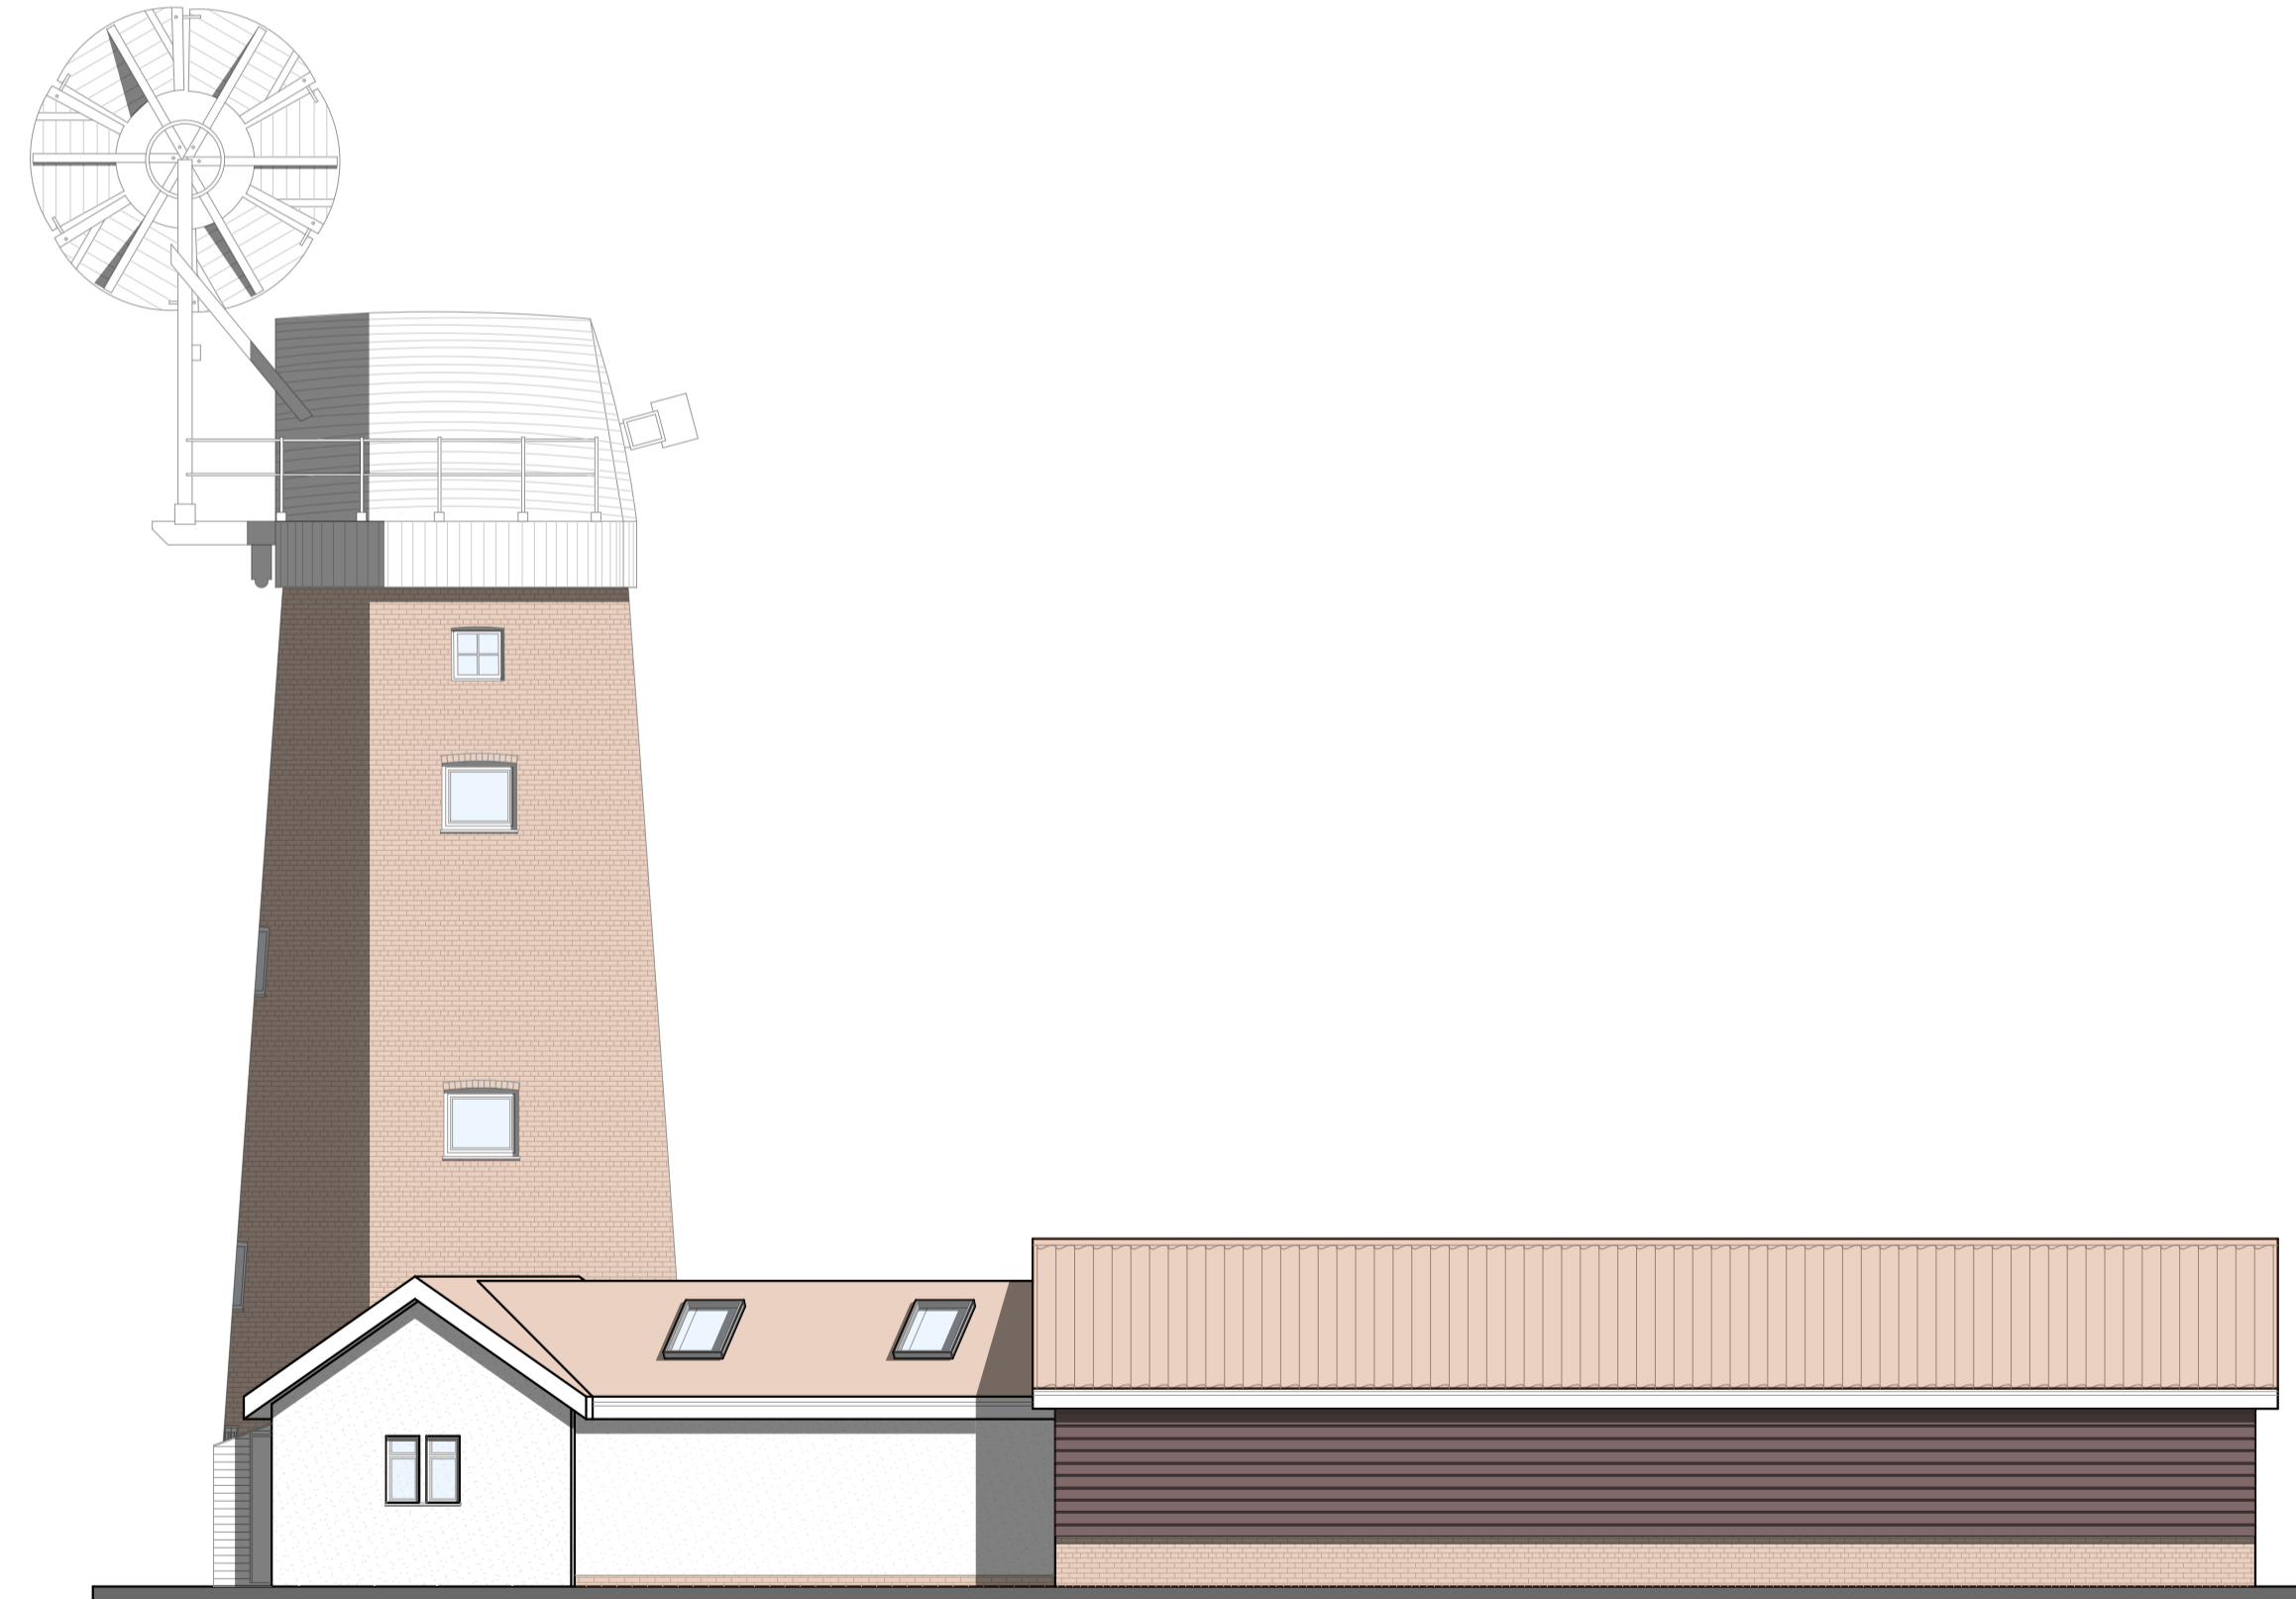

SOUTH - EAST ELEVATION
Scale 1/100

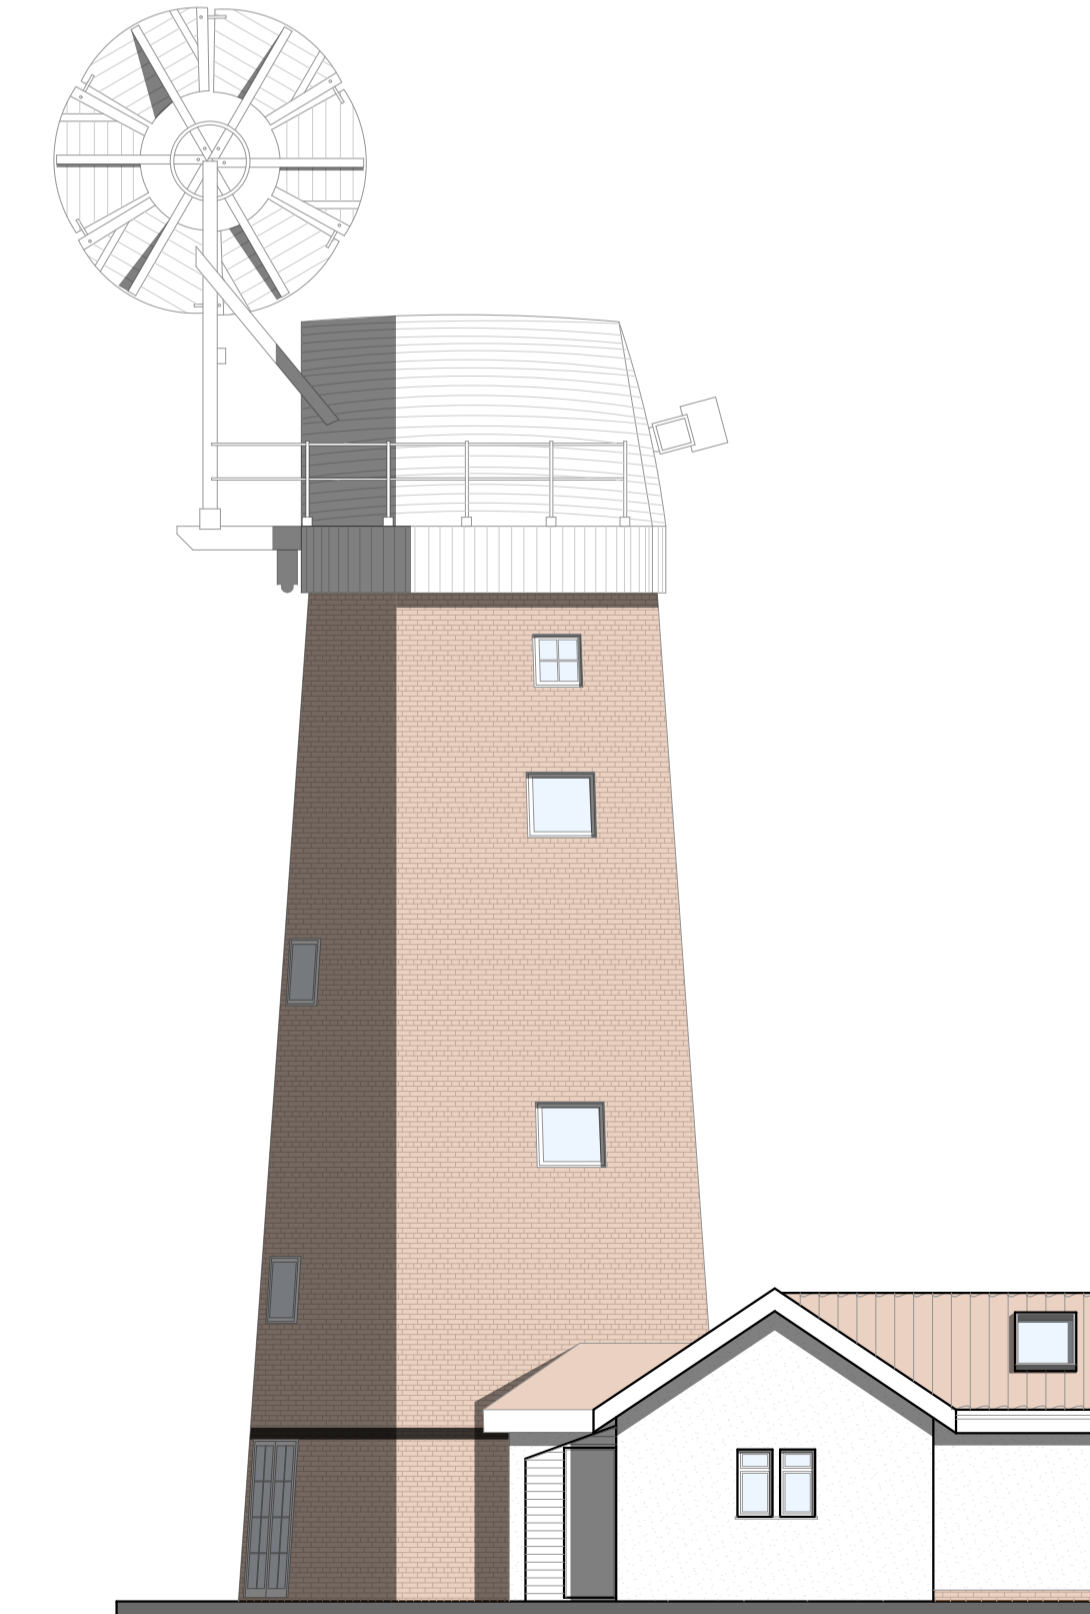

SOUTH - EAST ELEVATION
Windmill Extension
Scale 1/100

Amendments: Date: Rev:

SMG ARCHITECTS



Willow House, 9 Willow Lane www.smg-architects.co.uk
Norwich info@smg-architects.co.uk
Norfolk 01603 614422
NR2 1EU

All dimensions are to be checked on site and the Architect is to be notified of any discrepancies. Written dimensions are to be followed in preference to scaled dimensions. This drawing is copyright and may not be reproduced without the written consent of SMG Architects.

Job Title
Extension and alterations at The Old Mill, Windmill Road,
Meeting Hill, Worstead, NR28 9LT
Client

Mr & Mrs Coleman
Dwg. Title

Non-Material Amendment Drawings - Scale as shown on drawing

Job No. Drawn by Checked by

22.5038.093 RC RC

Dwg. No. Rev Date 12/10/2023

NM02