


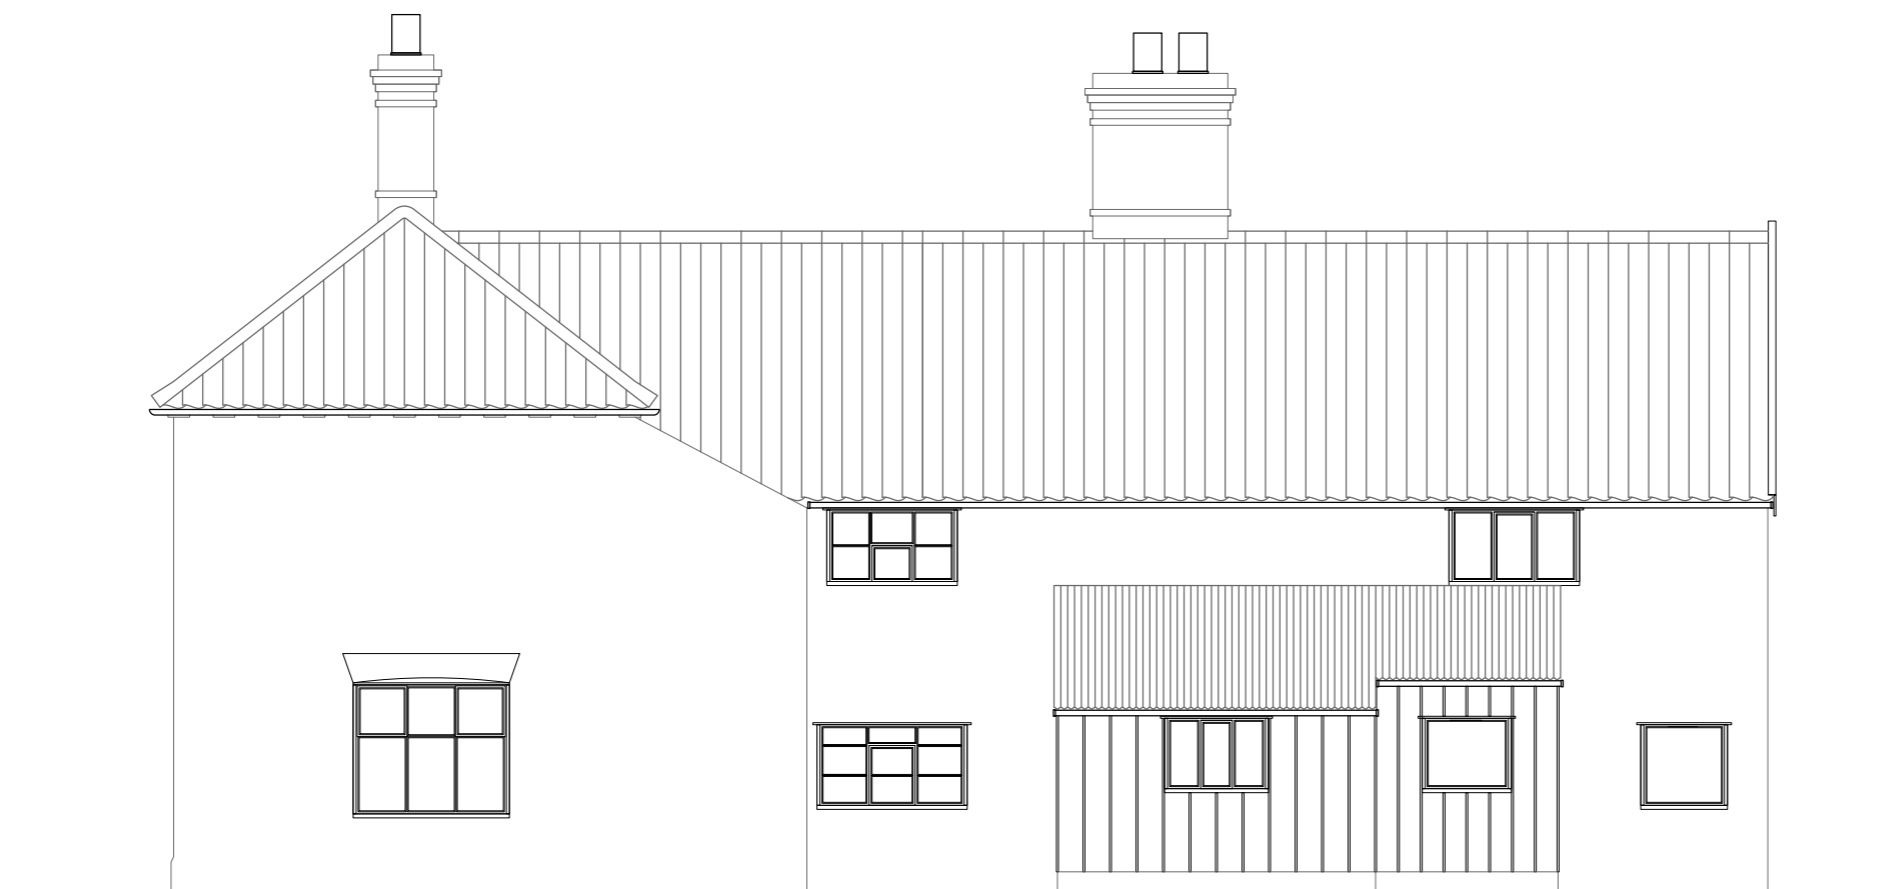


WEST ELEVATION
1:75



EAST ELEVATION
1:75

NOTES
DO NOT SCALE FROM DRAWINGS
ALL DIMENSIONS MUST BE CHECKED ON SITE BY THE CONTRACTOR WITH ANY DISCREPANCIES REPORTED TO THE ARCHITECT

REV	DATE	DETAILS
00	20/12/22	ORIGINAL ISSUE

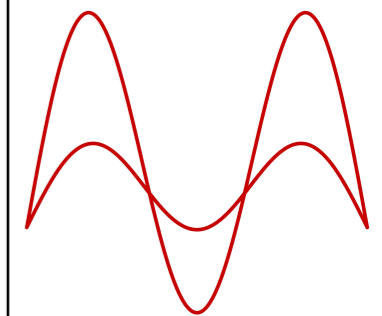

Mode Engineers
www.modeengineers.com
info@modeengineers.com
01603 975285

CLIENT Mr L MULLIGAN

PROJECT
LIME TREE FARM
LONG STRATTON
NORFOLK

DRAWING TITLE
EXISTING
ELEVATIONS

SCALE	DRAWN BY	CHECKED BY	DATE
1:75 @ A3	SWB	SWB	20/12/22
PROJECT NUMBER	DRAWING NUMBER	REVISION NUMBER	
22-38	200	00	