



GROUND FLOOR PLAN  
1:75

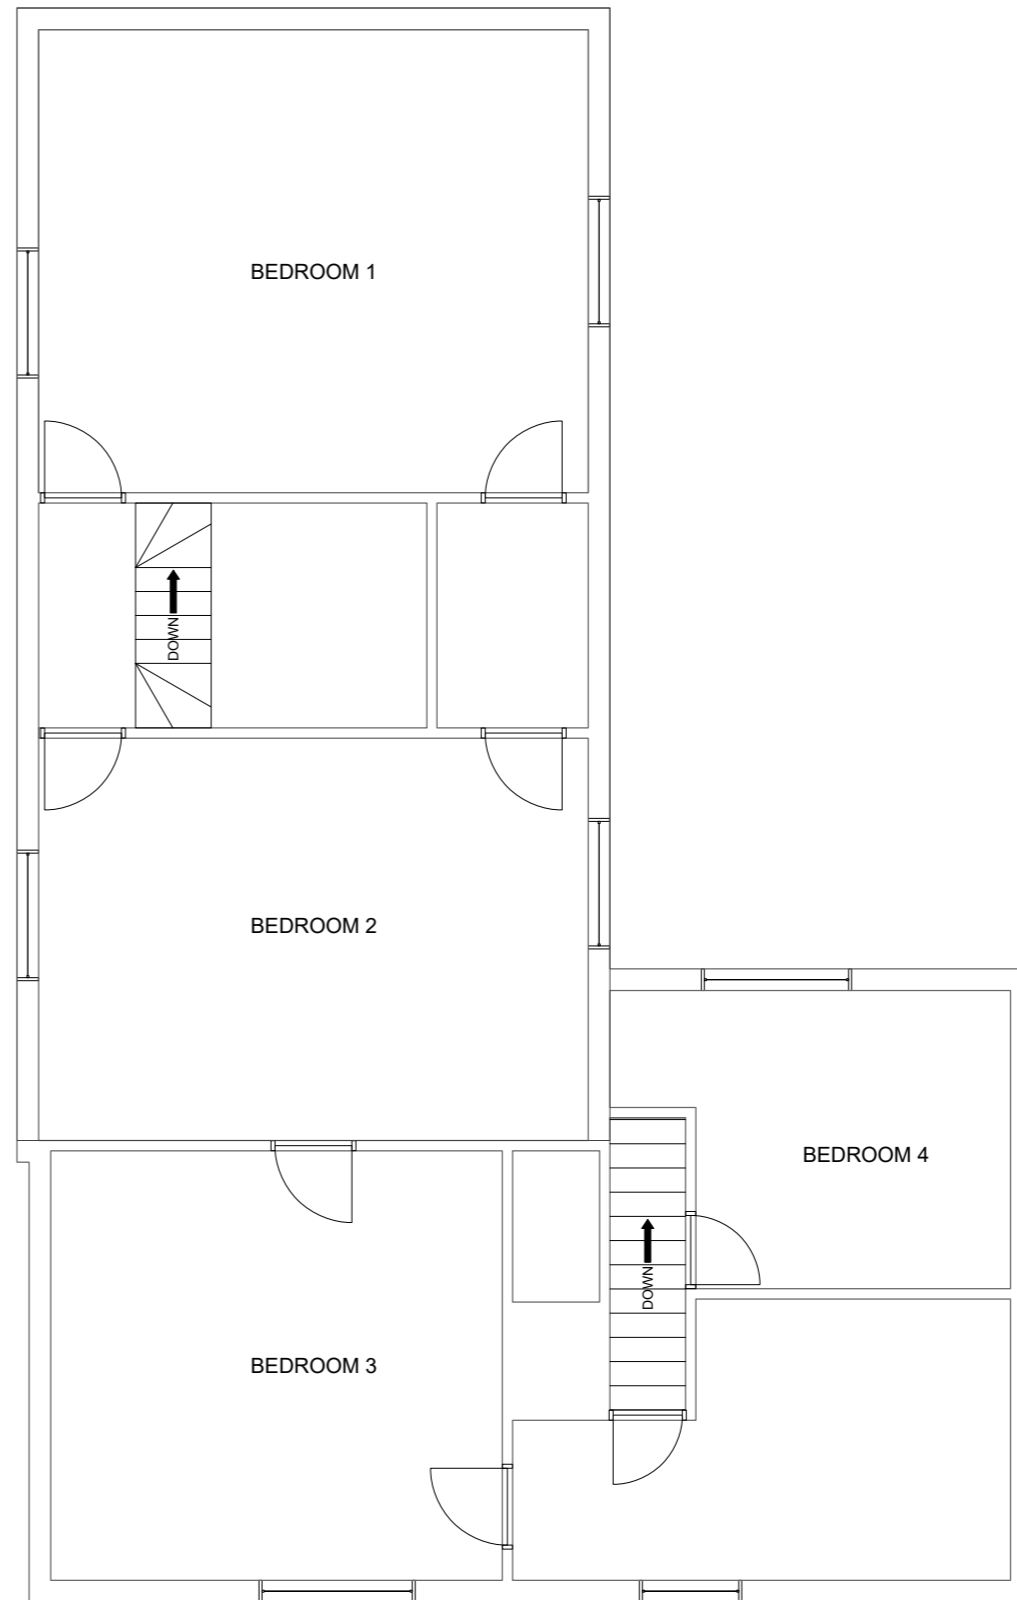

FIRST FLOOR PLAN  
1:75

NOTES  
DO NOT SCALE FROM DRAWINGS  
ALL DIMENSIONS MUST BE CHECKED ON SITE BY THE CONTRACTOR WITH ANY DISCREPANCIES REPORTED TO THE ARCHITECT

REV	DATE	DETAILS
00	20/12/22	ORIGINAL ISSUE

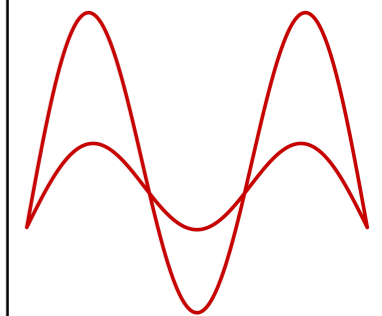

Mode Engineers  
www.modeengineers.com  
info@modeengineers.com  
01603 975285

CLIENT Mr L MULLIGAN

PROJECT  
LIME TREE FARM  
LONG STRATTON  
NORFOLK

DRAWING TITLE  
EXISTING FLOOR PLANS

SCALE	DRAWN BY	CHECKED BY	DATE
1:75 @ A3	SWB	SWB	20/12/22
PROJECT NUMBER	DRAWING NUMBER	REVISION NUMBER	
22-38	101	00	