





PROPOSED FRONT ELEVATION

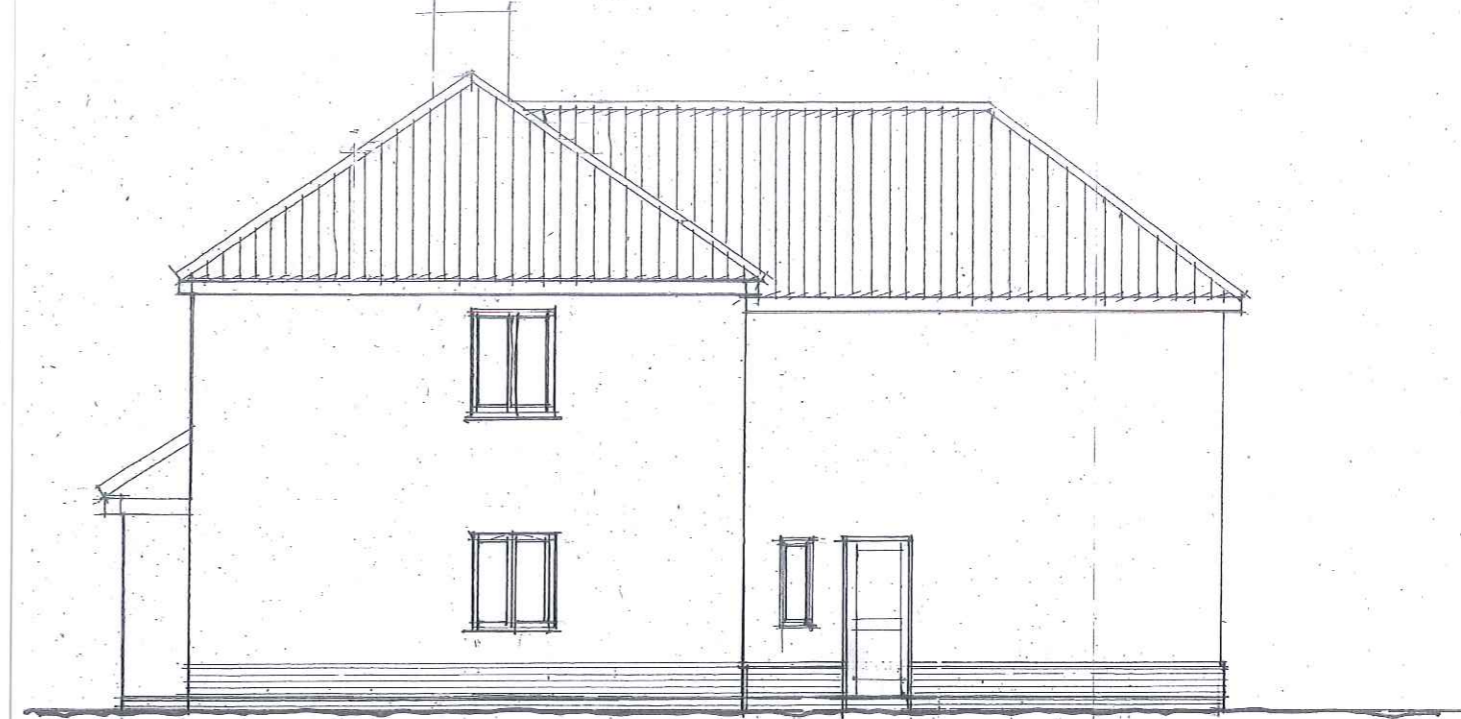


SIDE ELEVATION PROPOSED



REAR ELEVATION PROPOSED

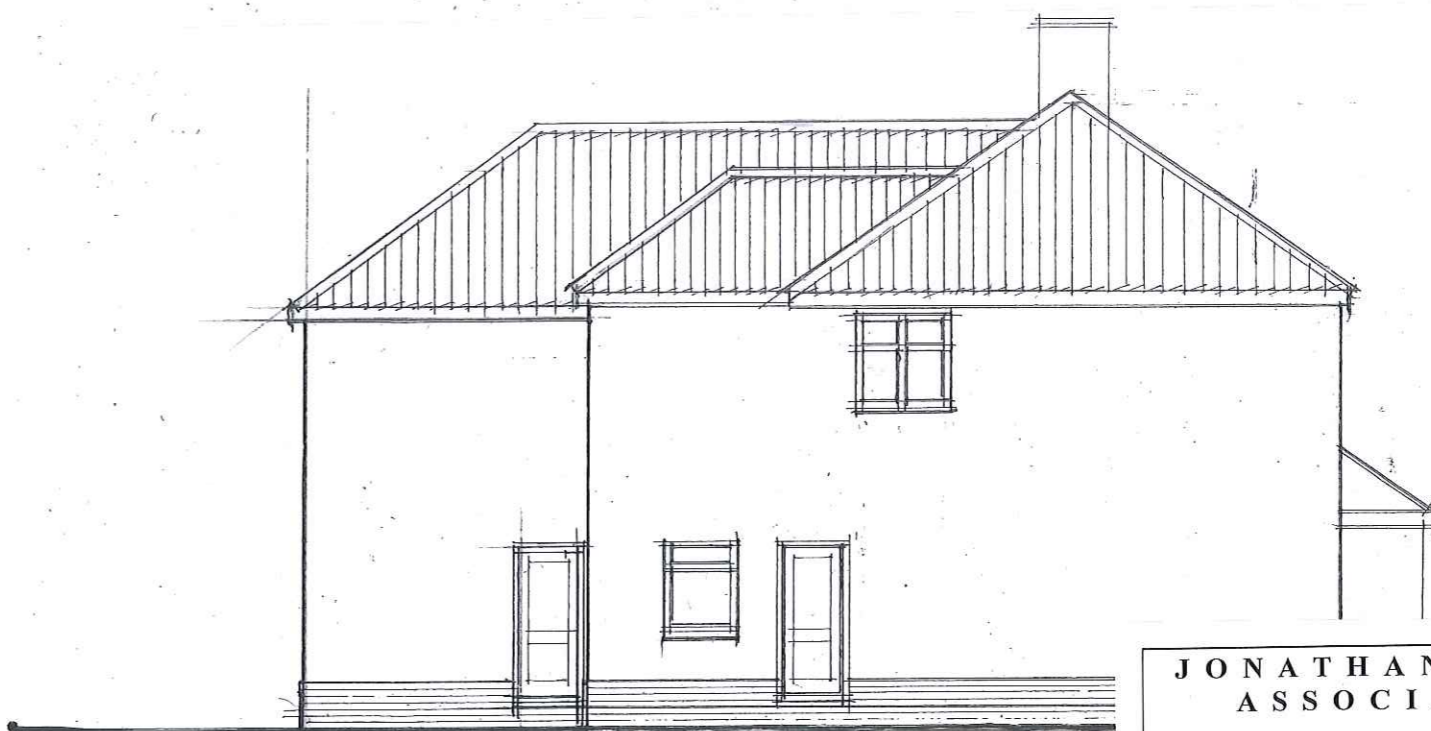

SIDE ELEVATION PROPOSED

 

JONATHAN HALL ASSOCIATES

Interior and Architectural Designers

51 Cromer Road, Norwich, Norfolk, NR6 6LX
 Telephone (01603) 488643
 email: info@jonathanhalldesigns.co.uk

Client:
 Mr. Xhevahir Kolic

Project Title:
 127-129 Reepham Road, Norwich NR6 5LY – proposed extension and alterations

Drawing Title:
 Front, rear and side elevations proposed

Scale: 1:100 @ A3 Drawn by: JH

Date: 14.06.2023 Checked by:

Drawing Number: 1189-09