


FIRST FLOOR PLAN
EXISTING

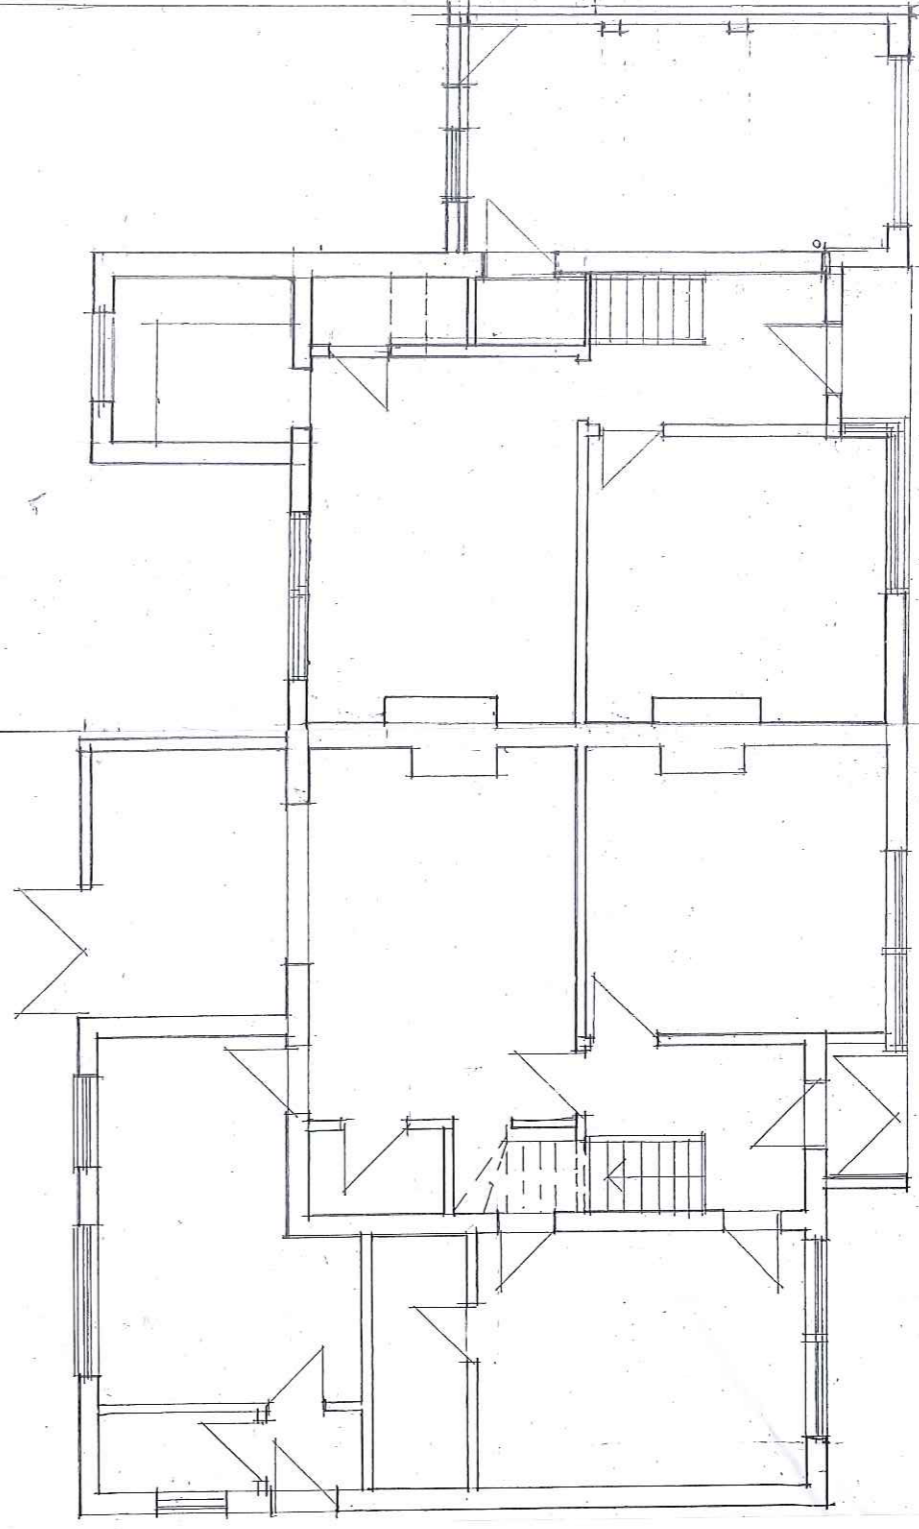

GROUND FLOOR PLAN
EXISTING

**JONATHAN HALL
ASSOCIATES**

Interior and Architectural Designers

51 Cromer Road, Norwich, Norfolk, NR6 6LX
Telephone (01603) 488643
email: info@jonathanhalldesigns.co.uk

Client:
Mr. Xhevahir Kolici

Project Title:
127-129 Reepham Road, Norwich NR6 5LY – proposed
extension and alterations

Drawing Title:

Ground and first floor plans existing

Scale: 1:100 @ A3 Drawn by: JH

Date: 14.06.2023 Checked by:

Drawing Number: 1189-06

