





FRONT ELEVATION EXISTING

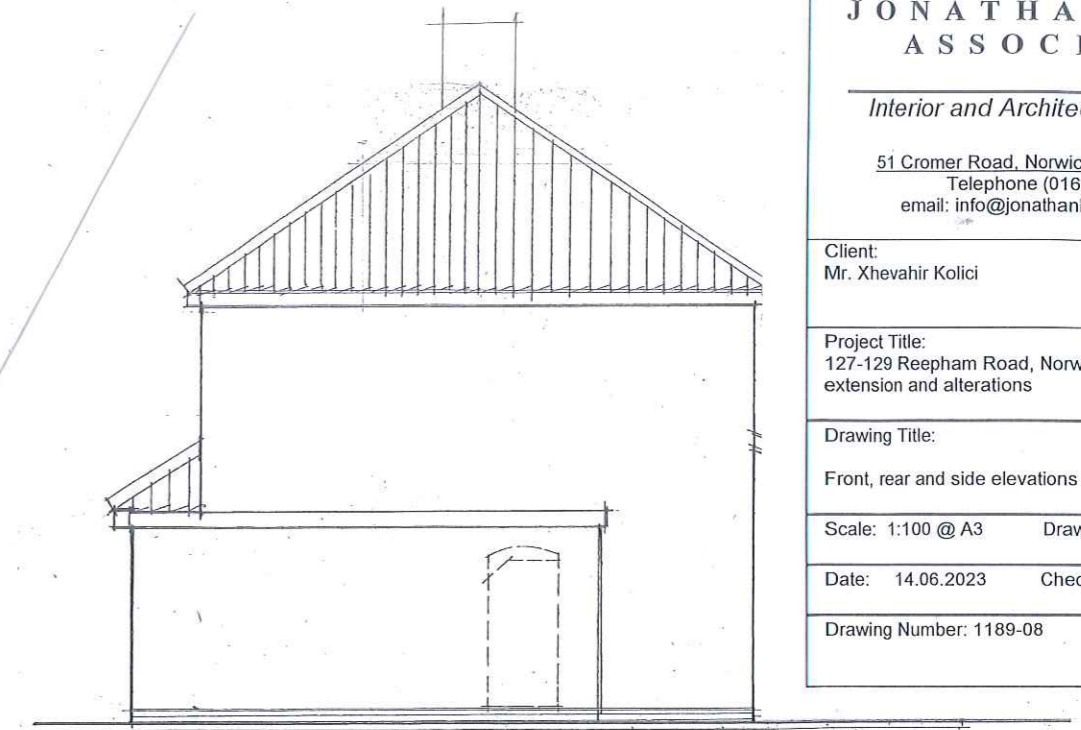

SIDE ELEVATION



REAR ELEVATION

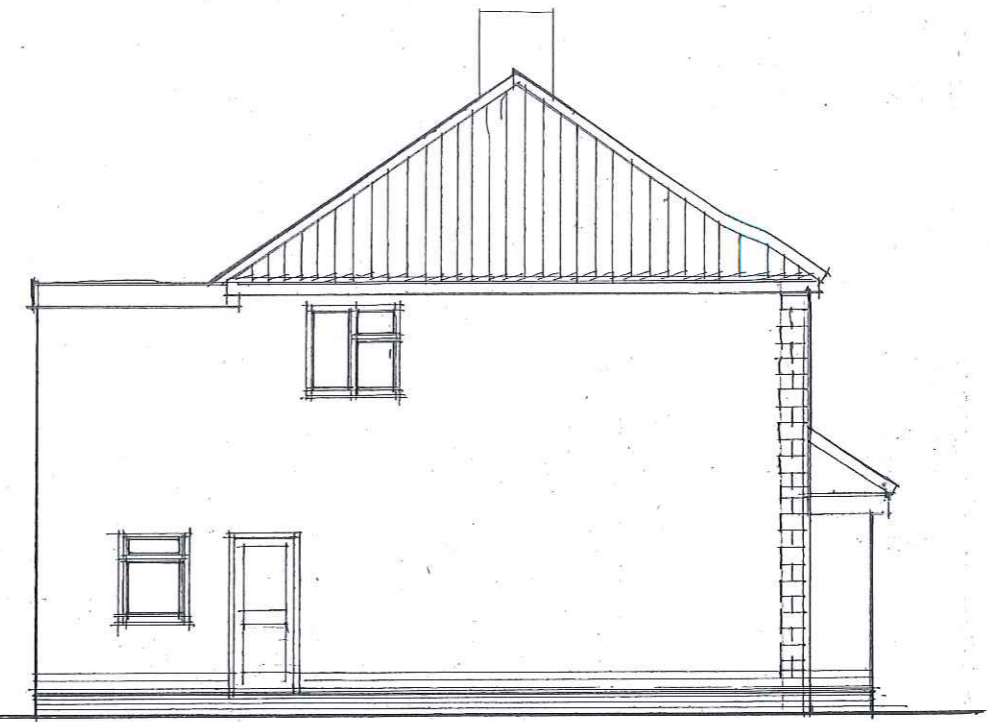

SIDE ELEVATION EXISTING

**JONATHAN HALL ASSOCIATES**

*Interior and Architectural Designers*

51 Cromer Road, Norwich, Norfolk, NR6 6LX  
 Telephone (01603) 488643  
 email: info@jonathanhalldesigns.co.uk

Client:  
 Mr. Xhevahir Kolici

Project Title:  
 127-129 Reepham Road, Norwich NR6 5LY – proposed extension and alterations

Drawing Title:  
 Front, rear and side elevations existing

Scale: 1:100 @ A3 Drawn by: JH

Date: 14.06.2023 Checked by:

Drawing Number: 1189-08

