



1 | SITE PLAN
SCALE 1:200

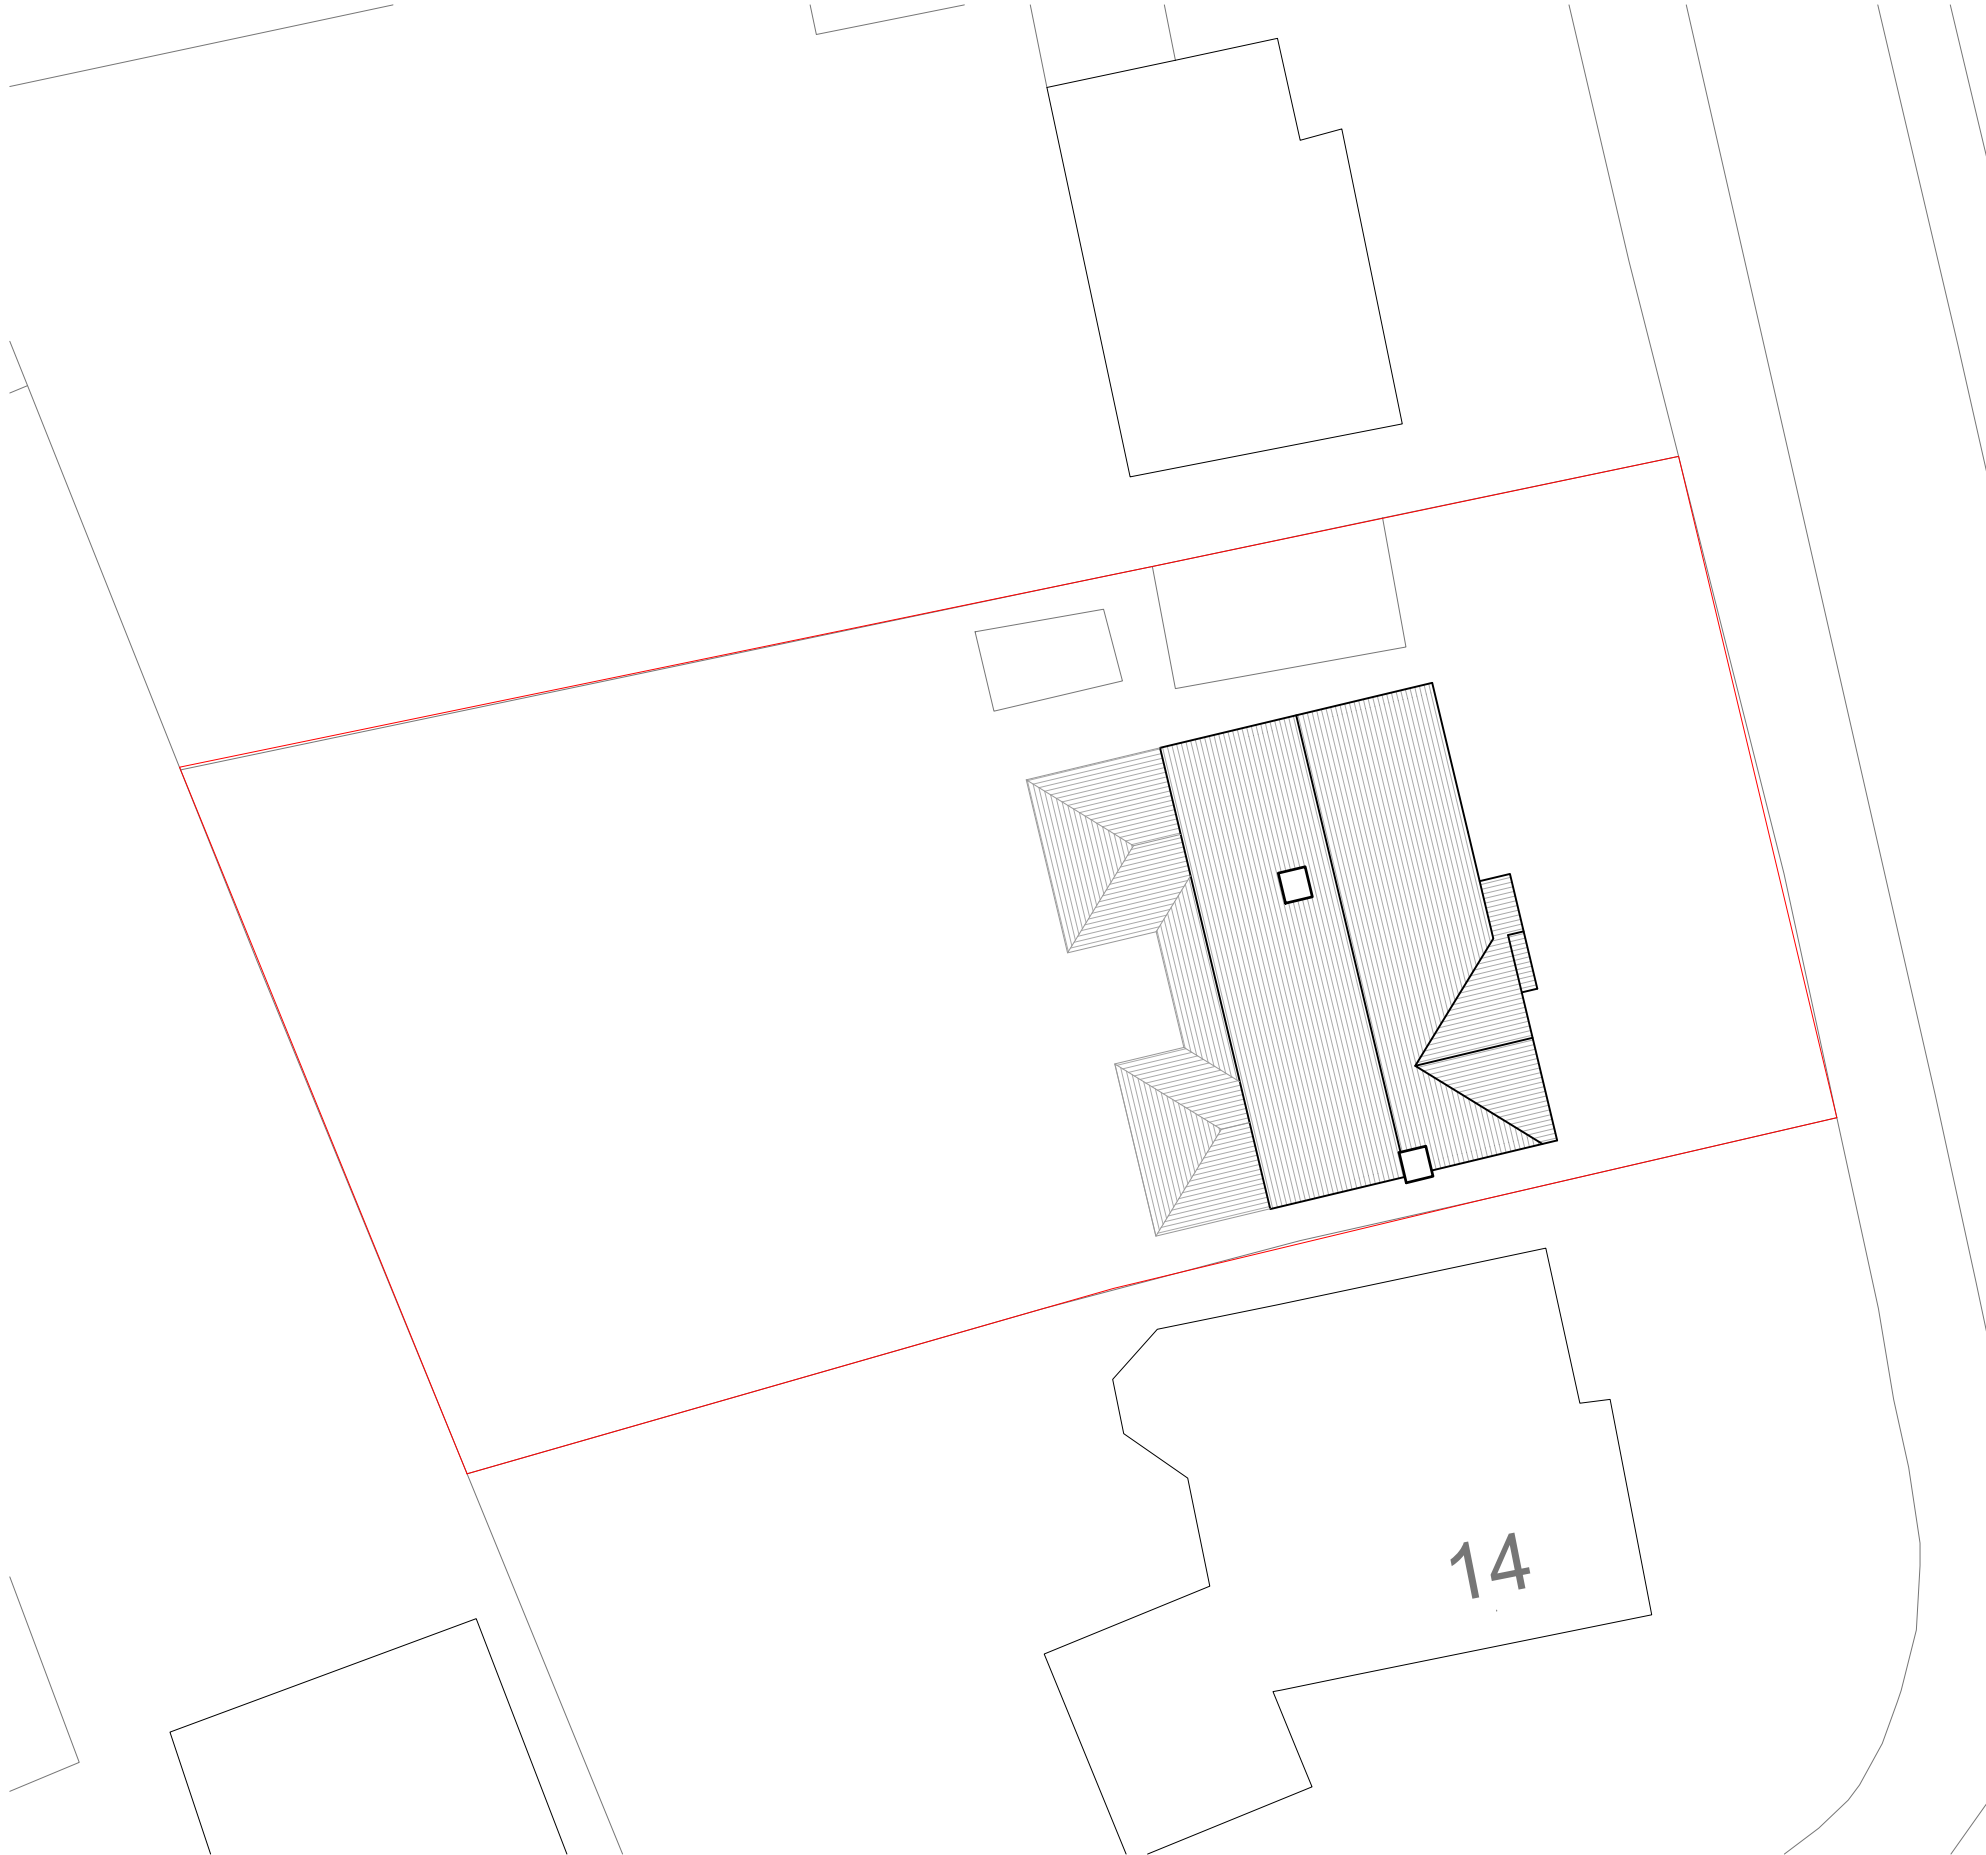


0 10m
scale at 1:200

 

©Mesh Architects
This drawing is copyright and must not be reproduced without permission. Do not scale this drawing. Any discrepancies must be reported immediately. Party Wall issues are the responsibility of the client - please refer to specialist advice or visit www.gov.uk/party-walls-building-works for more information.

2 | LOCATION PLAN
SCALE 1:1250

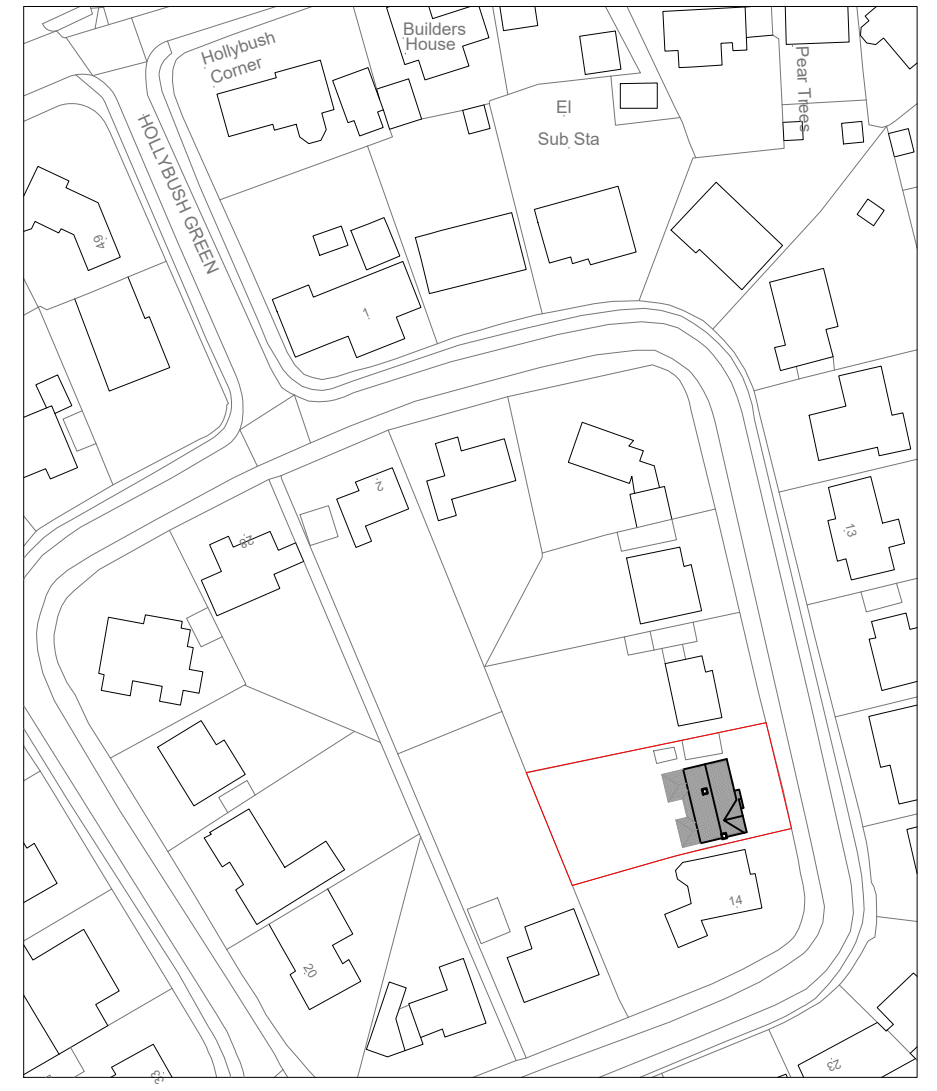

0 50m
scale at 1:1250

Rev. Description. Initial. Date.



31 Harrogate Road, Chapel Allerton, Leeds, LS7 3PD
www.mesharchitects.co.uk

Client
Peter Womersley

Project
**12 Hollybush Green
Collingham
Leeds
LS22 5BG**

Drawing Title Scale @ size
**Site and Location Plan
As Existing 1:200@A3**

Job No. Dwg No. Revision
542 (EX) 004 -

Date Status Drawn Checked
June 2023 EXISTING PJ JB