


0 5m
 scale at 1:100




1 | REAR ELEVATION
 SCALE 1:100



2 | SIDE ELEVATION
 SCALE 1:100

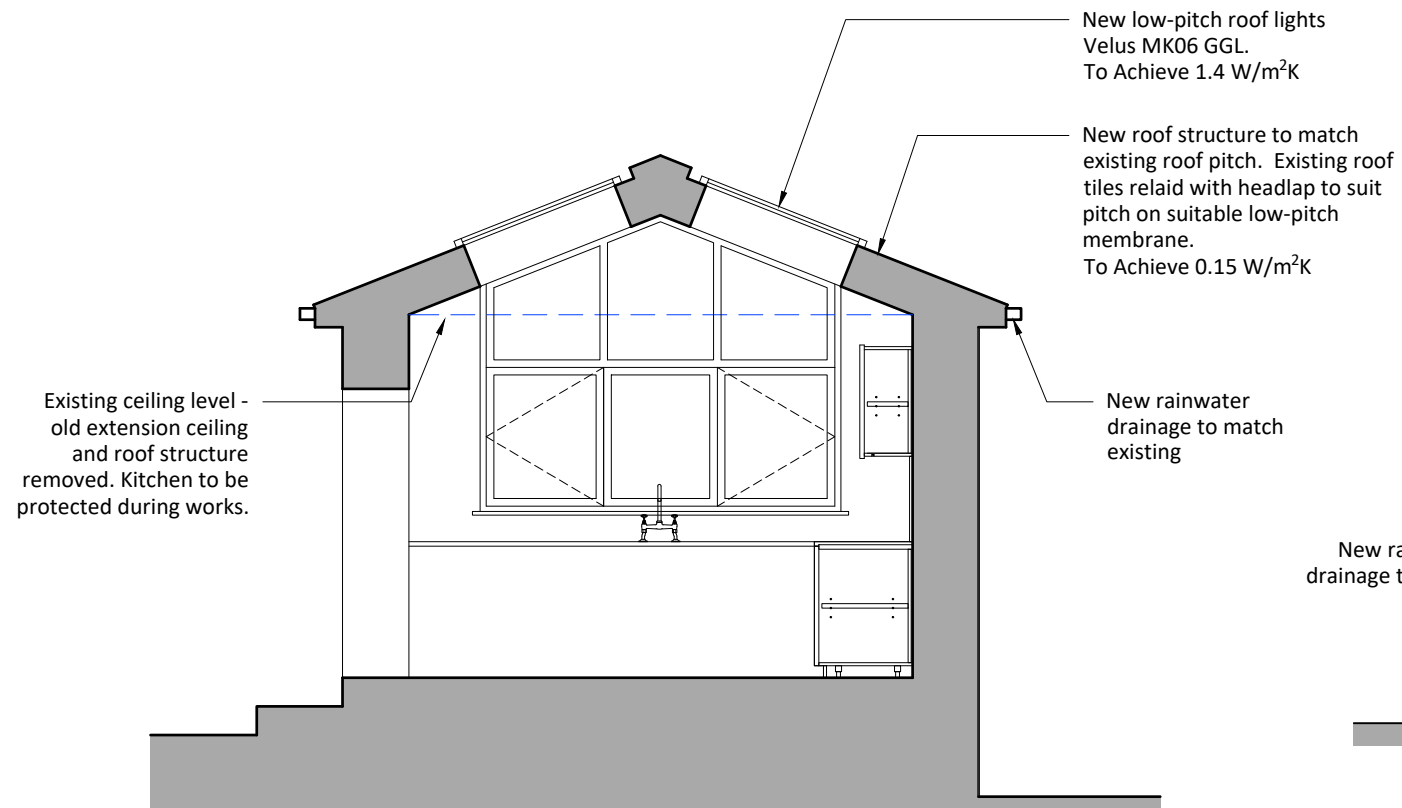

3 | SECTION/ INTERNAL ELEVATION
 SCALE 1:50

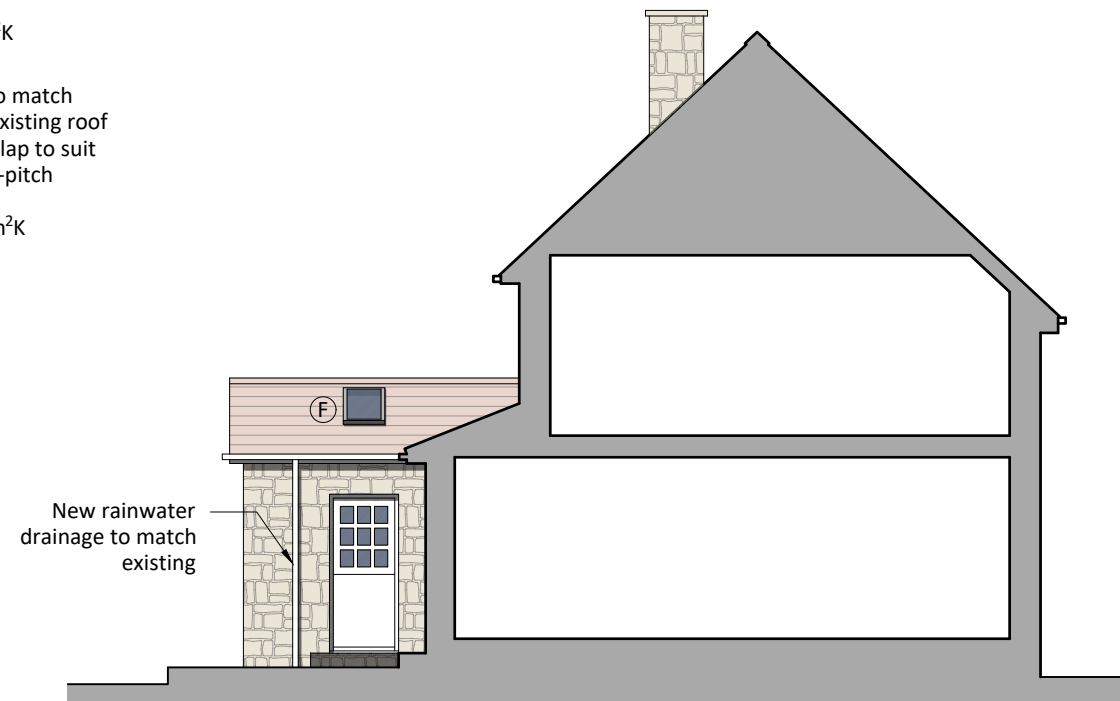

4 | SIDE ELEVATION
 SCALE 1:100

Rev. Description. Initial. Date.



31 Harrogate Road, Chapel Allerton, Leeds, LS7 3PD
www.mesharchitects.co.uk

Client
 Peter Womersley

Project
 12 Hollybush Green
 Collingham
 Leeds
 LS22 5BG

Drawing Title
 Elevations
 As Proposed - Option 2

Scale @ size
 1:100@A3

Job No. Dwg No.
 542 (SK) 005

Revision
 A

Date Status
 June 2023 SKETCH

Drawn Checked
 PJ JB