

**1** | SITE PLAN  
SCALE 1:200




0 10m  
scale at 1:200



©Mesh Architects  
This drawing is copyright and must not be reproduced without permission. Do not scale this drawing. Any discrepancies must be reported immediately. Party Wall issues are the responsibility of the client - please refer to specialist advice or visit [www.gov.uk/party-walls-building-works](http://www.gov.uk/party-walls-building-works) for more information.

**2** | LOCATION PLAN  
SCALE 1:1250

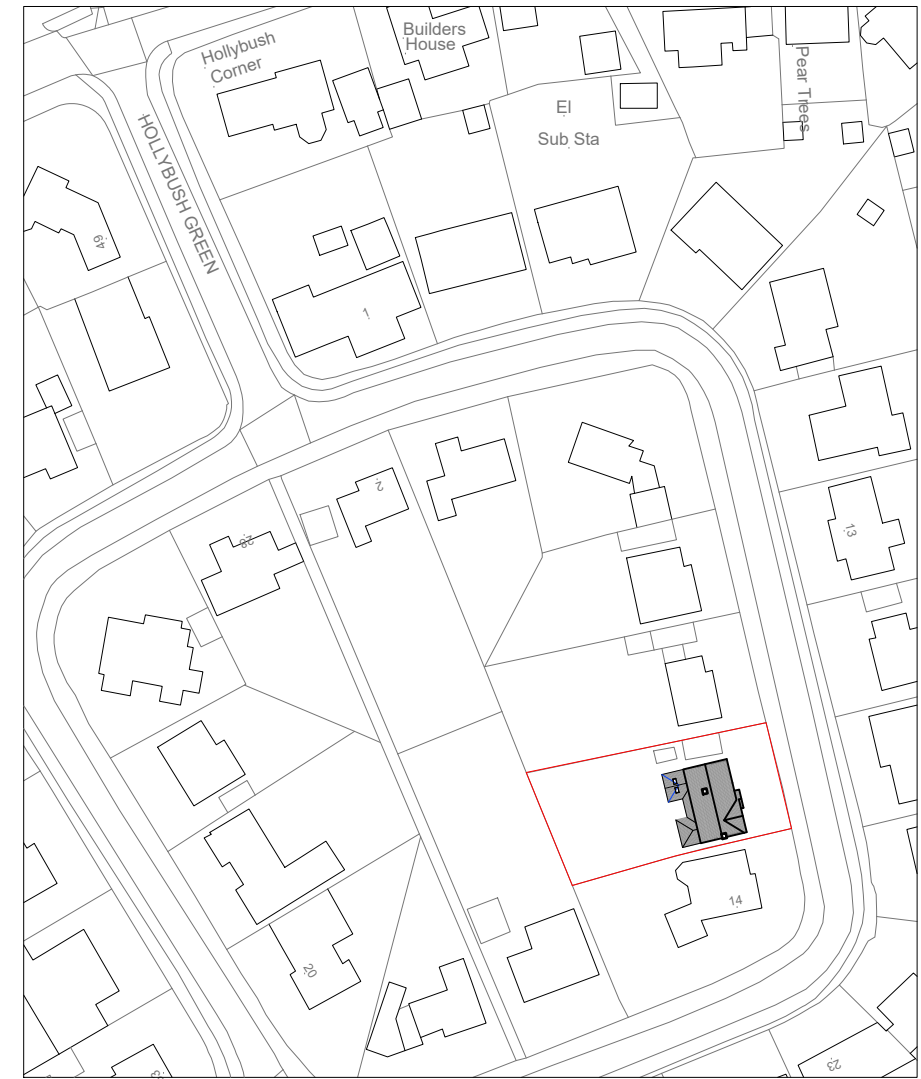

0 50m  
scale at 1:1250

Rev. Description. Initial. Date.



31 Harrogate Road, Chapel Allerton, Leeds, LS7 3PD  
[www.mesharchitects.co.uk](http://www.mesharchitects.co.uk)

Client  
**Peter Womersley**

Project  
**12 Hollybush Green  
Collingham  
Leeds  
LS22 5BG**

Drawing Title Scale @ size  
**Site and Location Plan  
As Proposed** 1:200@A3

Job No. Dwg No. Revision  
**542 (SK) 004** -

Date Status Drawn Checked  
**June 2023 SKETCH PJ JB**