


©Mesh Architects  
 This drawing is copyright and must not be reproduced without permission. Do not scale this drawing. Any discrepancies must be reported immediately. Party Wall issues are the responsibility of the client - please refer to specialist advice or visit [www.gov.uk/party-walls-building-works](http://www.gov.uk/party-walls-building-works) for more information.

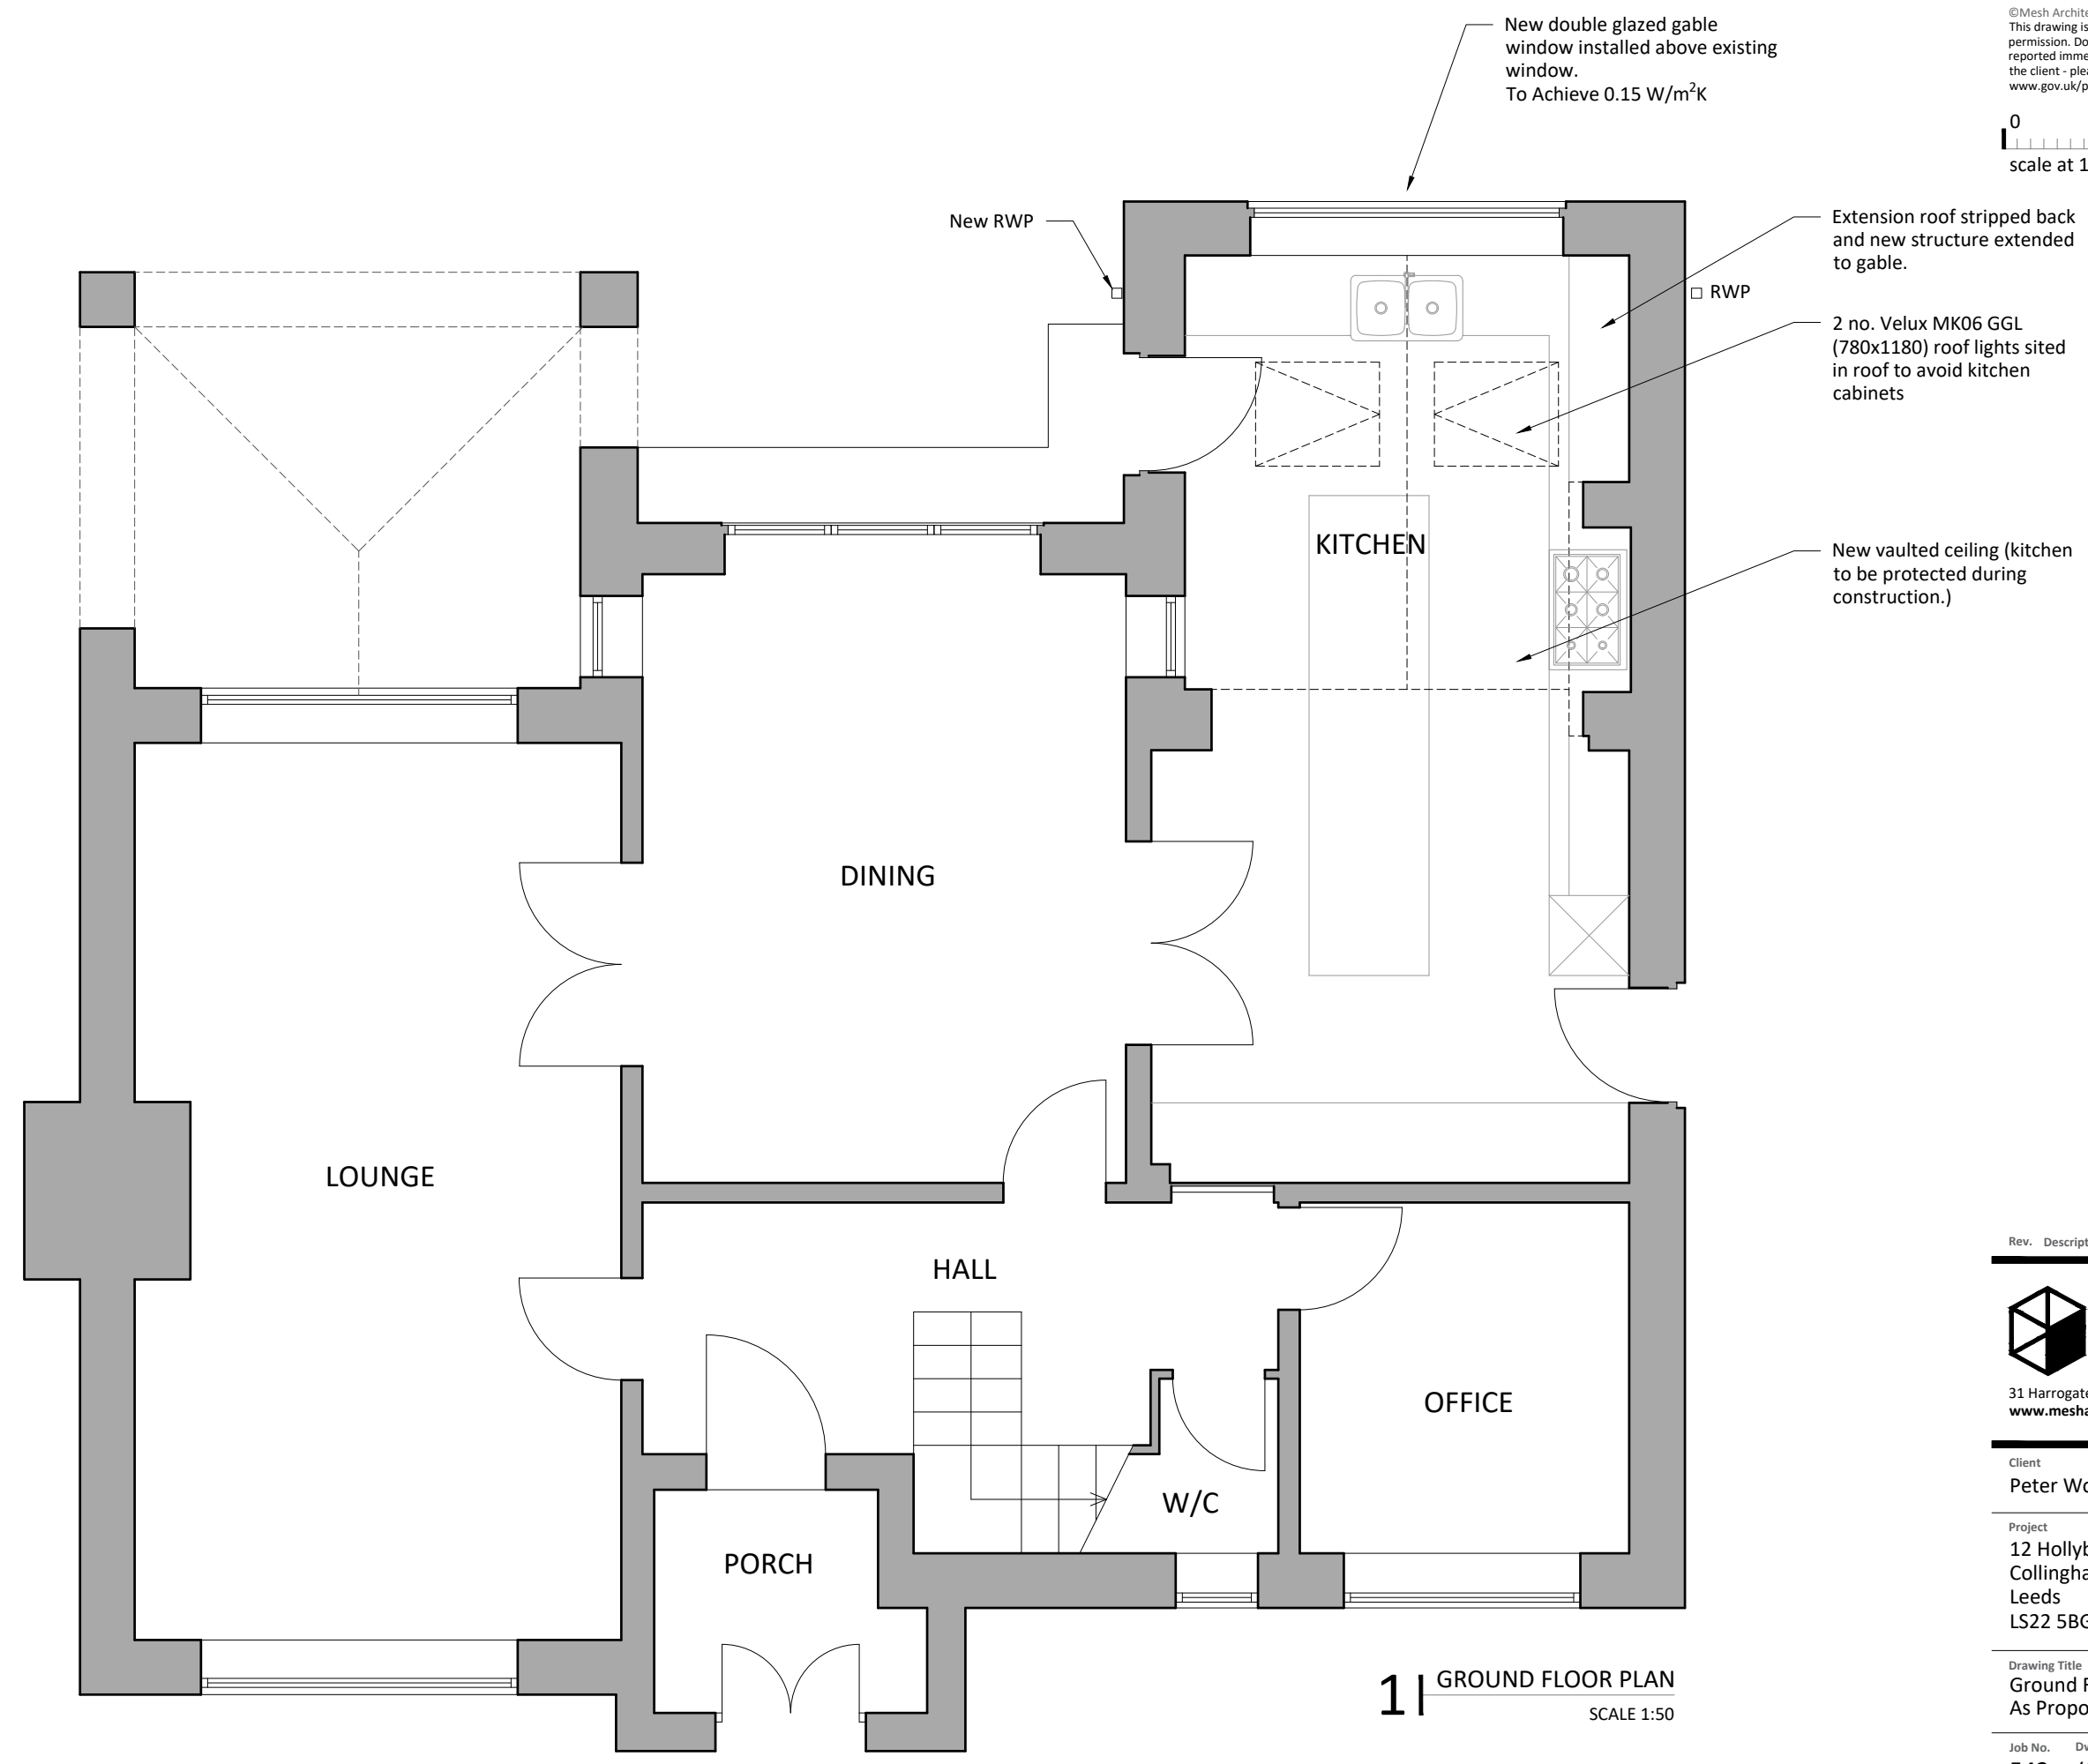

Rev.	Description.	Initial.	Date.
------	--------------	----------	-------



31 Harrogate Road, Chapel Allerton, Leeds, LS7 3PD  
[www.mesharchitects.co.uk](http://www.mesharchitects.co.uk)

Client  
 Peter Womersley

Project  
 12 Hollybush Green  
 Collingham  
 Leeds  
 LS22 5BG

Drawing Title  
 Ground Floor Plan  
 As Proposed

Scale @ size  
 1:50@A3

Job No.	Dwg No.	Revision
542	(SK) 001	-

Date	Status	Drawn	Checked
June 2023	SKETCH	PJ	JB