


1 | FIRST FLOOR PLAN
 SCALE 1:100

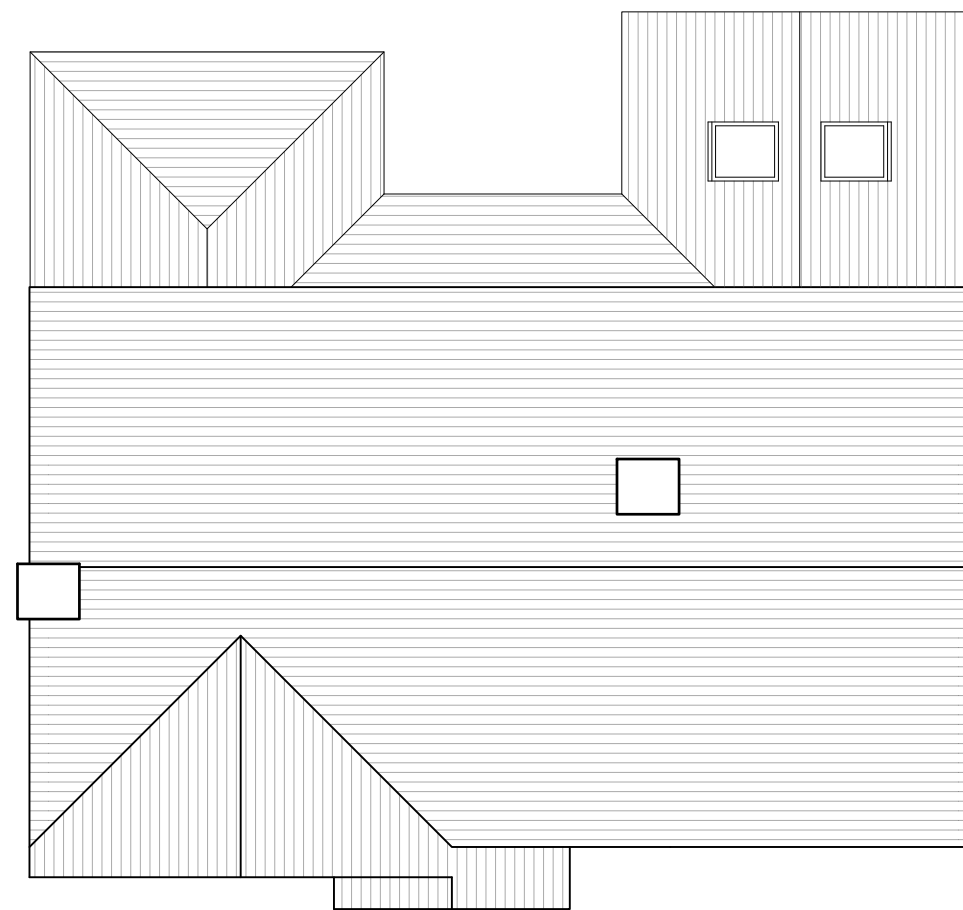

2 | ROOF PLAN
 SCALE 1:100

Rev.	Description.	Initial.	Date.
------	--------------	----------	-------



31 Harrogate Road, Chapel Allerton, Leeds, LS7 3PD
www.mesharchitects.co.uk

Client
 Peter Womersley

Project
 12 Hollybush Green
 Collingham
 Leeds
 LS22 5BG

Drawing Title
 Floor Plans
 As Proposed

Scale @ size
 1:100@A3

Job No.	Dwg No.	Revision
542	(SK) 002	-

Date	Status	Drawn	Checked
June 2023	SKETCH	PJ	JB