


**1** | FIRST FLOOR PLAN  
 SCALE 1:100

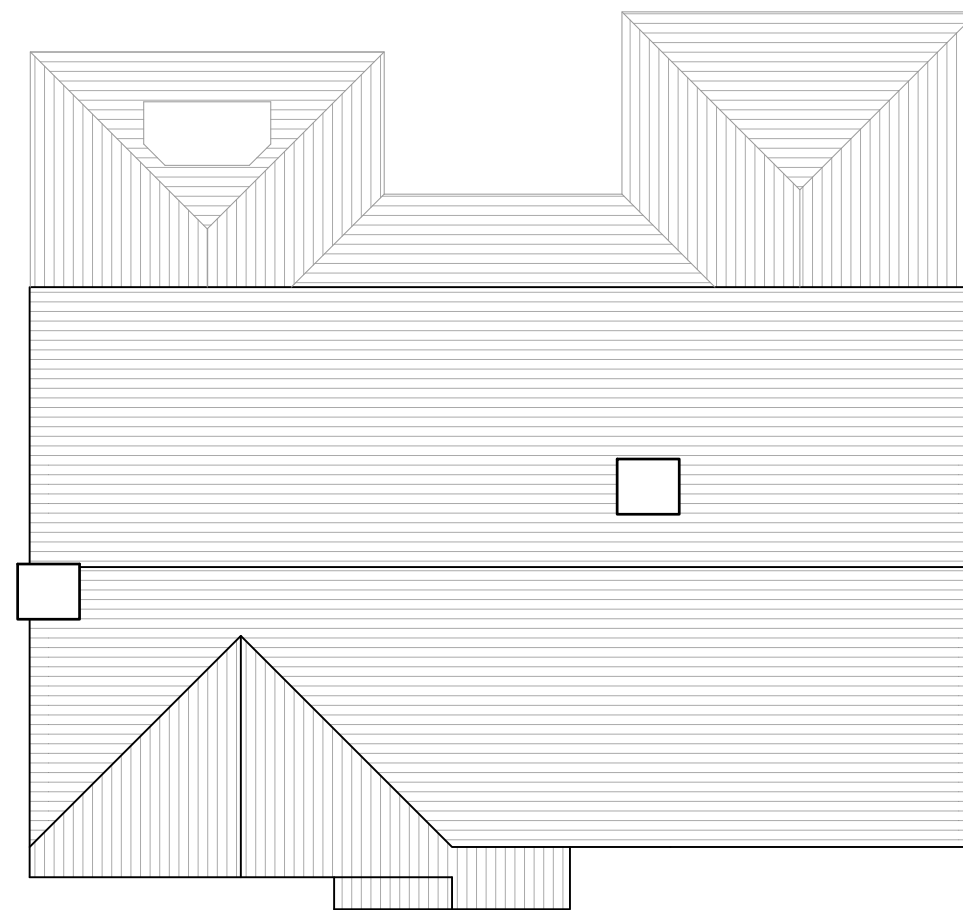

**2** | ROOF PLAN  
 SCALE 1:100

Rev.	Description.	Initial.	Date.
------	--------------	----------	-------



31 Harrogate Road, Chapel Allerton, Leeds, LS7 3PD  
[www.mesharchitects.co.uk](http://www.mesharchitects.co.uk)

Client  
 Peter Womersley

Project  
 12 Hollybush Green  
 Collingham  
 Leeds  
 LS22 5BG

Drawing Title  
 Floor Plans  
 As Existing

Scale @ size  
 1:100@A3

Job No.	Dwg No.	Revision
542	(EX) 002	-

Date	Status	Drawn	Checked
June 2023	EXISTING	PJ	JB