

- Materials
- (A) Stone
 - (B) Roof Tiles
 - (C) PVC windows
 - (D) Timber/ Composite doors
 - (E) Opaque roof glazing




1 FRONT ELEVATION
 SCALE 1:100



3 SIDE ELEVATION
 SCALE 1:100



2 REAR ELEVATION
 SCALE 1:100

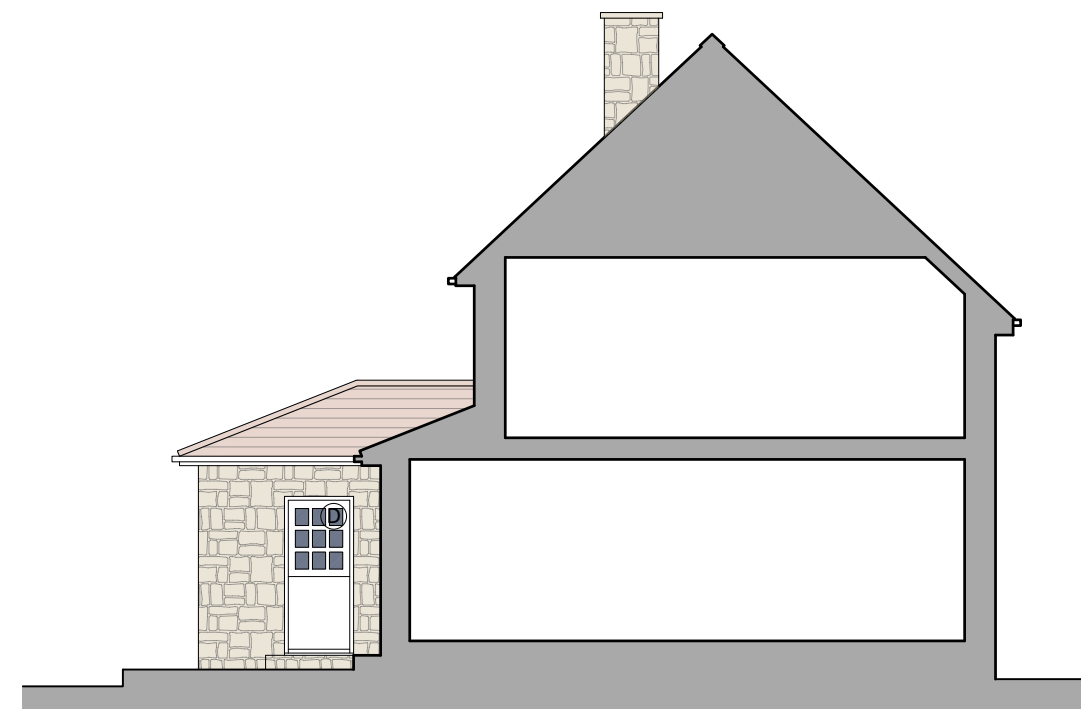

4 SIDE ELEVATION
 SCALE 1:100

Rev.	Description.	Initial.	Date.
------	--------------	----------	-------



31 Harrogate Road, Chapel Allerton, Leeds, LS7 3PD
www.mesharchitects.co.uk

Client
 Peter Womersley

Project
 12 Hollybush Green
 Collingham
 Leeds
 LS22 5BG

Drawing Title
 Elevations
 As Existing

Scale @ size
 1:100@A3

Job No.	Dwg No.	Revision
542	(EX) 003	-

Date	Status	Drawn	Checked
June 2023	EXISTING	PJ	JB