


# SHADWELL LANE

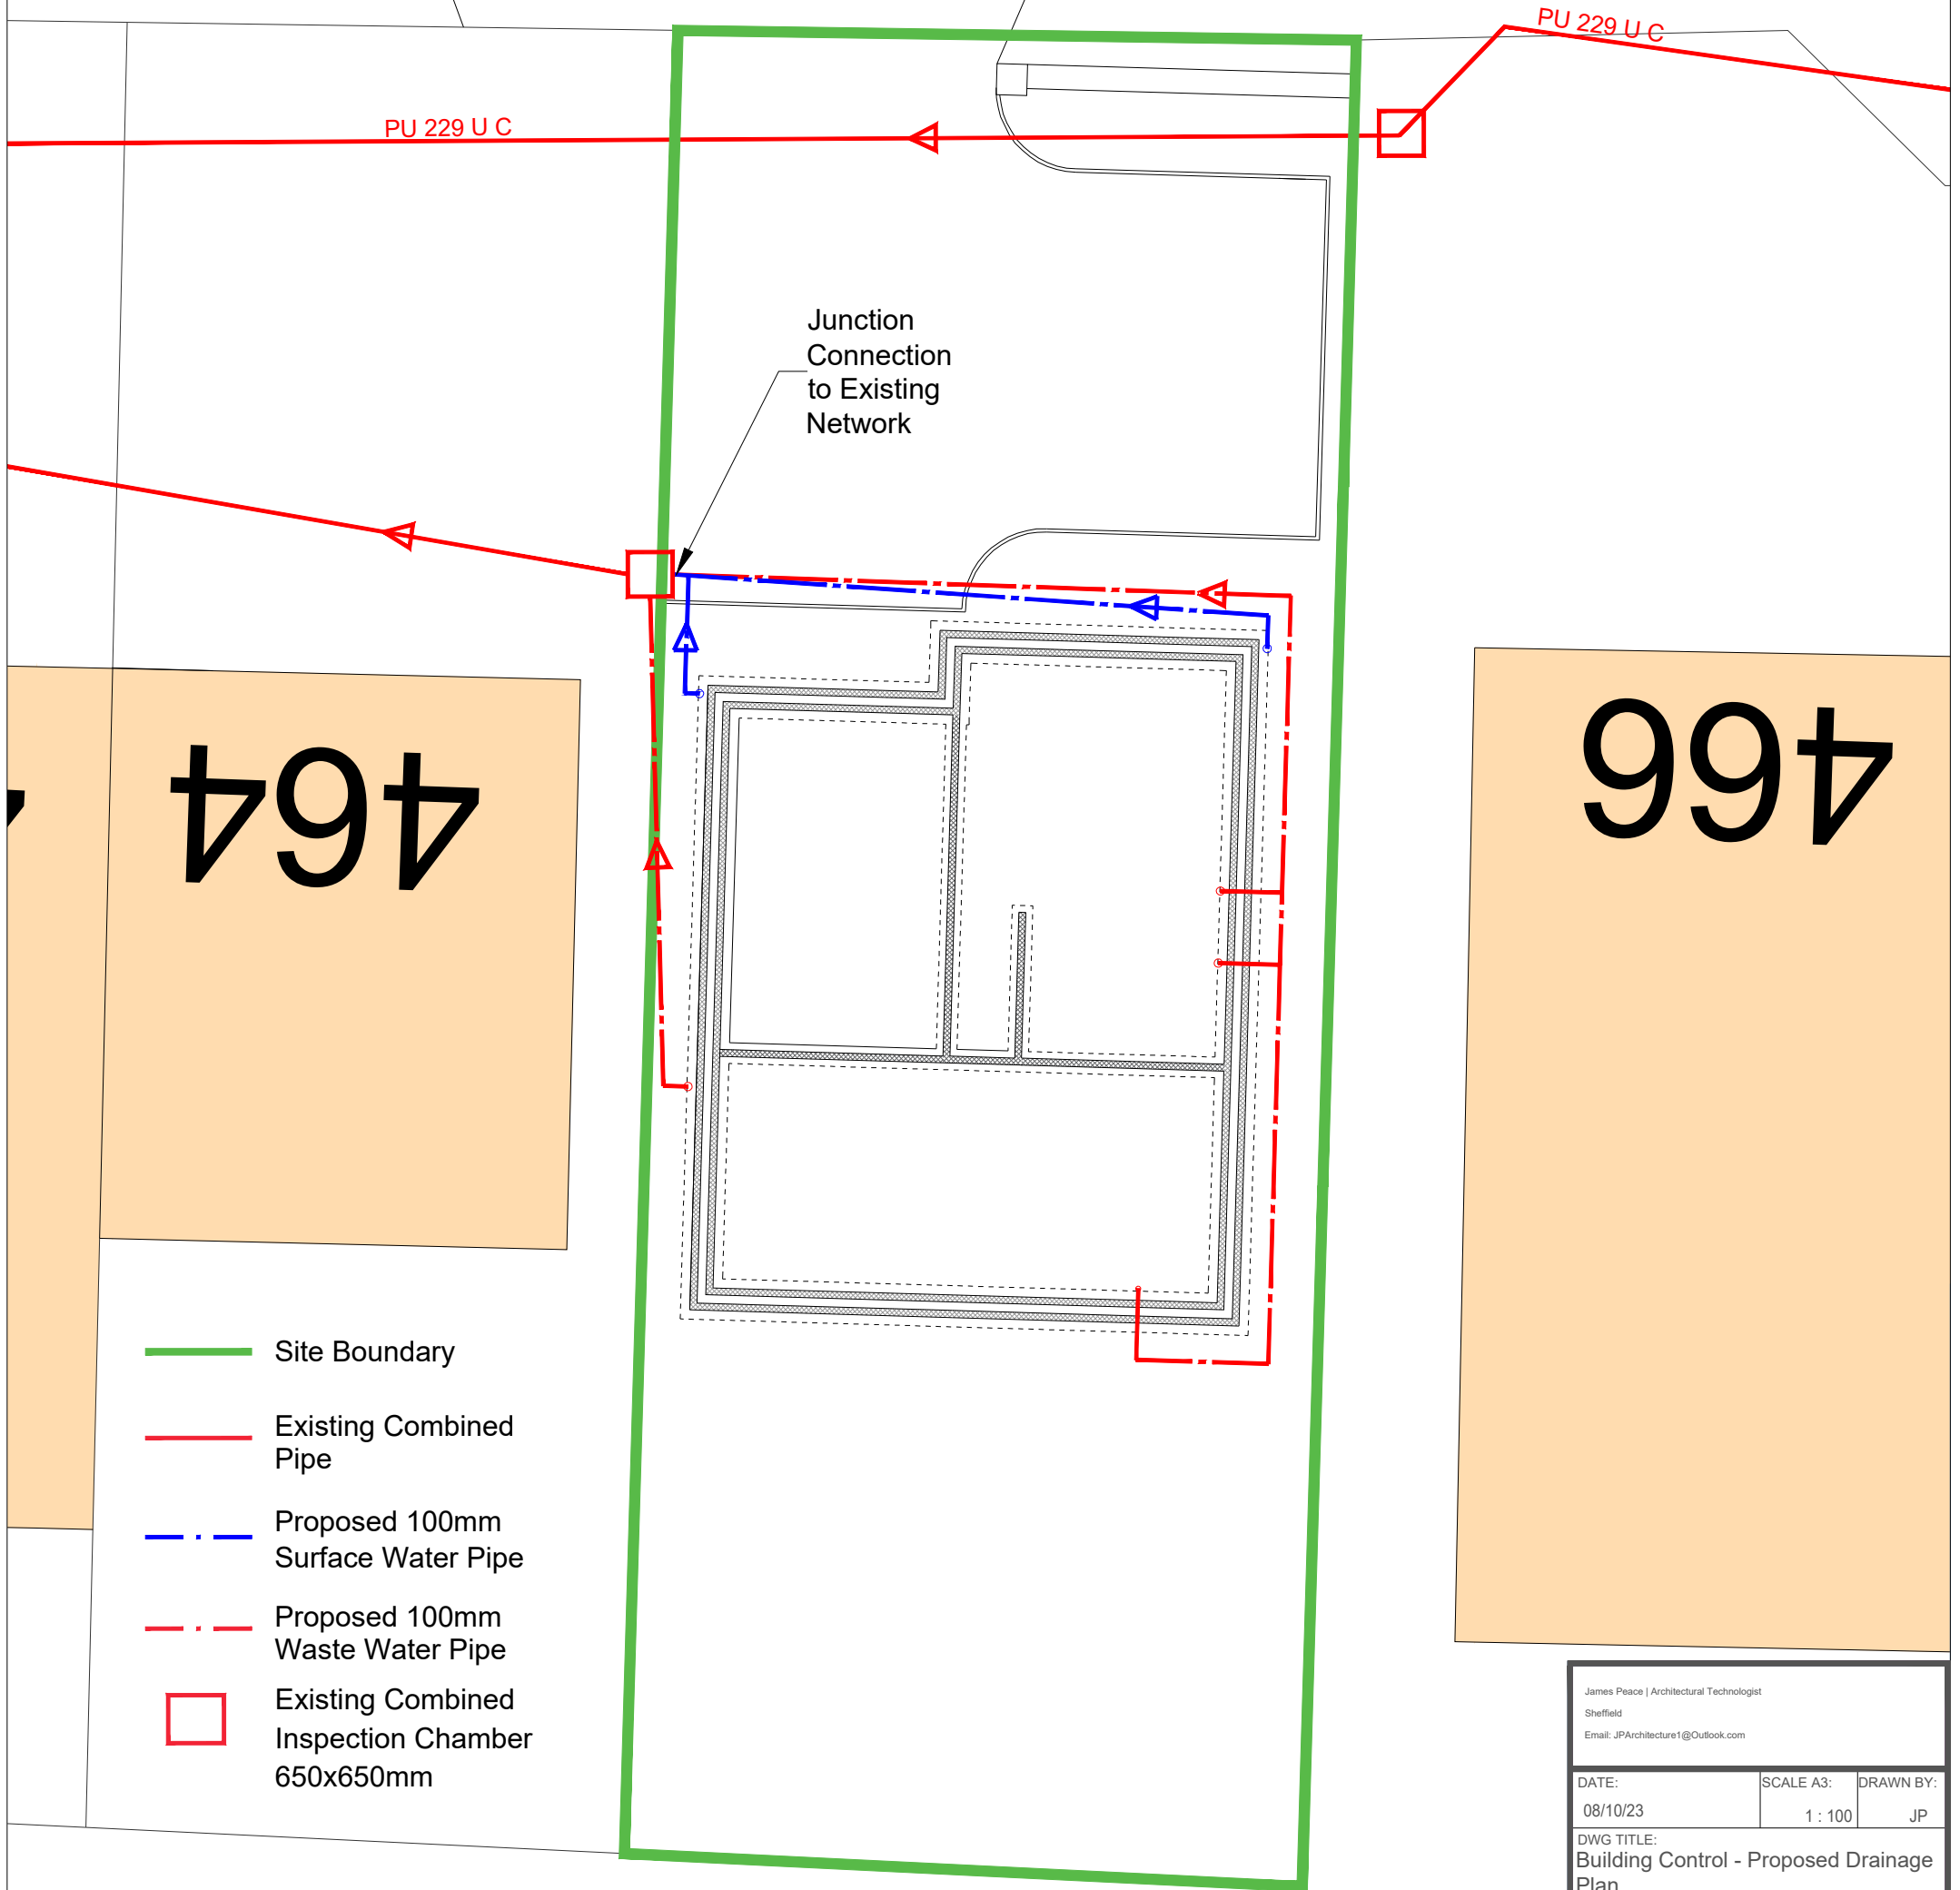

- Site Boundary
- Existing Combined Pipe
- . - Proposed 100mm Surface Water Pipe
- . - Proposed 100mm Waste Water Pipe
- Existing Combined Inspection Chamber 650x650mm

Proposed Drainage Plan  
1 : 100

James Peace   Architectural Technologist Sheffield Email: JPArchitecture1@Outlook.com		
DATE: 08/10/23	SCALE A3: 1 : 100	DRAWN BY: JP
DWG TITLE: Building Control - Proposed Drainage Plan		
ADDRESS: 464 Shadwell Lane, LS17 8BA		
CLIENT: Fellerman		
DRWG No: SL/BREGS	/ 07	REV: