


Side elevation Scale 1:100 @ A1

- Sign A
Built-up internally illuminated halo lettering with an overall size of 2470 x 585mm. Lettering finished Anthracite grey with turquoise halo illumination onto white back tray contour. Lettering to be fixed onto existing stonework on spacer fixings. **Max letter height 565mm**
- Sign B
Built-up internally illuminated halo lettering with an overall size of 1890 x 445mm. Lettering finished Anthracite grey with turquoise halo illumination onto white back tray contour. Lettering to be fixed onto existing stonework on spacer fixings. **Max letter height 425mm**
- Sign I
Internally illuminated aperture cut aluminium fascia signs finished RAL 7016 with opal illumination trough apertures. **Max letter height 325mm**
- Sign D
internally illuminated shaped projecting logo box signs with illuminating lettering aperture cut into face. **Max letter height 55mm**
- Sign H
Tenant projecting sign turquoise option (Turquoise being the dominant colour). logo and all white areas are to illuminate, all other areas are solid paint with vinyl detail. **Max letter height 90mm**

Side elevation A canopy Scale 1:100 @ A1 Side elevation B canopy Scale 1:100 @ A1

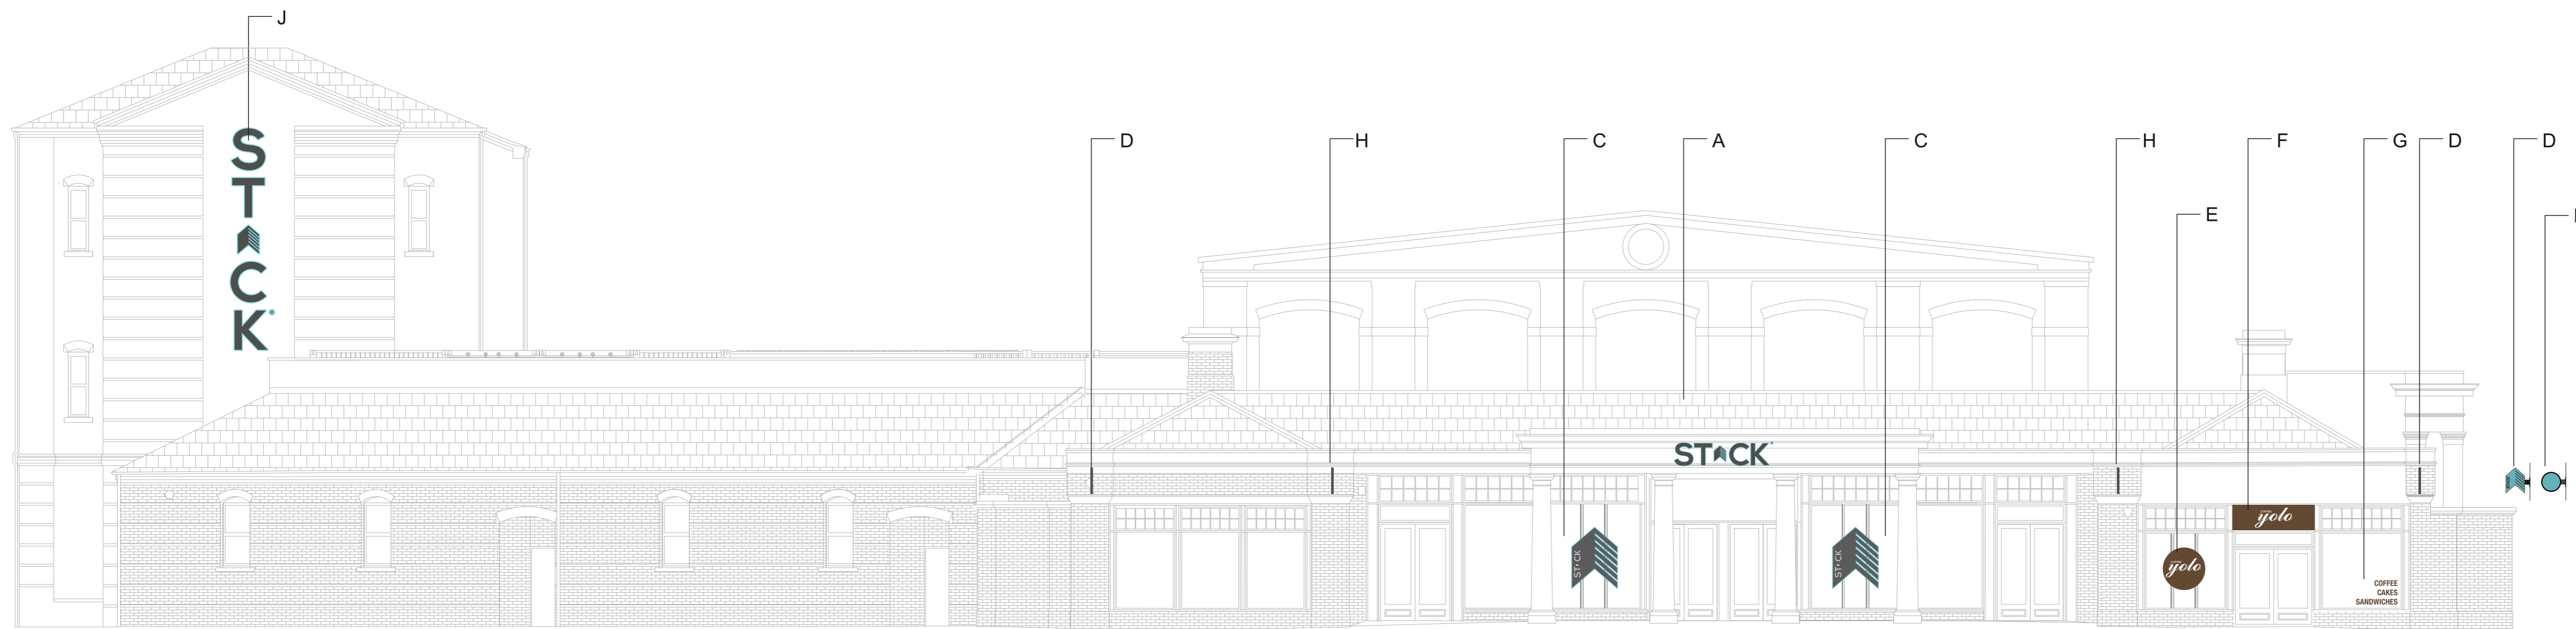


Side elevation Scale 1:100 @ A1

- Sign J
Built-up internally illuminated halo lettering. Lettering finished Anthracite grey with turquoise halo illumination onto white back tray contour. Lettering to be fixed onto existing stonework on spacer fixings. **Max letter height 1000mm**

Front elevation Scale 1:100 @ A1

- Sign A
Set of built-up internally illuminated halo lettering with an overall size of 2470 x 585mm. Lettering finished Anthracite grey with turquoise halo illumination onto white back tray contour. Lettering to be fixed onto existing stonework on spacer fixings. **Max letter height 565mm**
- Sign C
internally illuminated shaped logo box signs with illuminating lettering aperture cut into face. **Max letter height 140mm**
- Sign D
internally illuminated shaped projecting logo box signs with illuminating lettering aperture cut into face. **Max letter height 55mm**
- Sign E
internally illuminated roundel with 4 No polished chrome poles. **Max letter height 340mm**
- Sign F
internally illuminated box sign with aperture cut details. **Max letter height 340mm**
- Sign G
Vinyl lettering. **Max letter height 150mm**
- Sign H
Tenant projecting sign turquoise option (Turquoise being the dominant colour). logo and all white areas are to illuminate, all other areas are solid paint with vinyl detail. **Max letter height 90mm**

ALL INTERNALLY ILLUMINATED TO BE 480CD/SQM

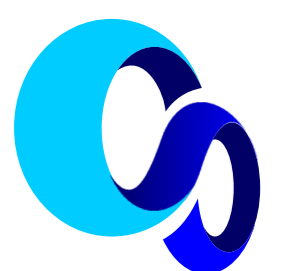

CREATIVE SIGNMAKERS
UNIT 5 Shildon Business Park, Covert Road, Blaydon on Tyne NE21 5TX