
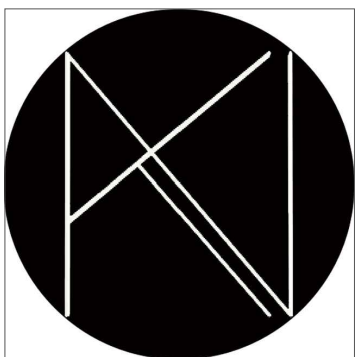
 
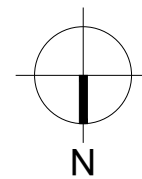


Elevation 01

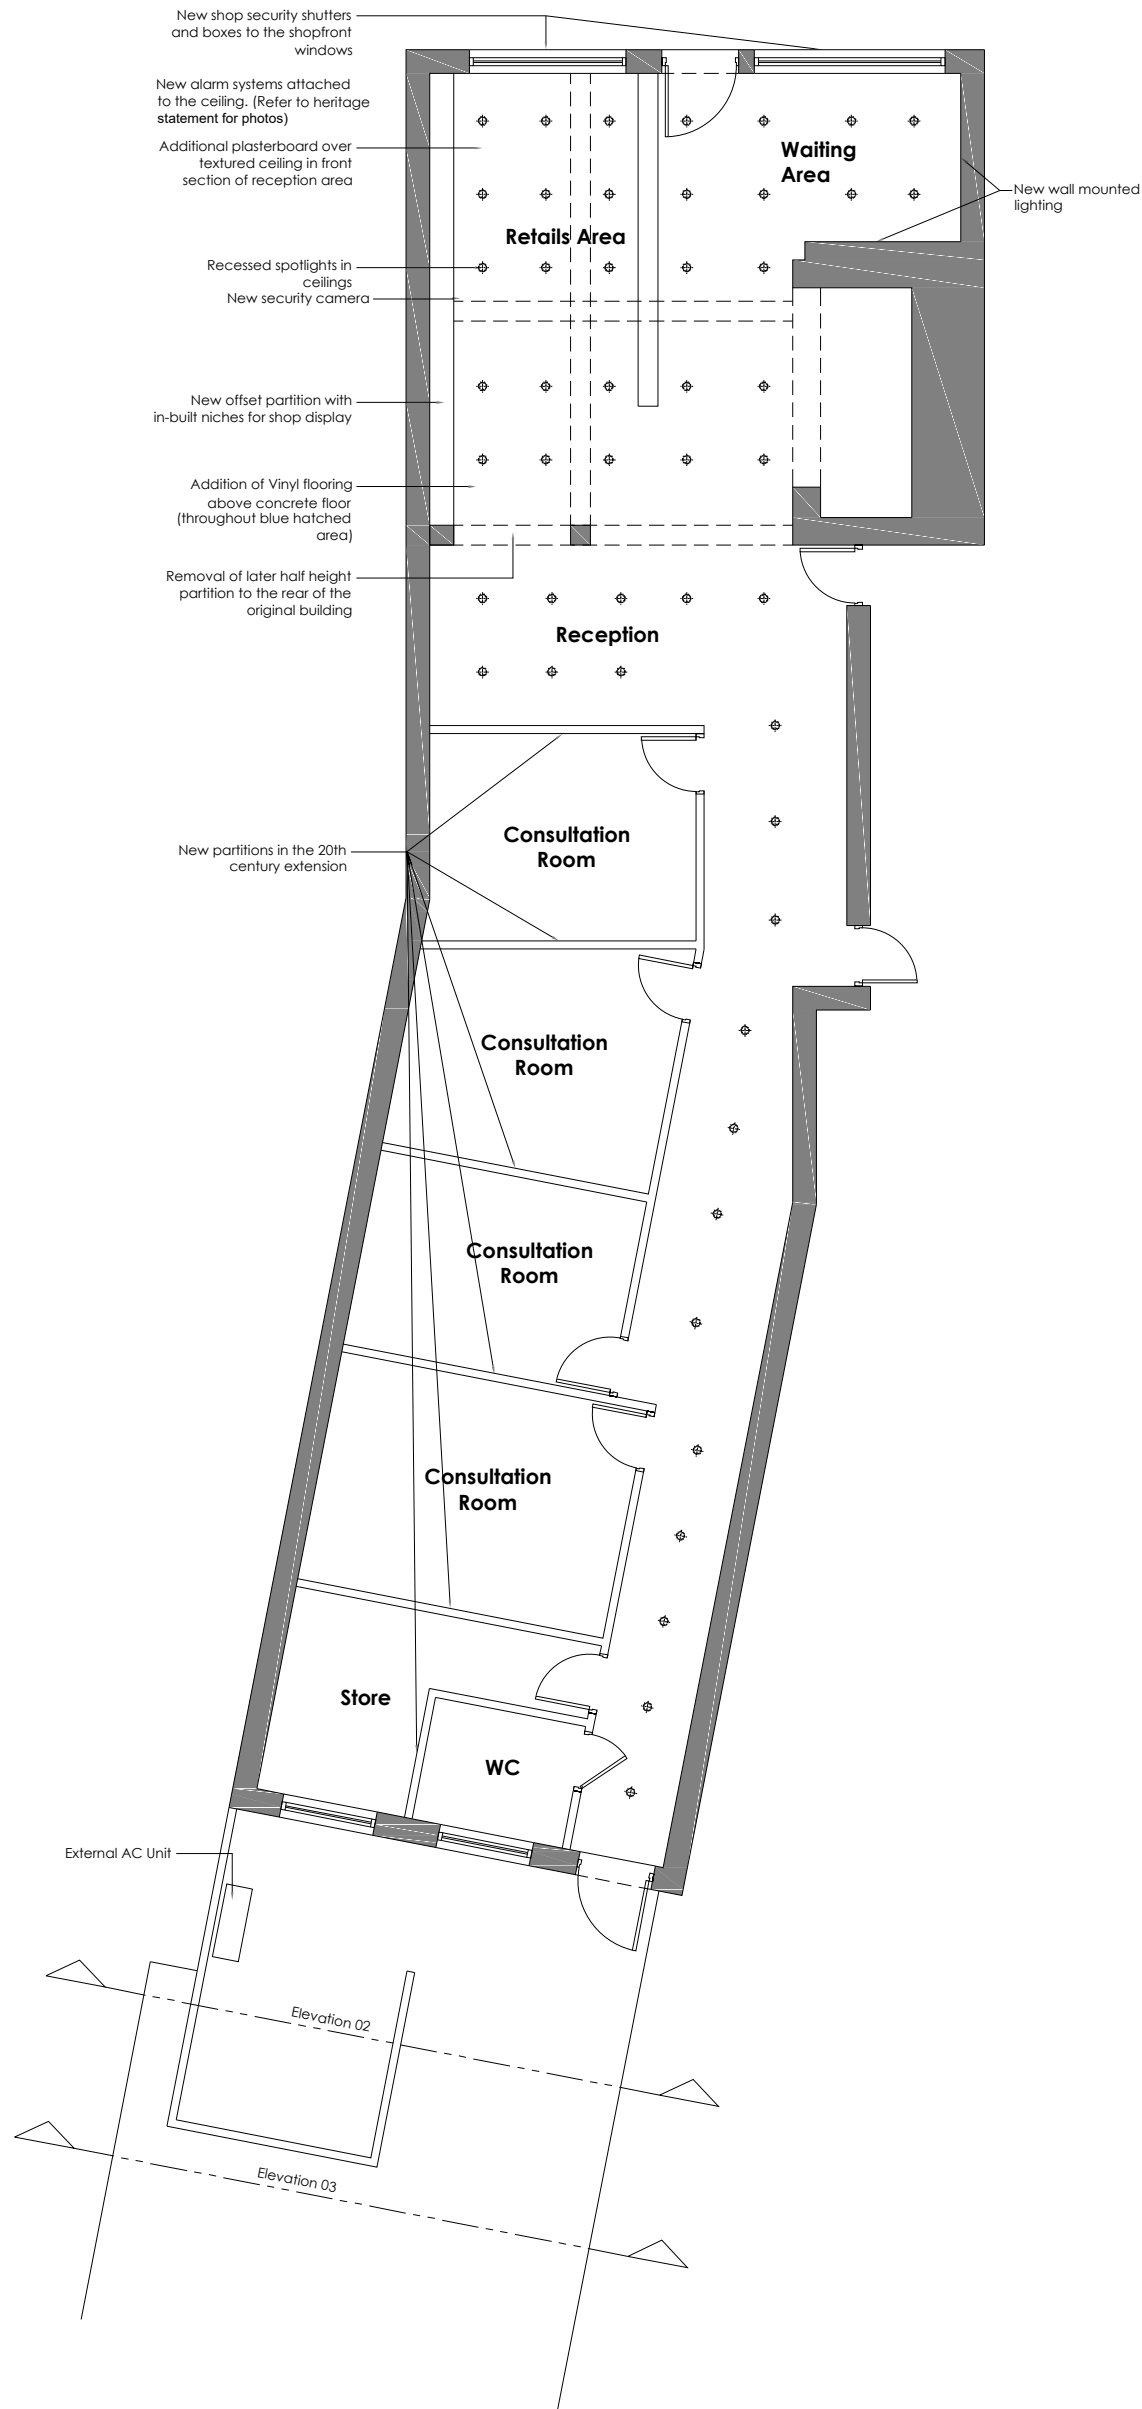

Drawings By :  
**Kristian Ndreu**  
 Contact :  
 mob: +44 77 32641492  
 email: kristi\_ndreu@ymail.com

For :  
**Clinical Eye Service Ltd**  
**Headcorn Eye Centre**

Project Title:  
**25 High Street,**  
**Headcorn**

Revisions		
No		Date

General Notes

Drawing Title: <b>Floor Plan</b>	
Drawing Loc:	
Date: 12.10.2023	Page Size: A3
Scale: 1:100	Page nr: