



Section AA 1:50

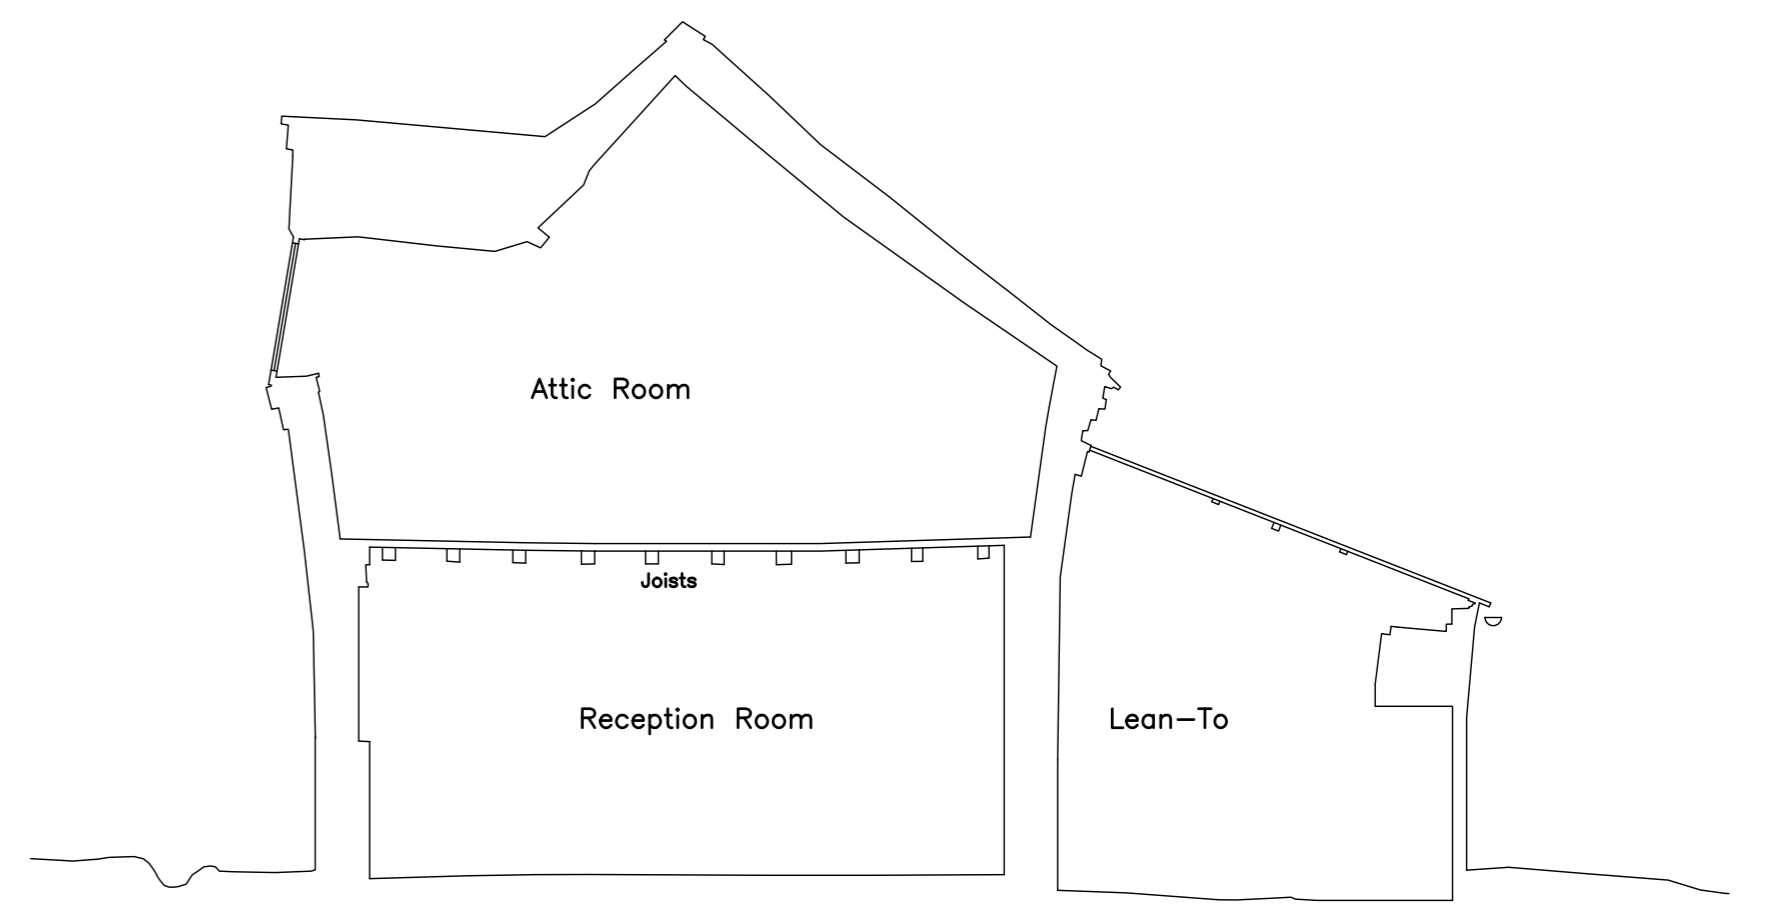


Section BB 1:50

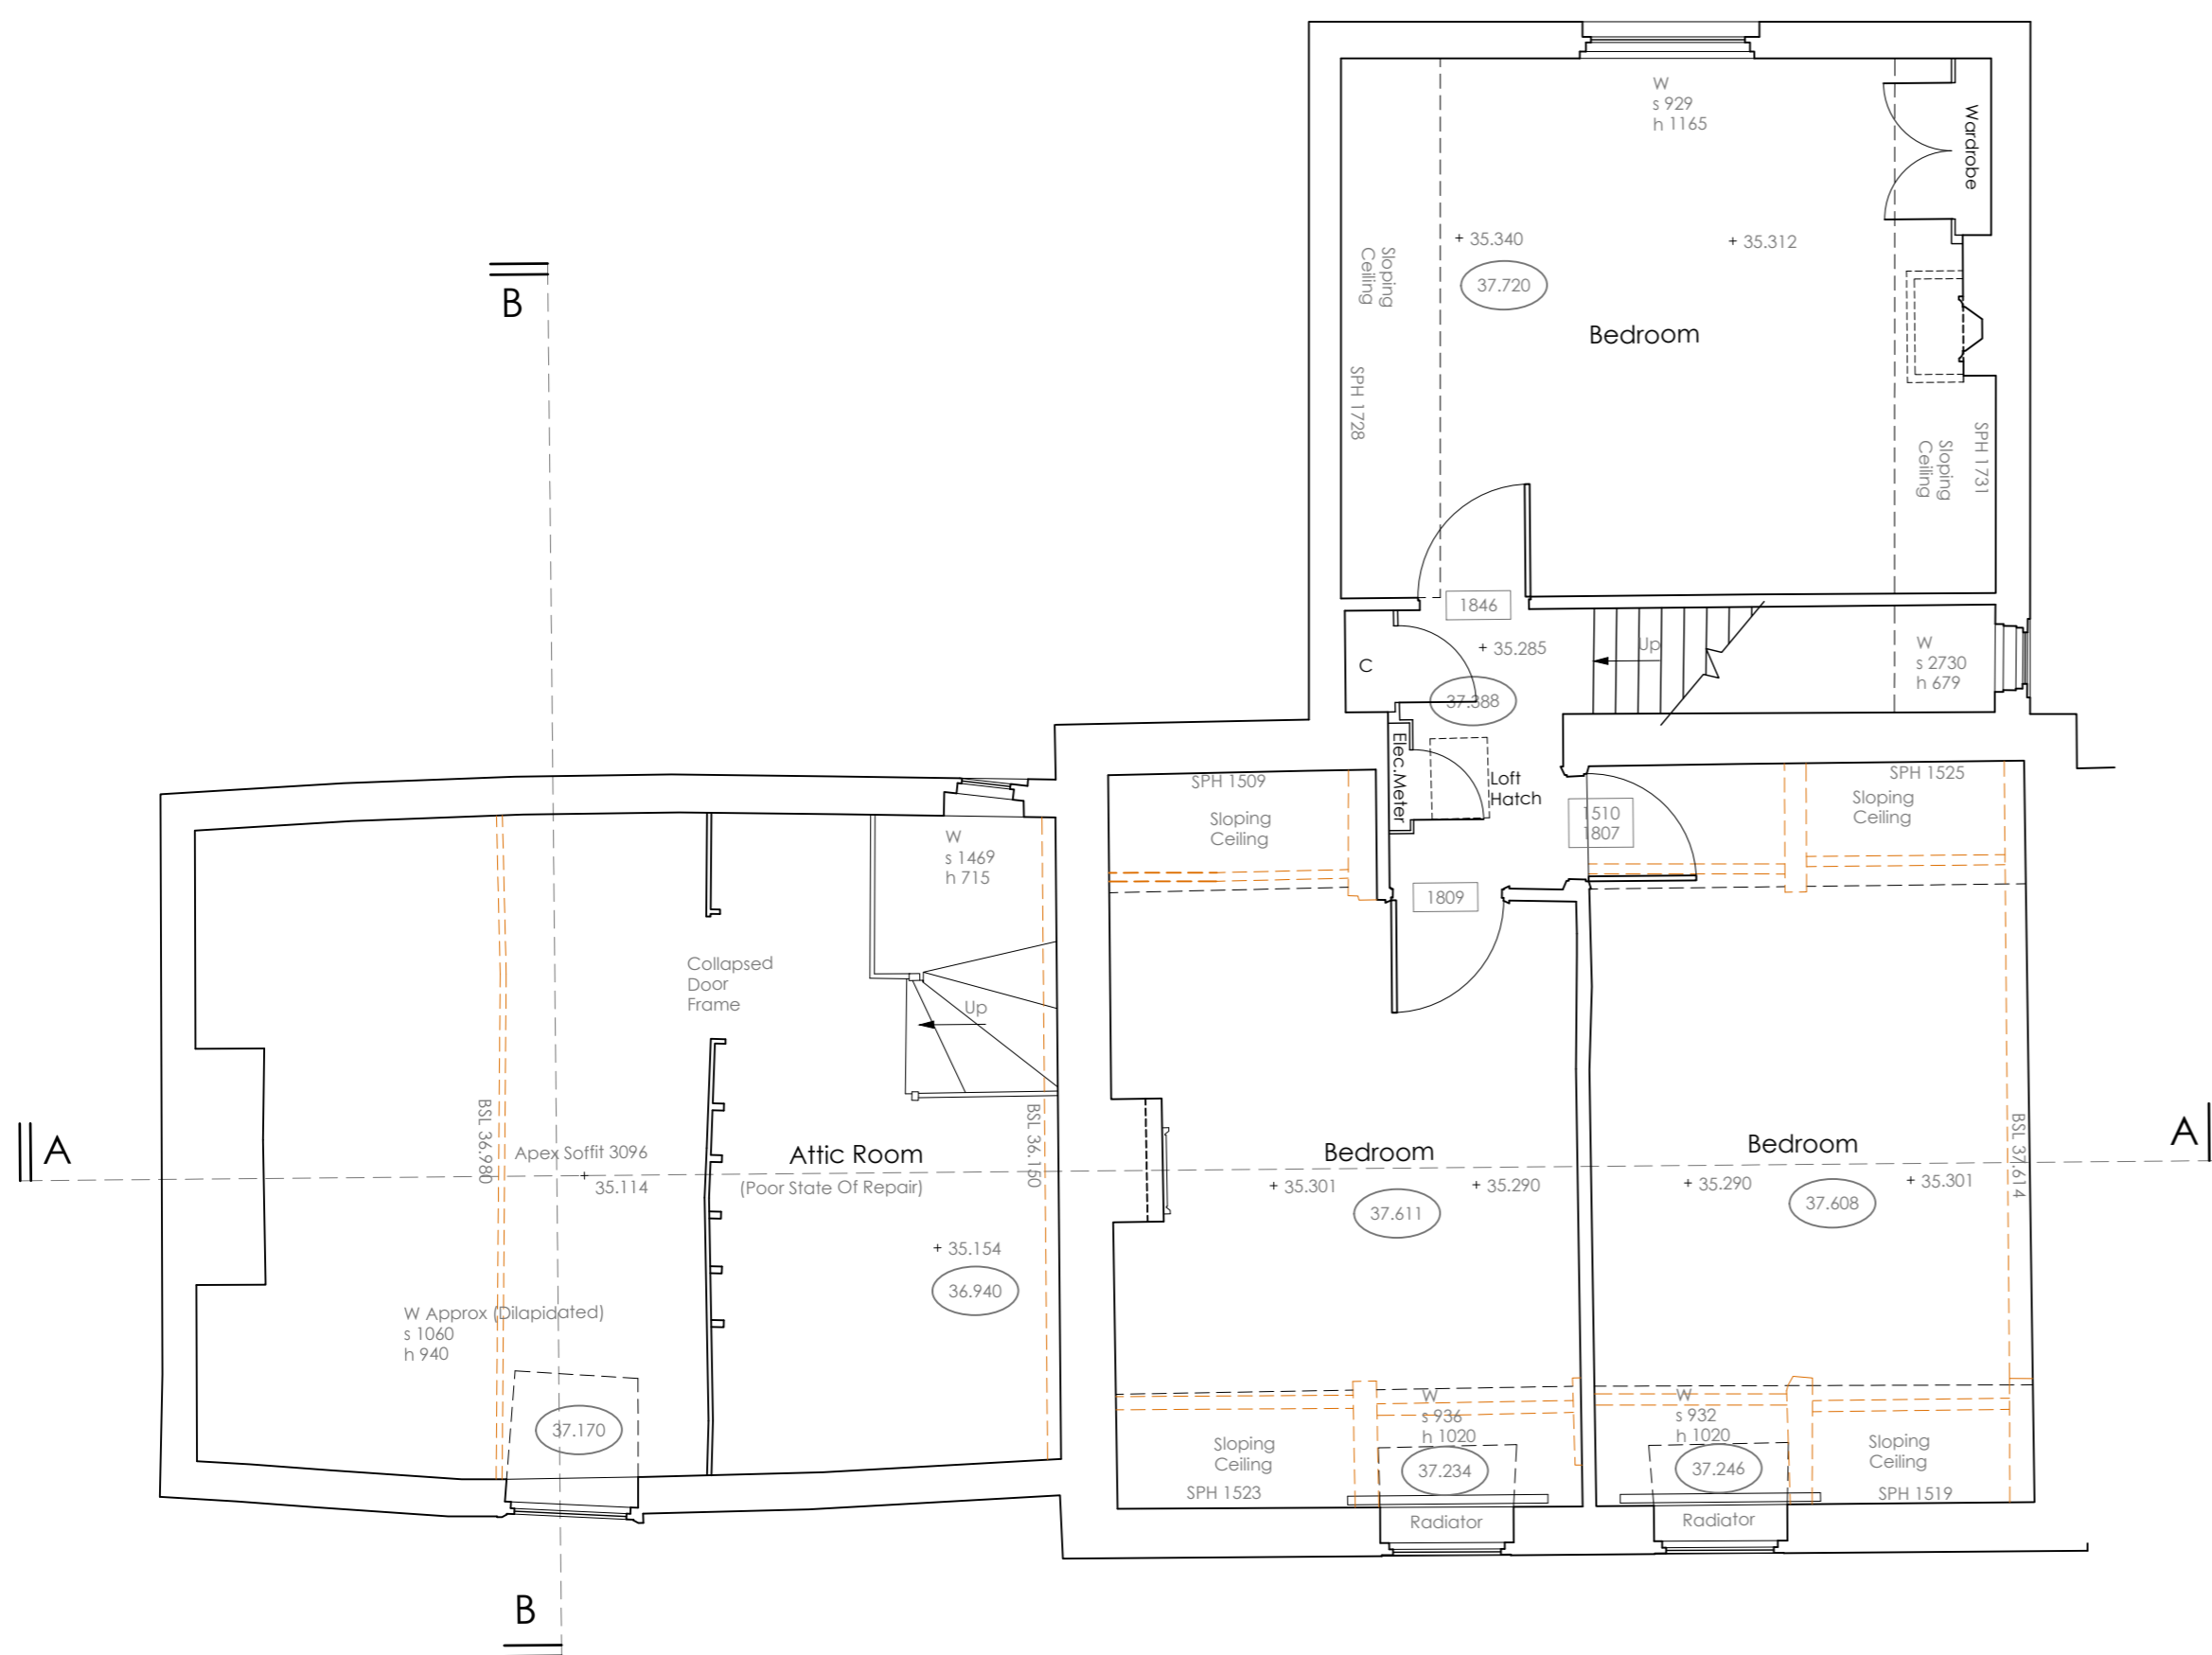


Ground Floor Plan 1:50




South (Front) Elevation 1:100

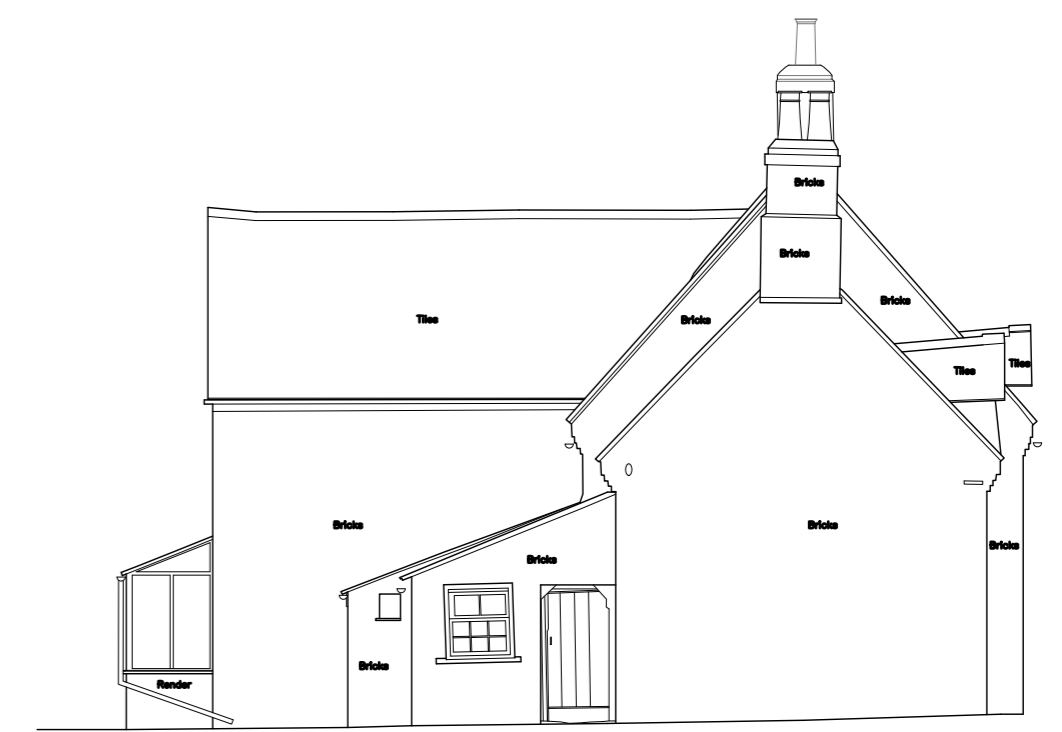

West (Side) Elevation 1:100

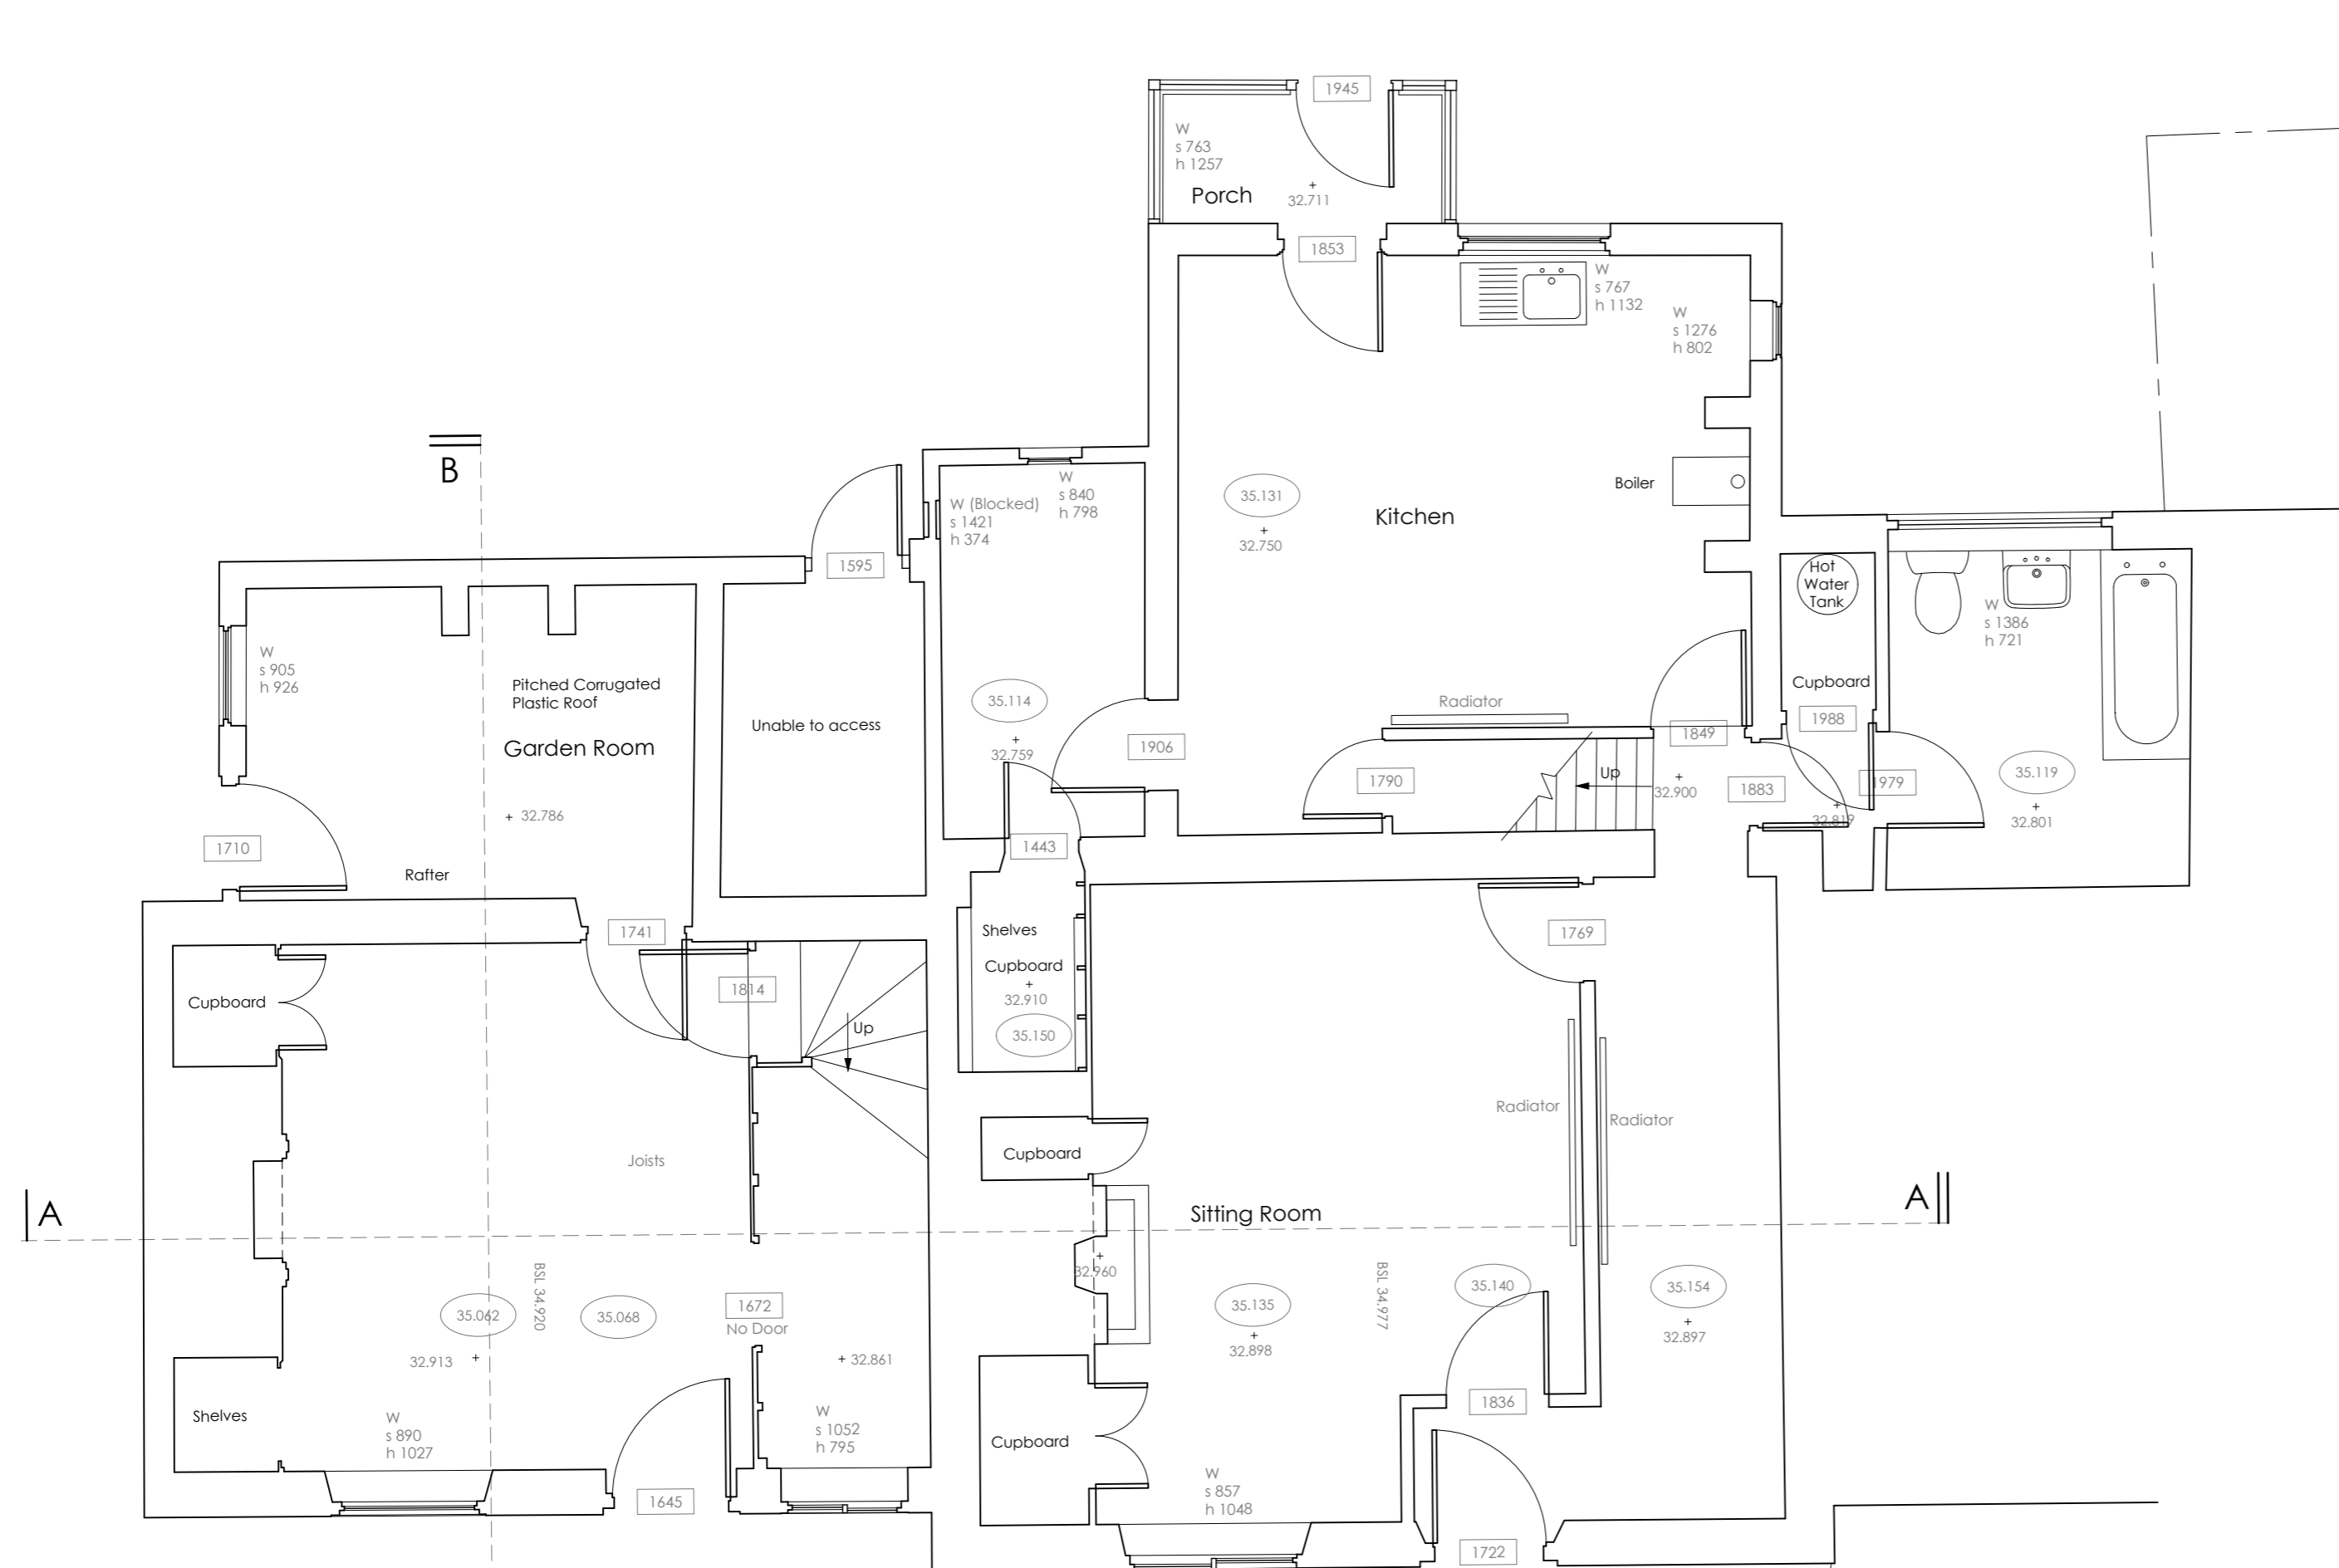

First Floor Plan 1:50

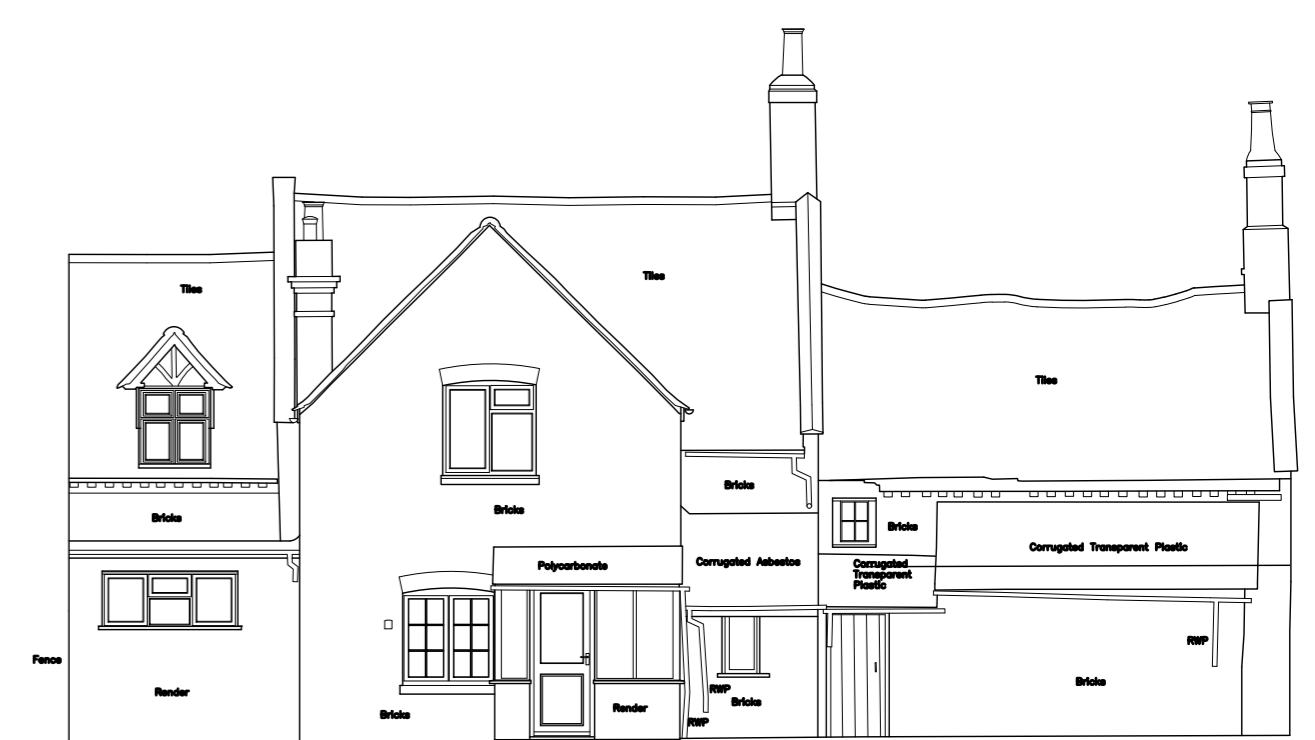

North (Rear) Elevation 1:100

PLANNING ISSUE

Revision	
Title	Existing Plans & Elevations
Project	Proposed Works 23 & 24 Park Cottages Church Road Tattingstone for Mr & Mrs. W. Henley
Date	Mar. 22
Scale / Size	Noted
Drawn	@ A1 SJB

Job No.	Dwg No.	Rev
488	05	.



CHERRY TREE COTTAGE - HITCHAM ROAD - WATTISHAM
IPSWICH - SUFFOLK - IP7 7LD

T. 01449 723186 E. sjb@sibdesigns.co.uk
SJB DESIGNS (EA) LIMITED, Registered in England and Wales No. 09681418

Copyright © SJB Designs. Do not scale - work to figured dimensions only.