




South (Front) Elevation 1:100

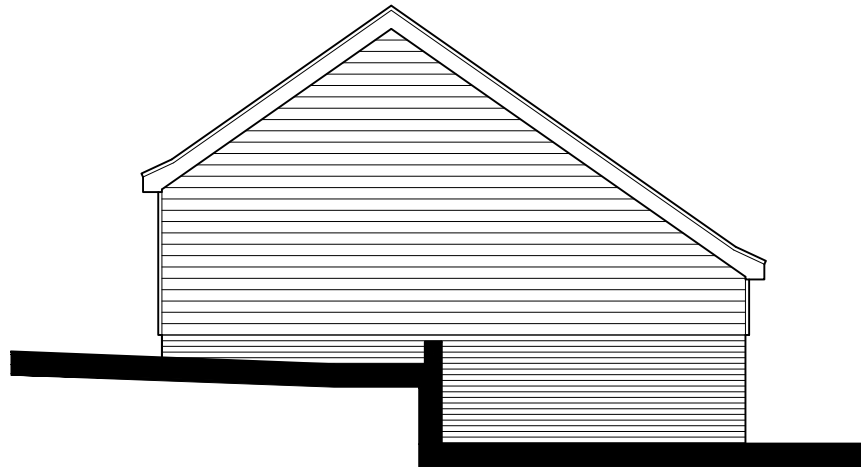


East (Side) Elevation 1:100

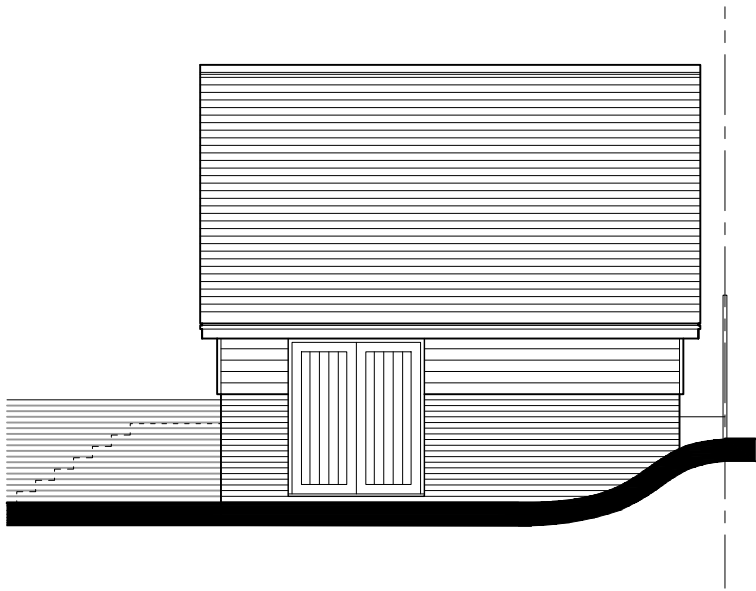

North (Rear) Elevation 1:100

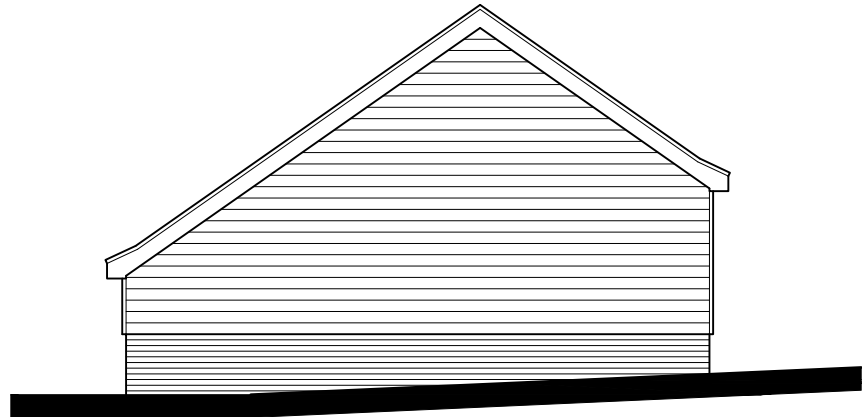

West (Side) Elevation 1:100

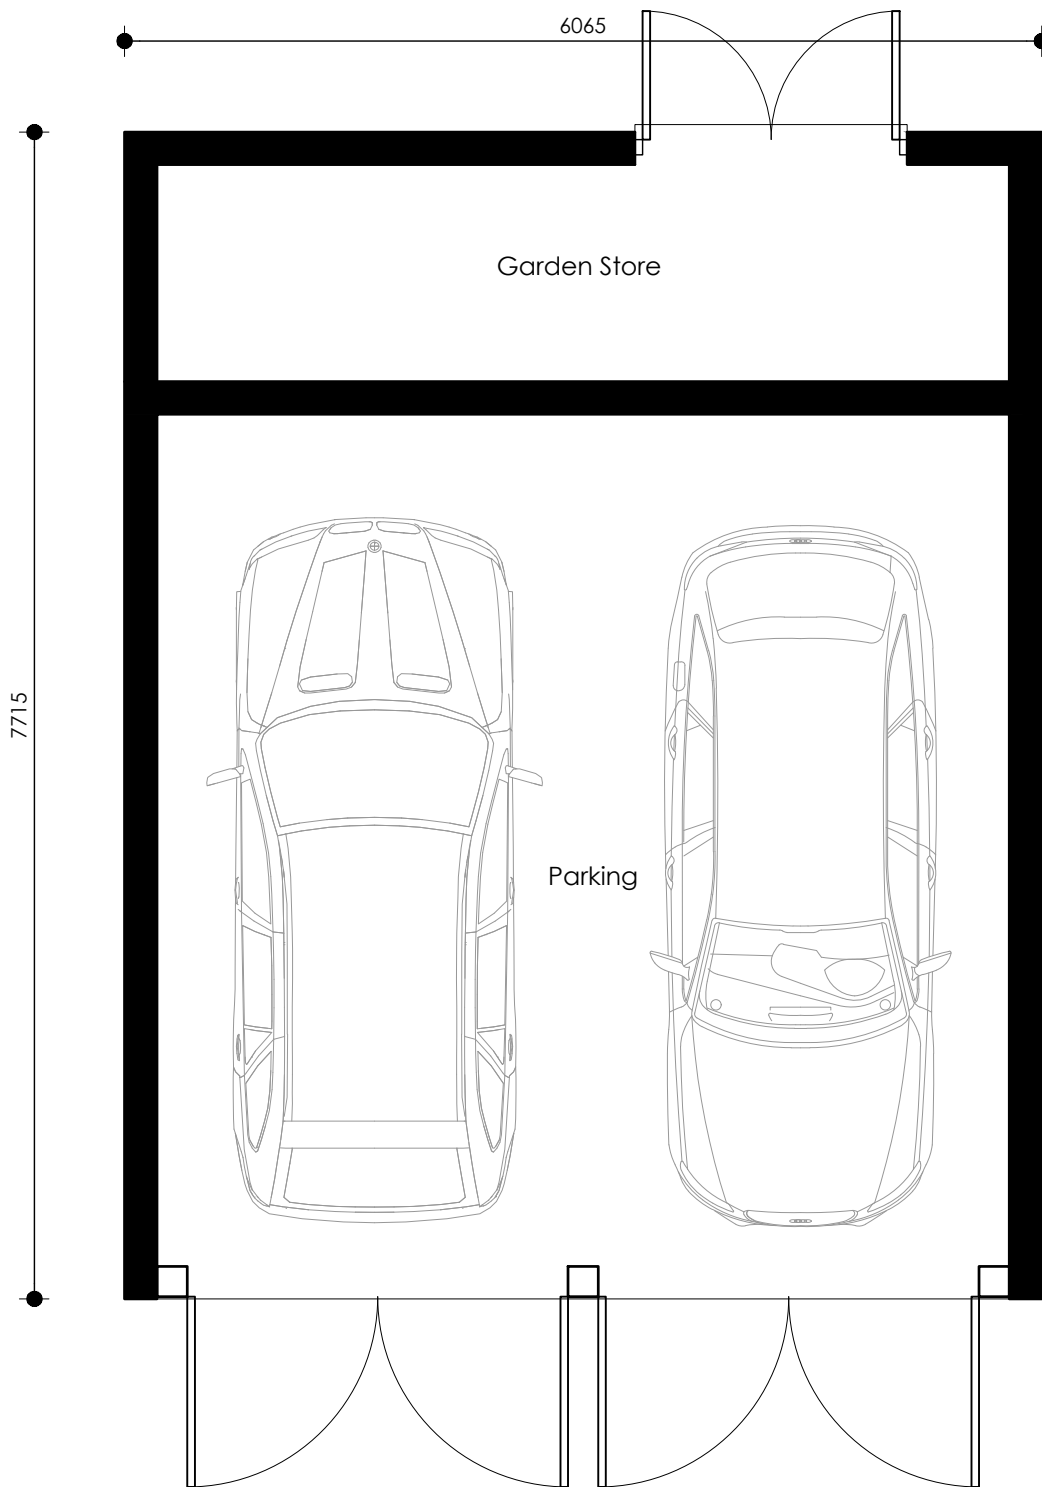

Proposed Floor Plan 1:50



PLANNING ISSUE

Revision

Rev C. General update to for planning submission. 21.09.2023
 Rev B. General update to client comments. 22.02.2023
 Rev A. General update. 20.12.2022

Title

Proposed Garage

Project

Proposed Works
 23 & 24 Park Cottages
 Church Road
 Tattingstone
 for Mr & Mrs. W. Henley

Date
 Dec. 22
 Scale / Size
 1:100
 @ A3
 Drawn
 SJB

Job No.	Drg No.	Rev
488	04	C



CHERRY TREE COTTAGE · HITCHAM ROAD · WATTISHAM
 IPSWICH · SUFFOLK · IP7 7LD

T. 01449 723186 E. sjb@sjbdesigns.co.uk
 SJB DESIGNS (EA) LIMITED. Registered in England and Wales No. 09681418