





Proposed Front Elevation

1:50

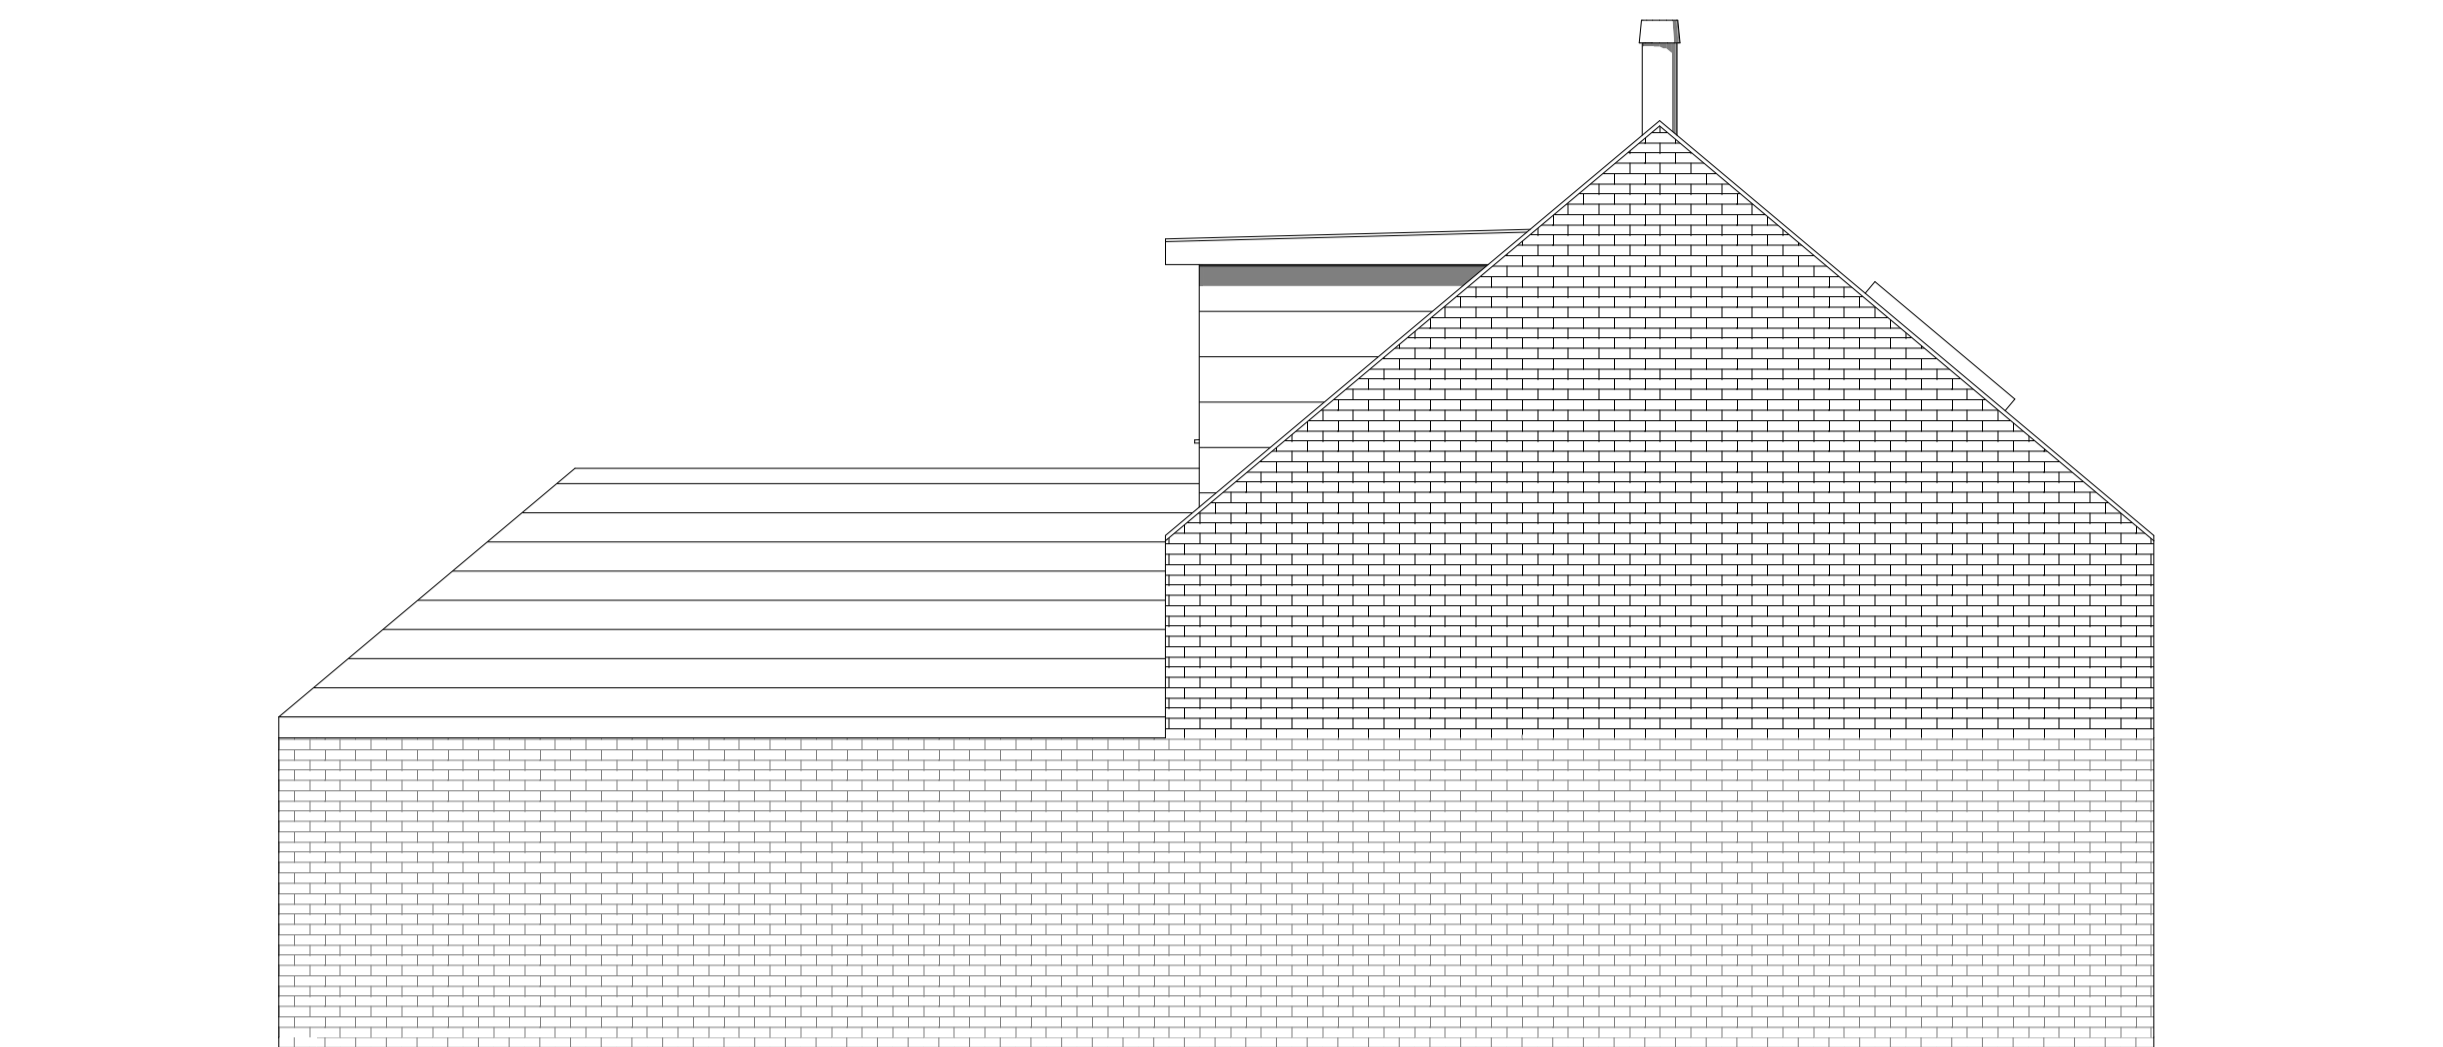

Proposed Side Elevation

1:50

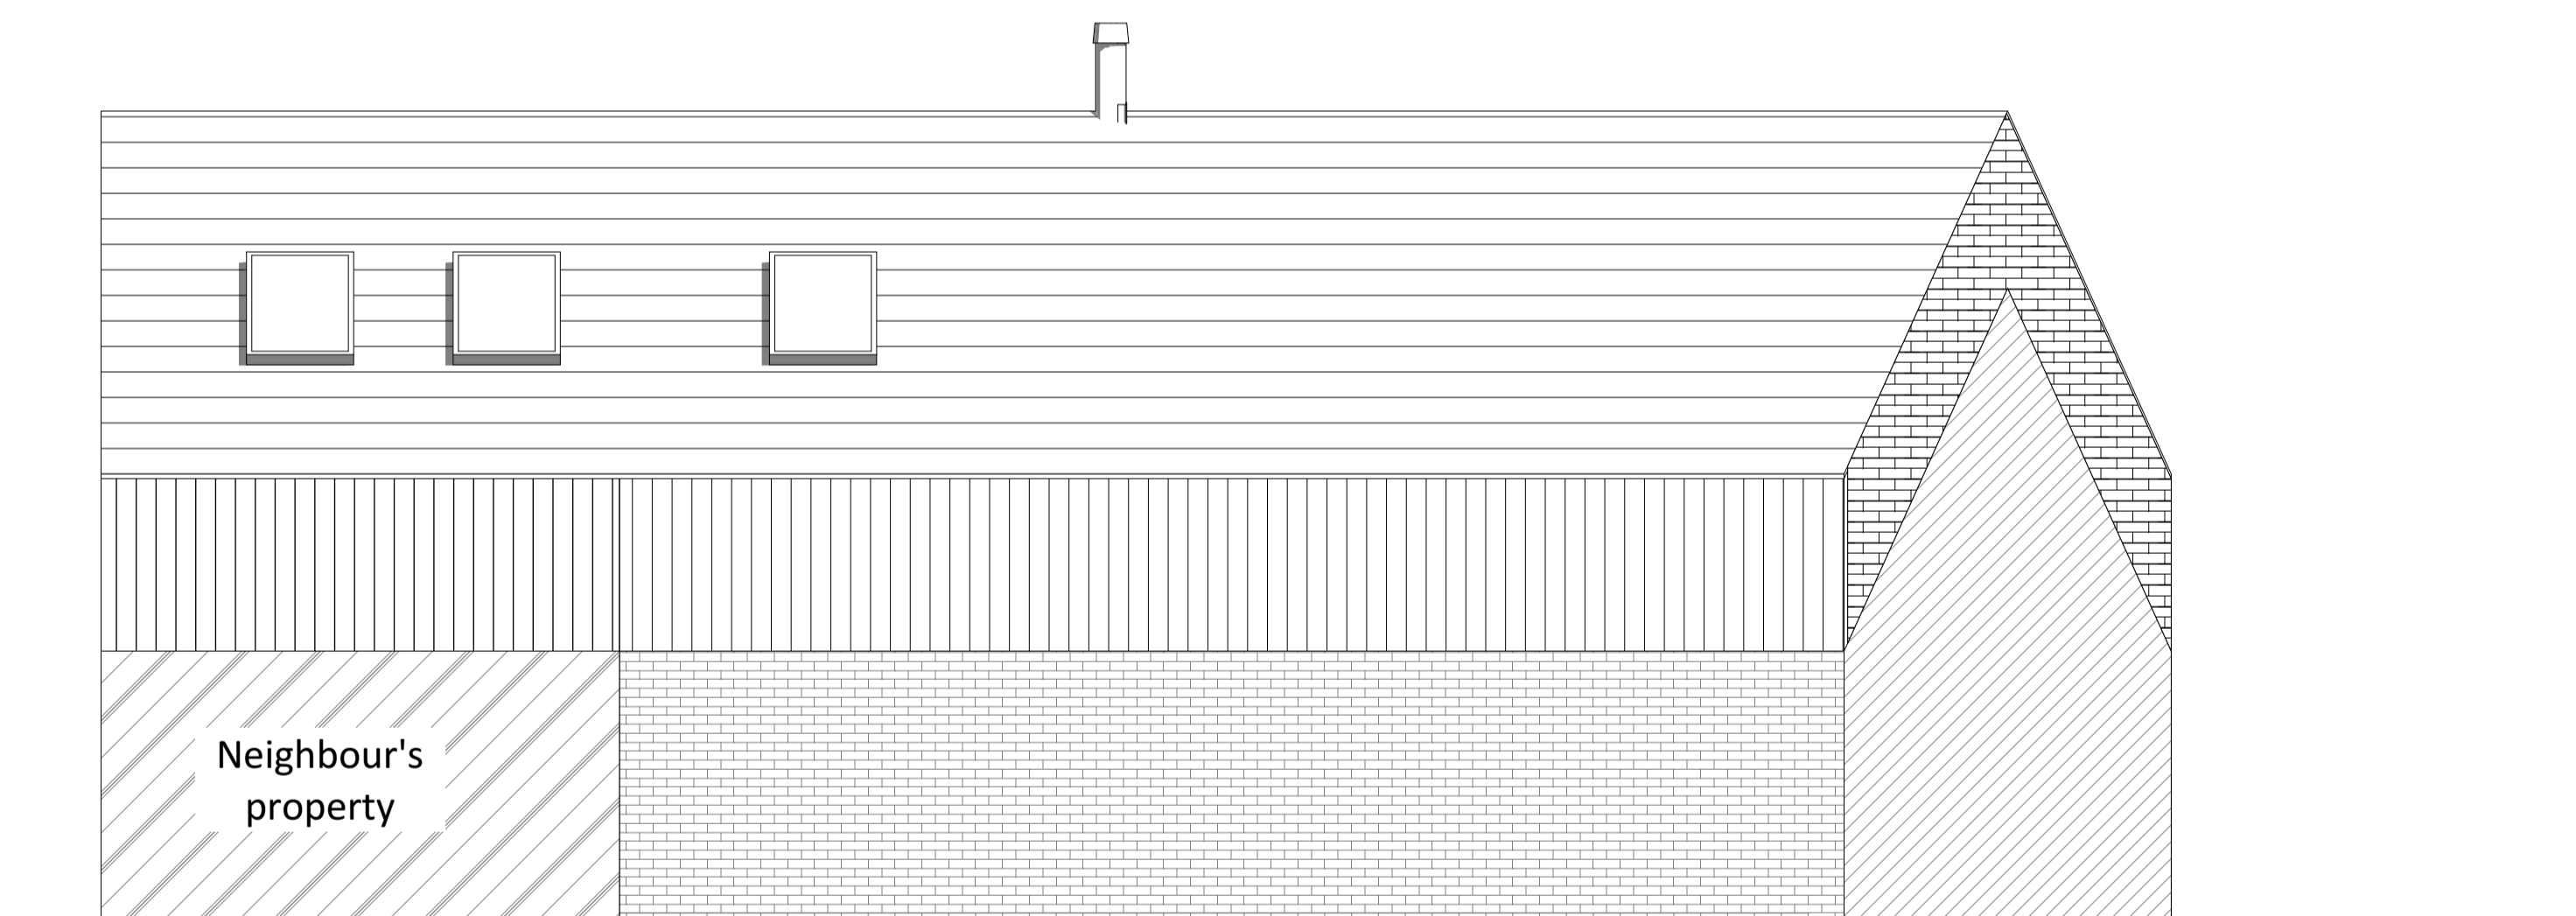

Proposed Rear Elevation

1:50




Proposed Side Elevation

1:50

All Dims in millimeters unless otherwise stated. Do not scale except for planning purposes. If in doubt - Ask

This drawing is confidential and is the property of Keenan Project Designs Ltd.

© Copyright

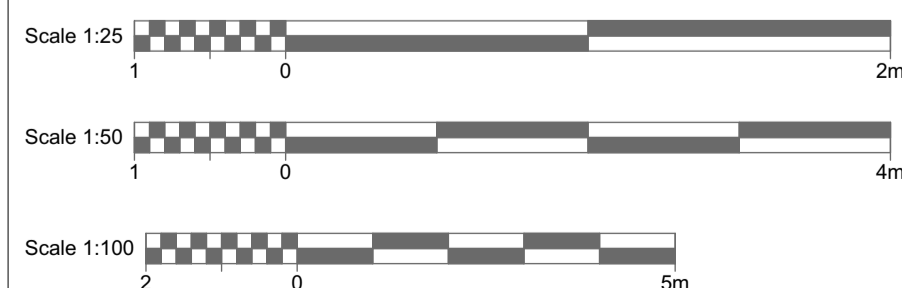

KEENAN
PROJECT
DESIGNS

KEENAN PROJECT DESIGNS

0800 233 5787

INFO@KEENANPROJECTDESIGNS.COM

WWW.KEENANPROJECTDESIGNS.COM

CLIENT:

James Quigley

DATE:

23/08/2023

DRAWN BY:

Val Pelovski

PROJECT LEAD:

Ivan Sapov

ADDRESS:

Grange Court, Great North Road, South
Muskham, Newark, Nottinghamshire NG23 6EB

DRAWING SHEET SIZE:

A1

DRAWING NUMBER:

2164 D - 05

REVISION: D

08/09/2023

Val Pelovski