


First Floor Plan

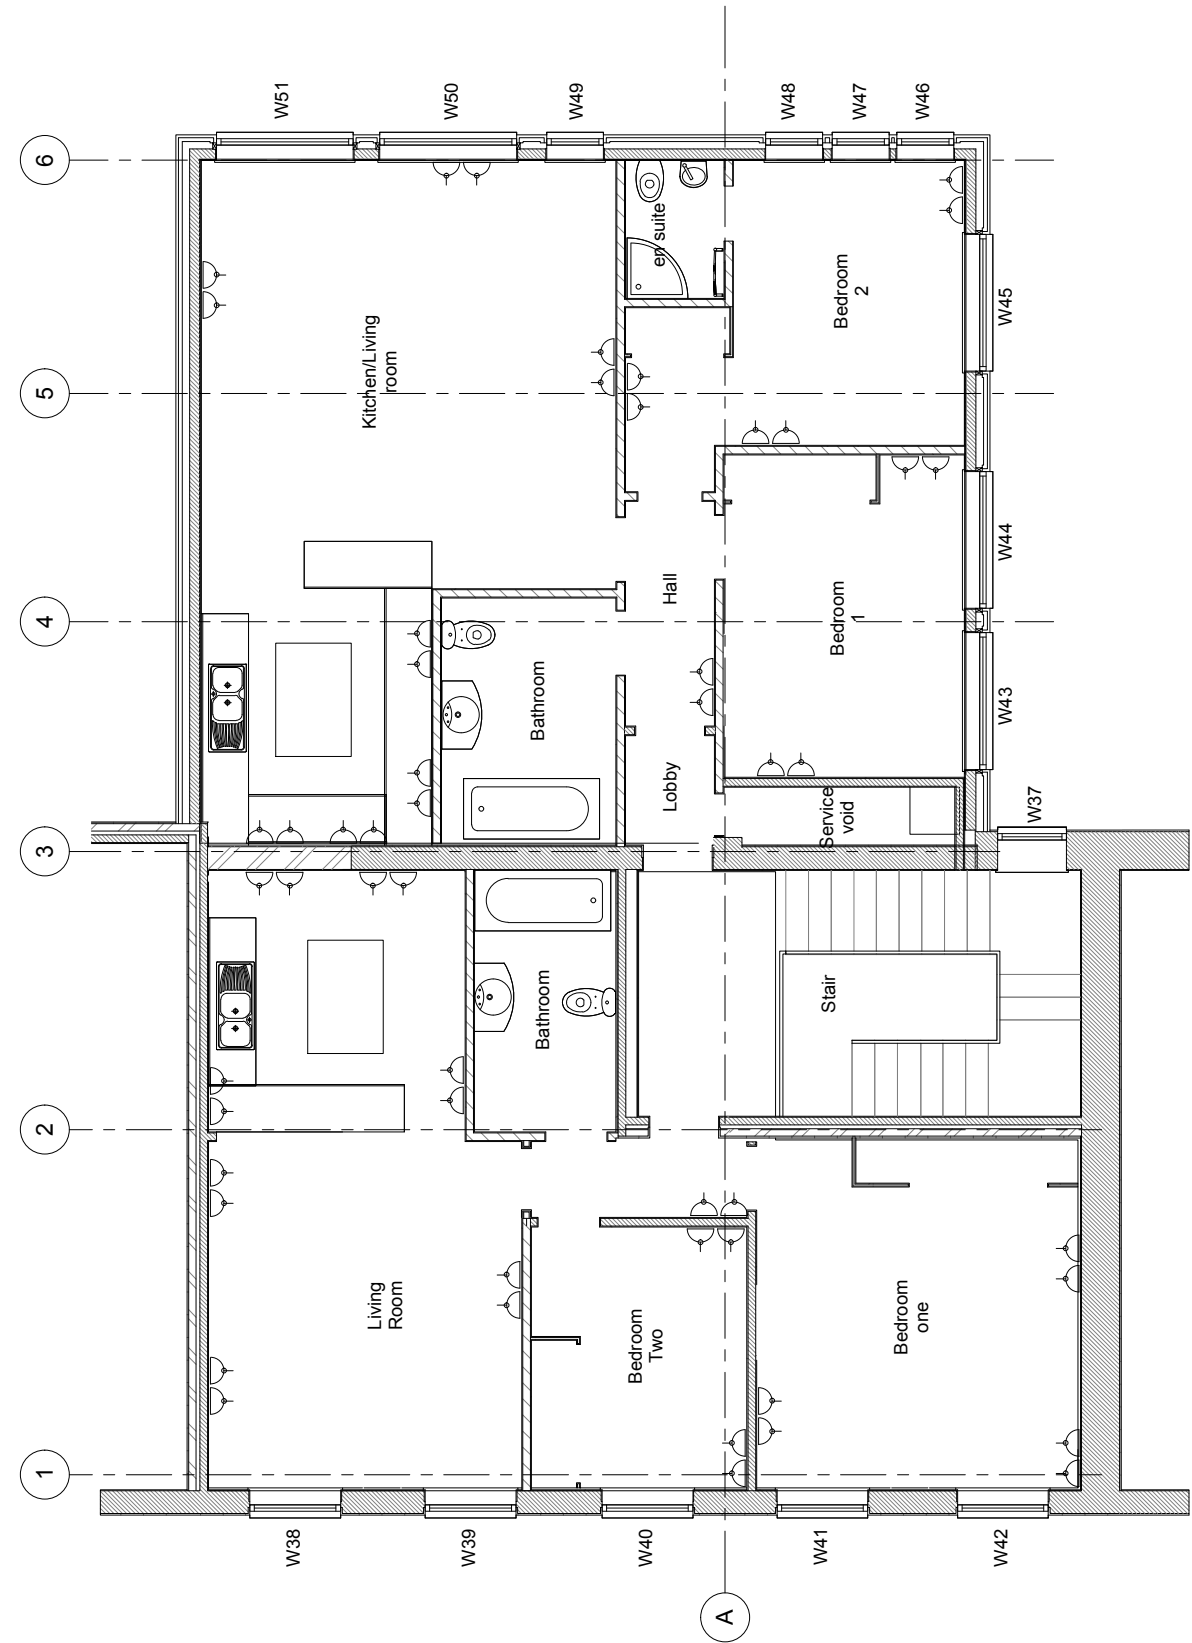

Second Floor Plan

Existing First & Second Floor Plans
1:100 @ A3

Flats internally have not been surveyed by Gemstock and there may be differences from the layouts shown

Date: June 2023

Drawn: AB

Scale: 1:100 @ A3

Checked By: AB

Drawing No. G313/EX03

Project: 160 Armada Way, Plymouth

