


First Floor Plan

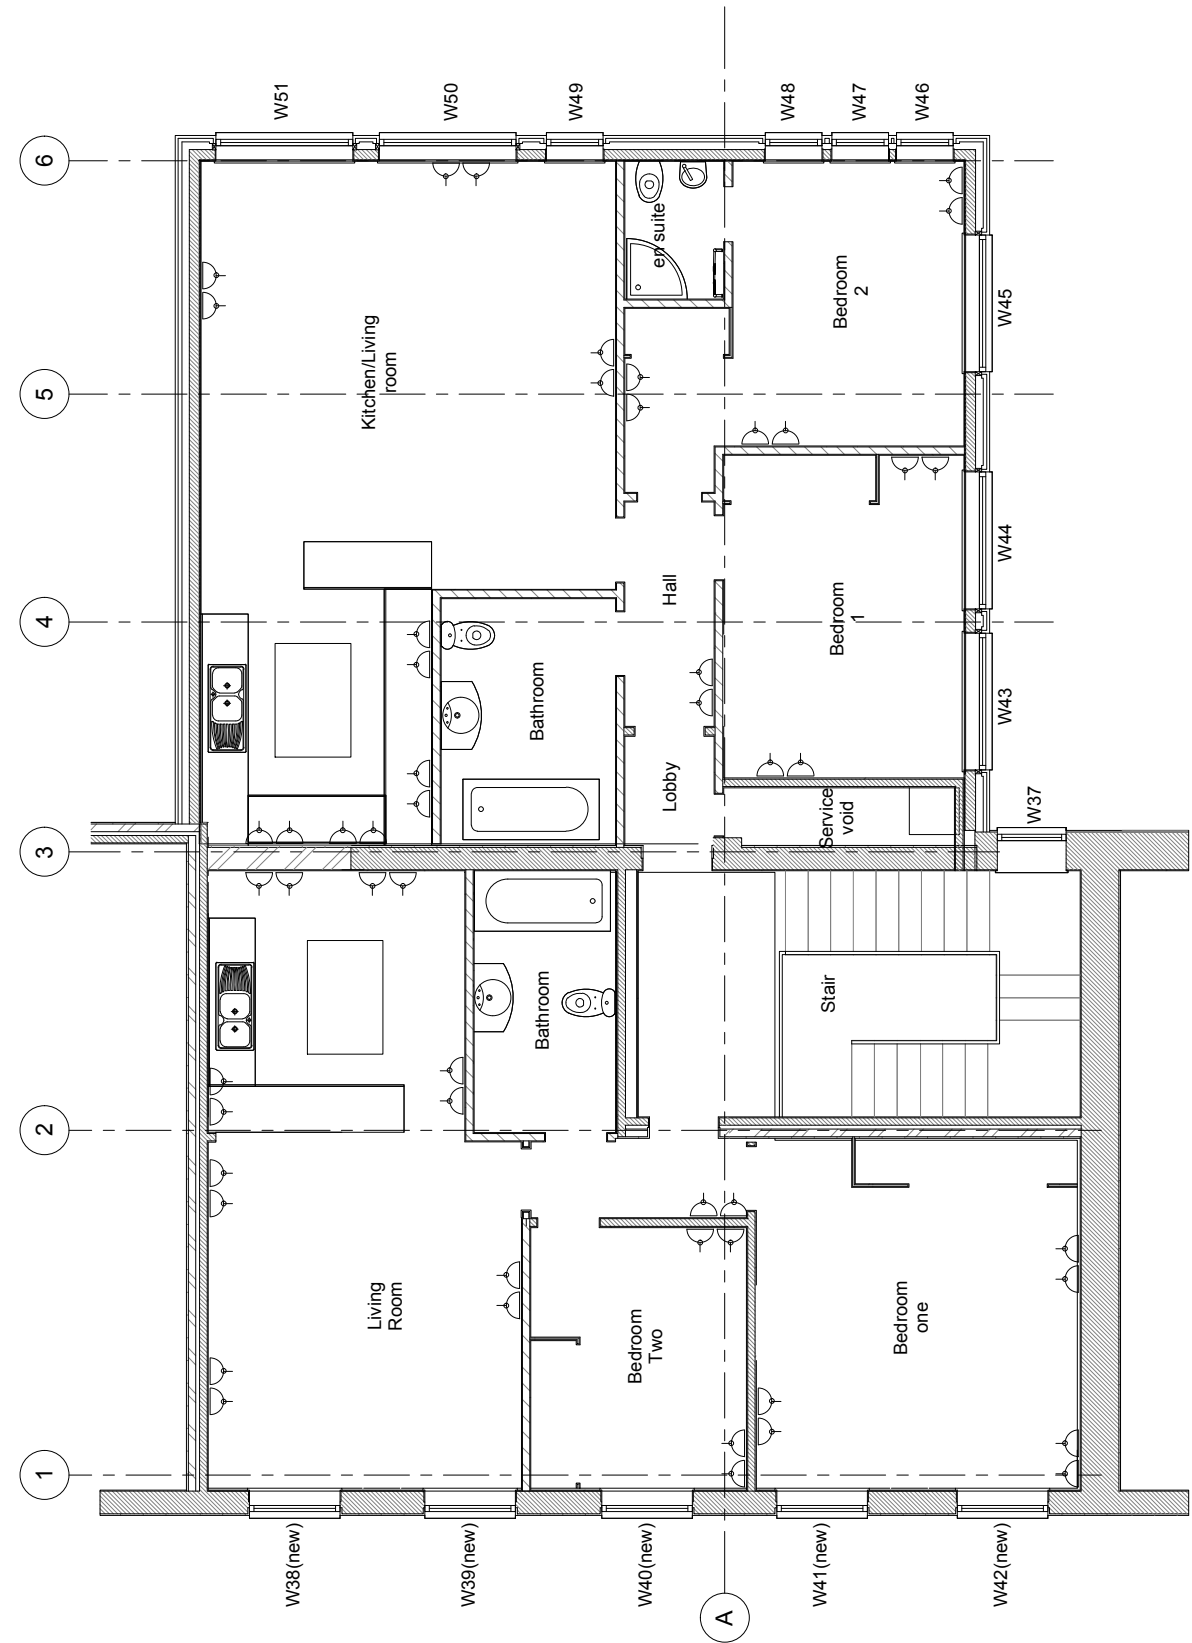

Second Floor Plan

Proposed First & Second Floor Plans
1:100 @ A3

Flats internally have not been surveyed by Gemstock and there may be differences from the layouts shown

Date: June 2023

Drawn: AB

Scale: 1:100 @ A3

Checked By: AB

Drawing No. G313/PR02

Project: 160 Armada Way, Plymouth

This drawing is copyright. Do not scale.
All dimensions shown are indicative. Final dimensions to be measured on site prior to ordering/fabrication.
All information to be treated with strict confidentiality.
Tel. 07768 198494 Email. rwood@gemstock.co.uk

