



LH Elevation

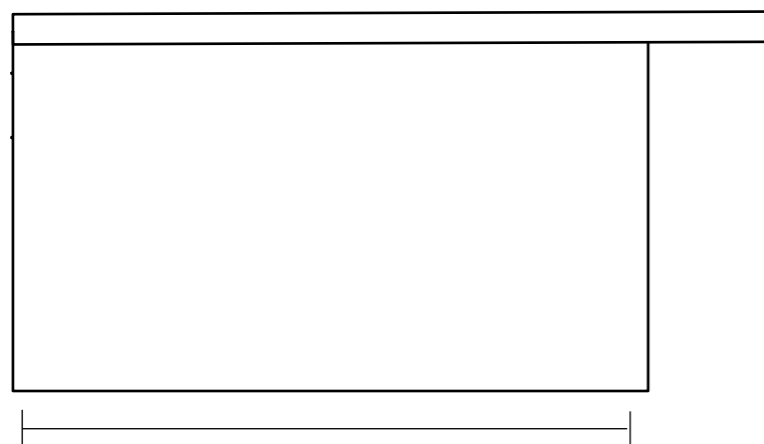

4.0m



Front Elevation

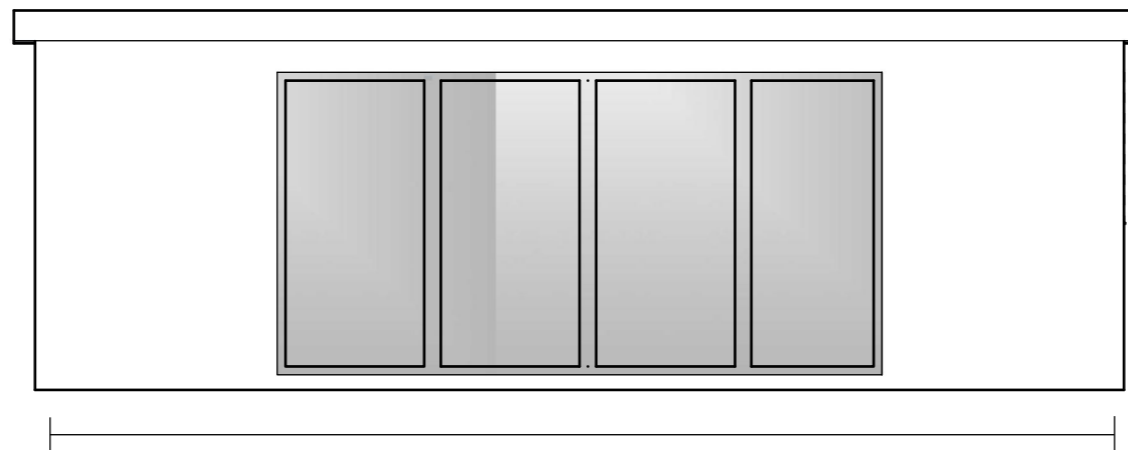

7.0m


2.5m

RH Elevation

 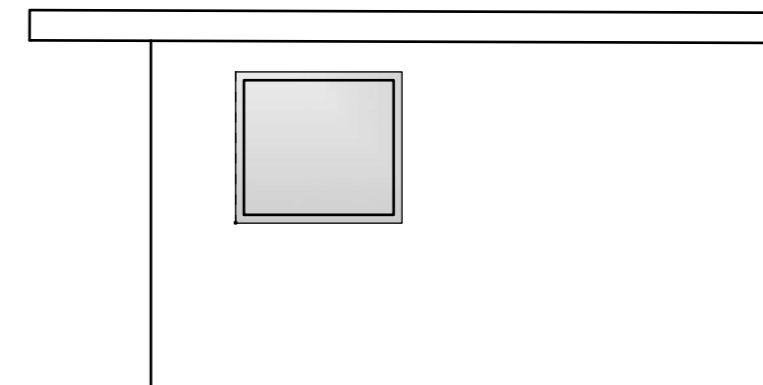

Rear elevation

Cladding	Notes
Front	-Western Red Cedar
RH	-Western Red Cedar
LH	-Hardie Plank Cement fibre
Rear	-Hardie Plank Cement fibre

 Elevations
Scale: 1:50



3 Potters Wood		
Elevations		
Date	Job No	Drawing No
20/10/2023	1019	DWG B
Scale	Revision No	Drawn By
1:50 @ A3	P01	Tom Hickey
WELWYN GARDEN ROOMS		