




REVISION HISTORY			
REV	DESCRIPTION	DATE	APPROVED

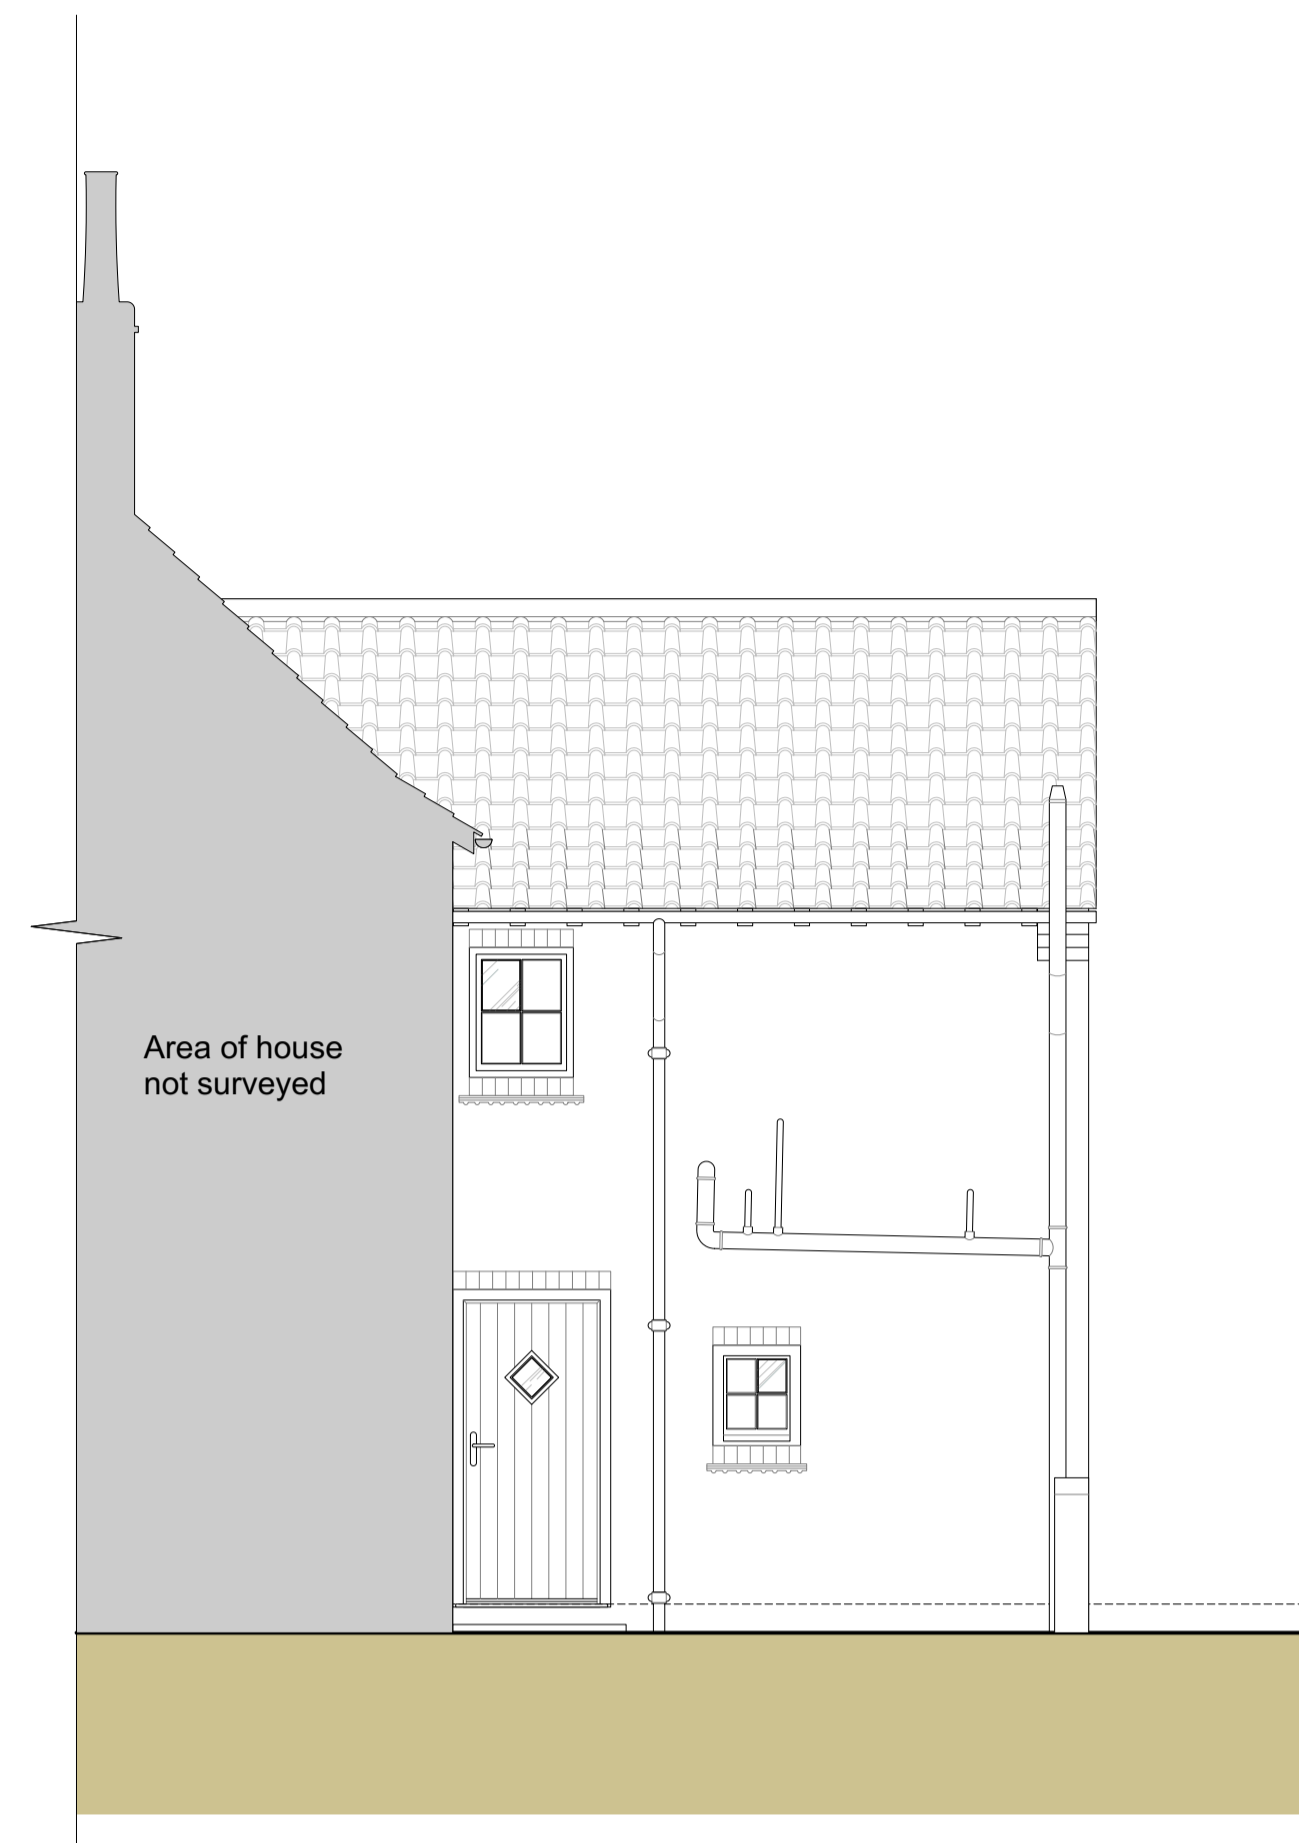


1 PROPOSED NORTHERN ELEVATION  
Scale: 1:50

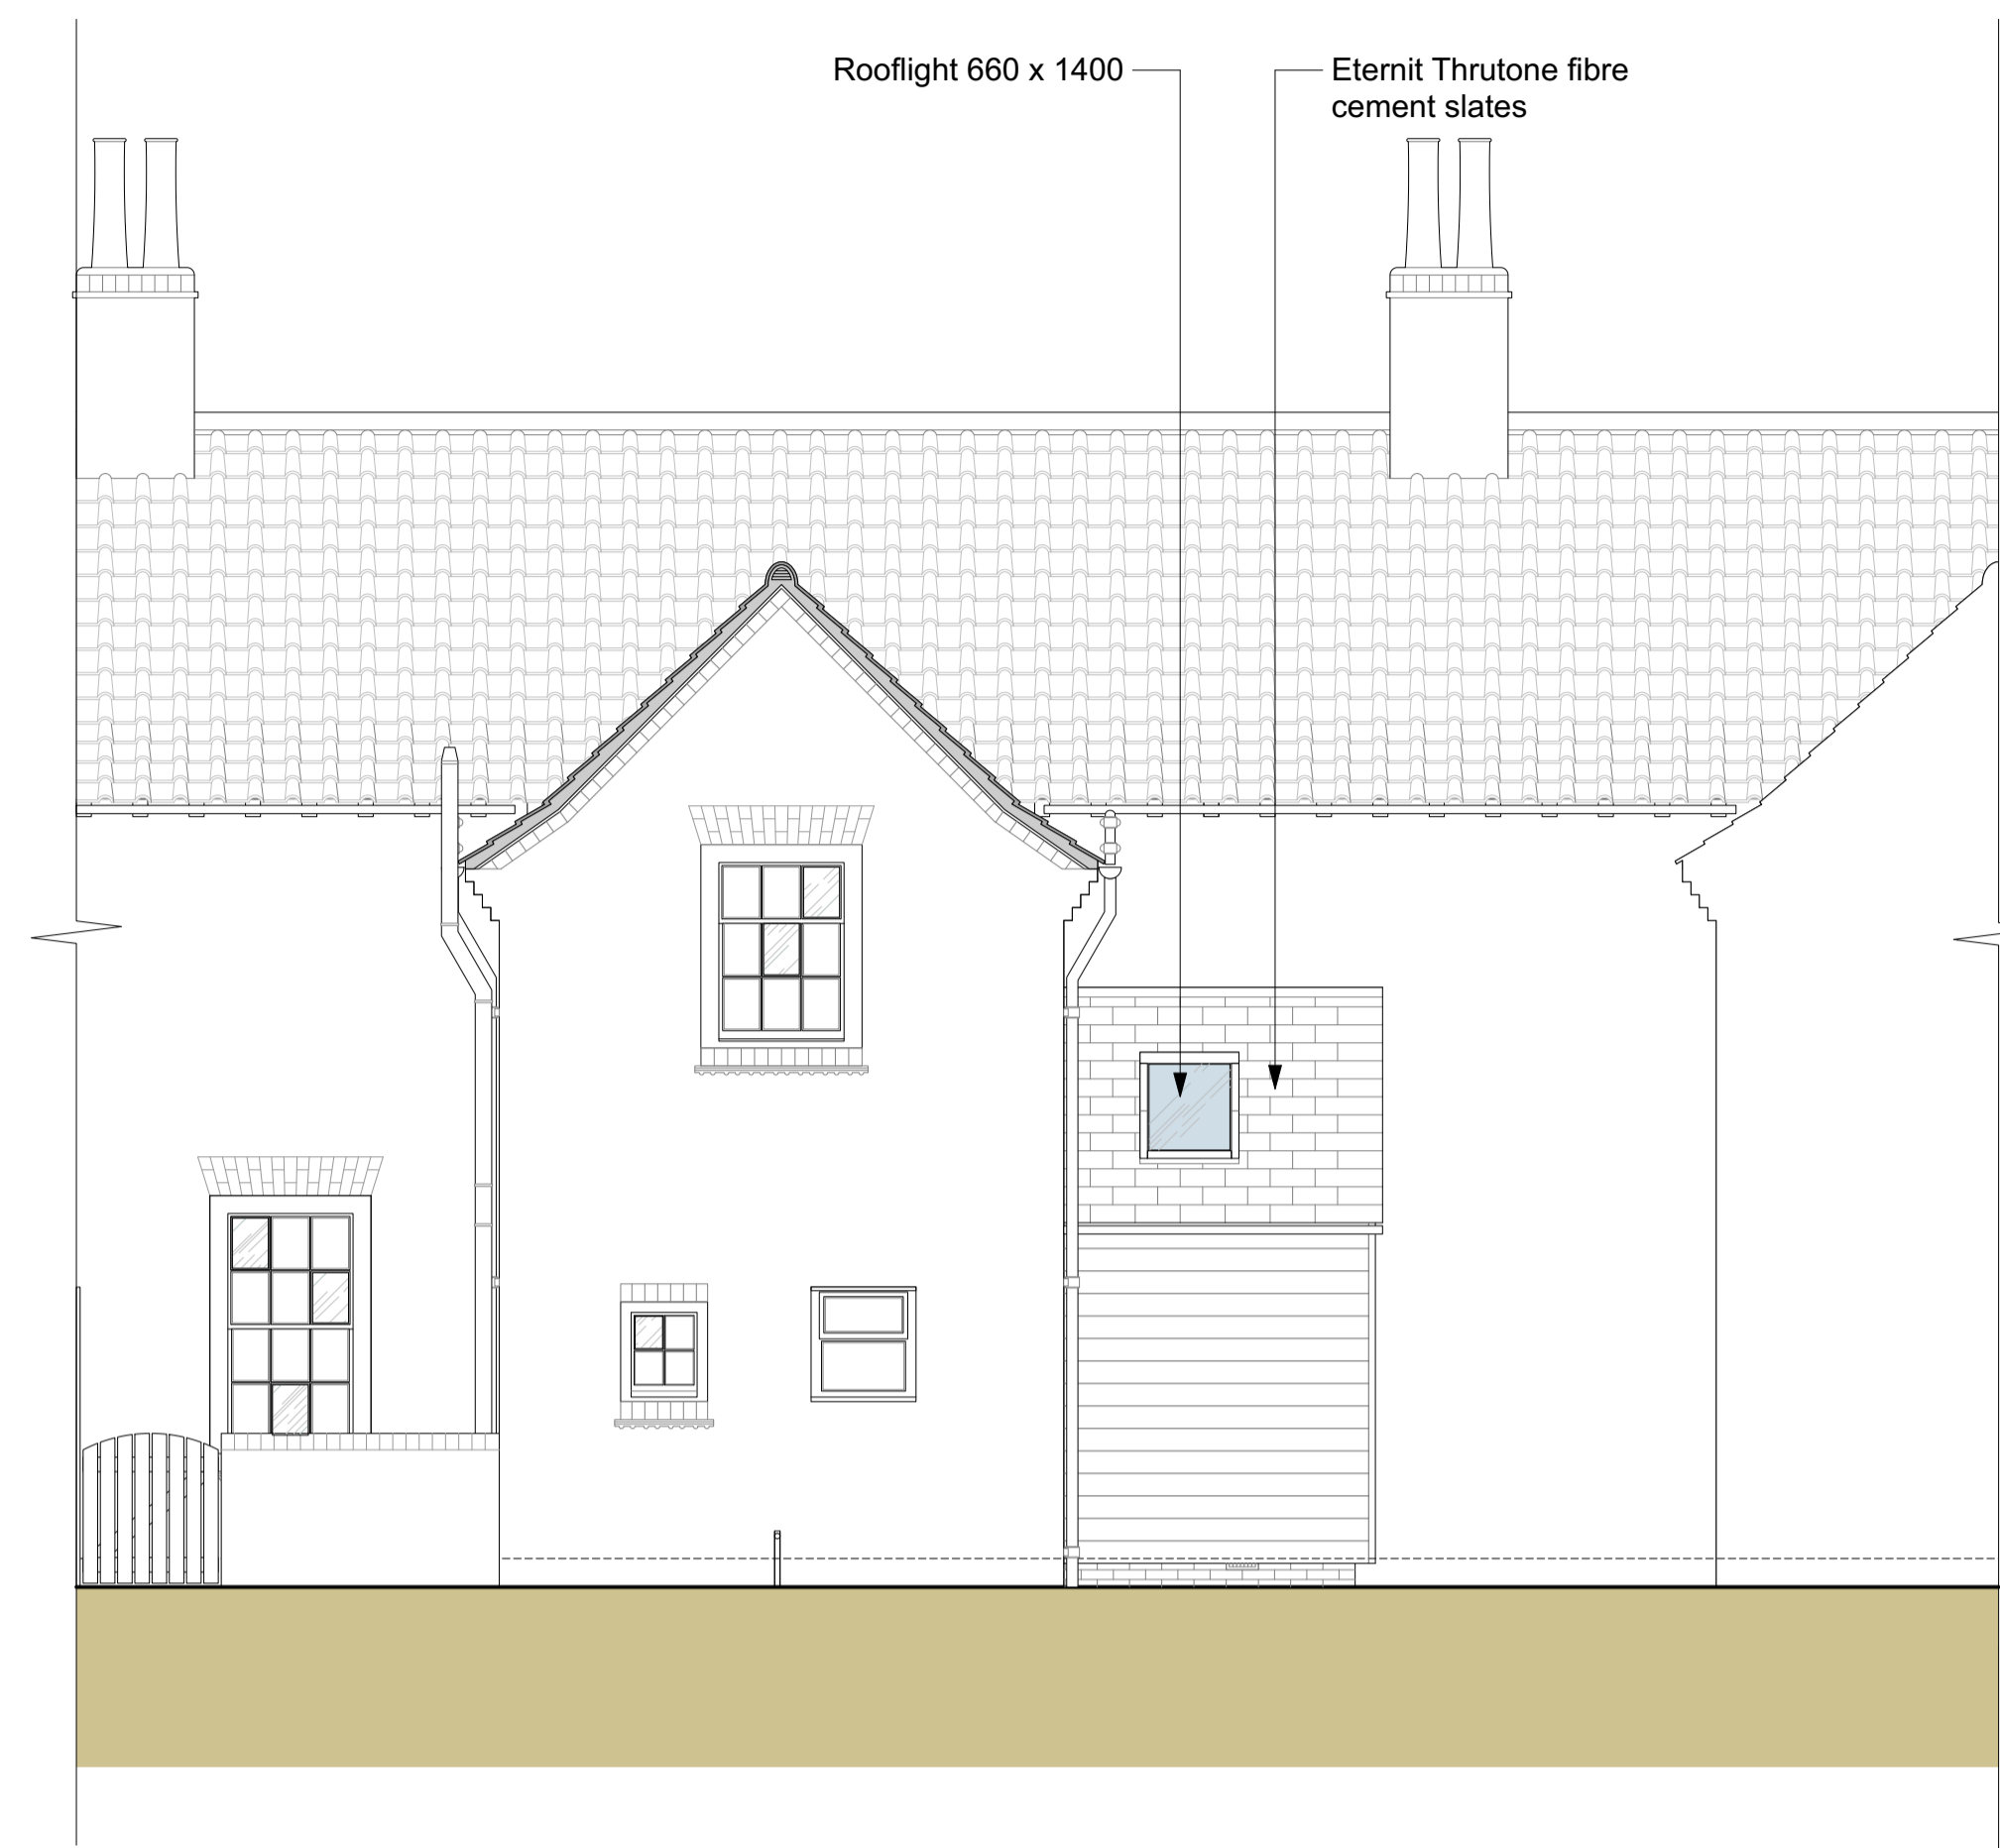


2 PROPOSED WESTERN ELEVATION  
Scale: 1:50

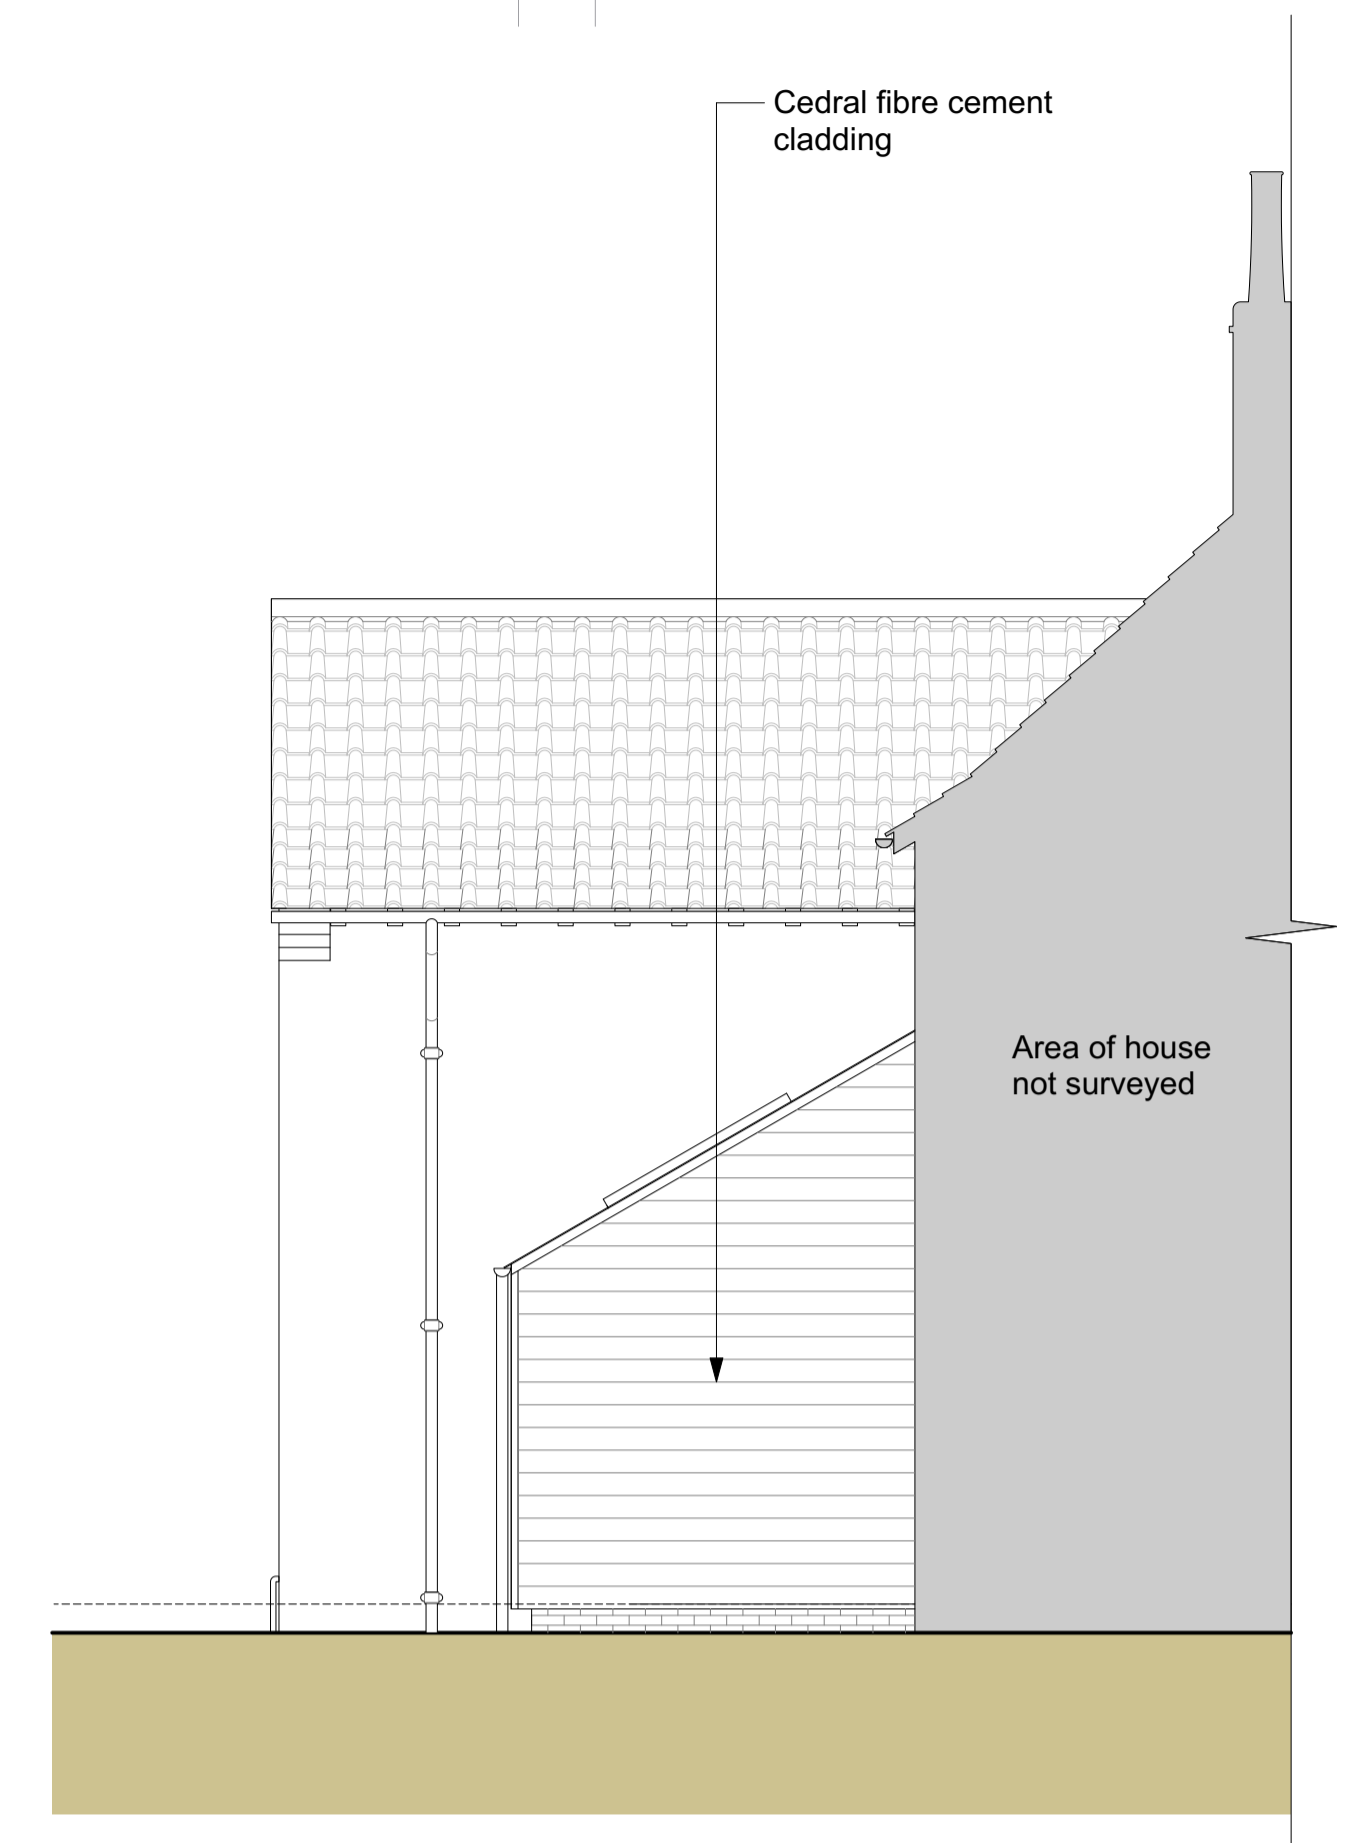

3 PROPOSED SOUTHERN ELEVATION  
Scale: 1:50

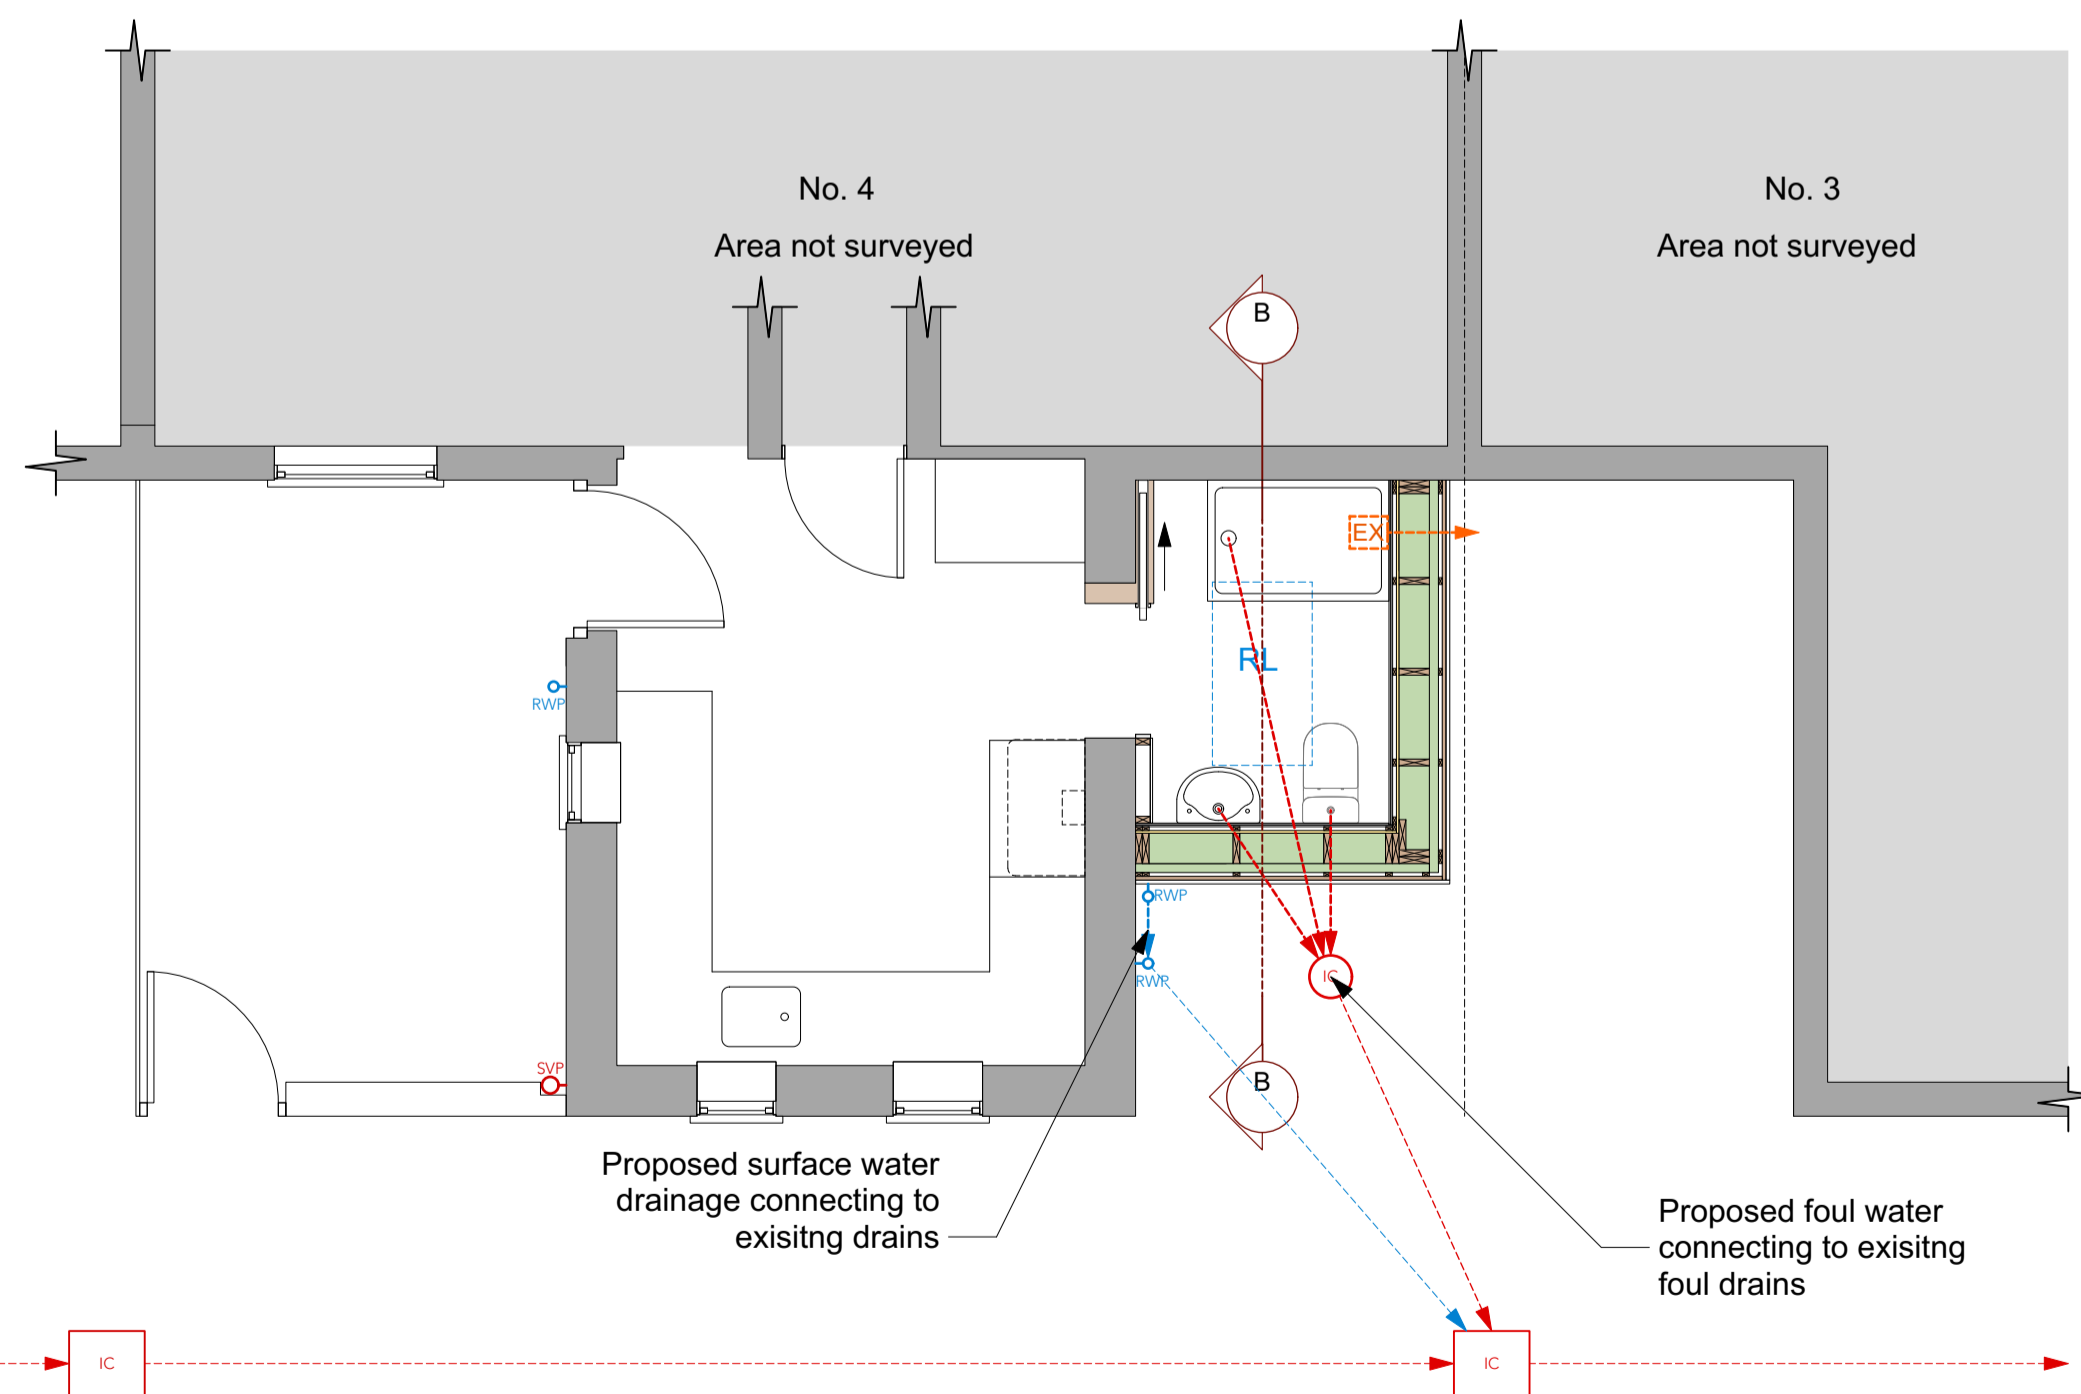

5 PROPOSED GROUND FLOOR  
Scale: 1:50

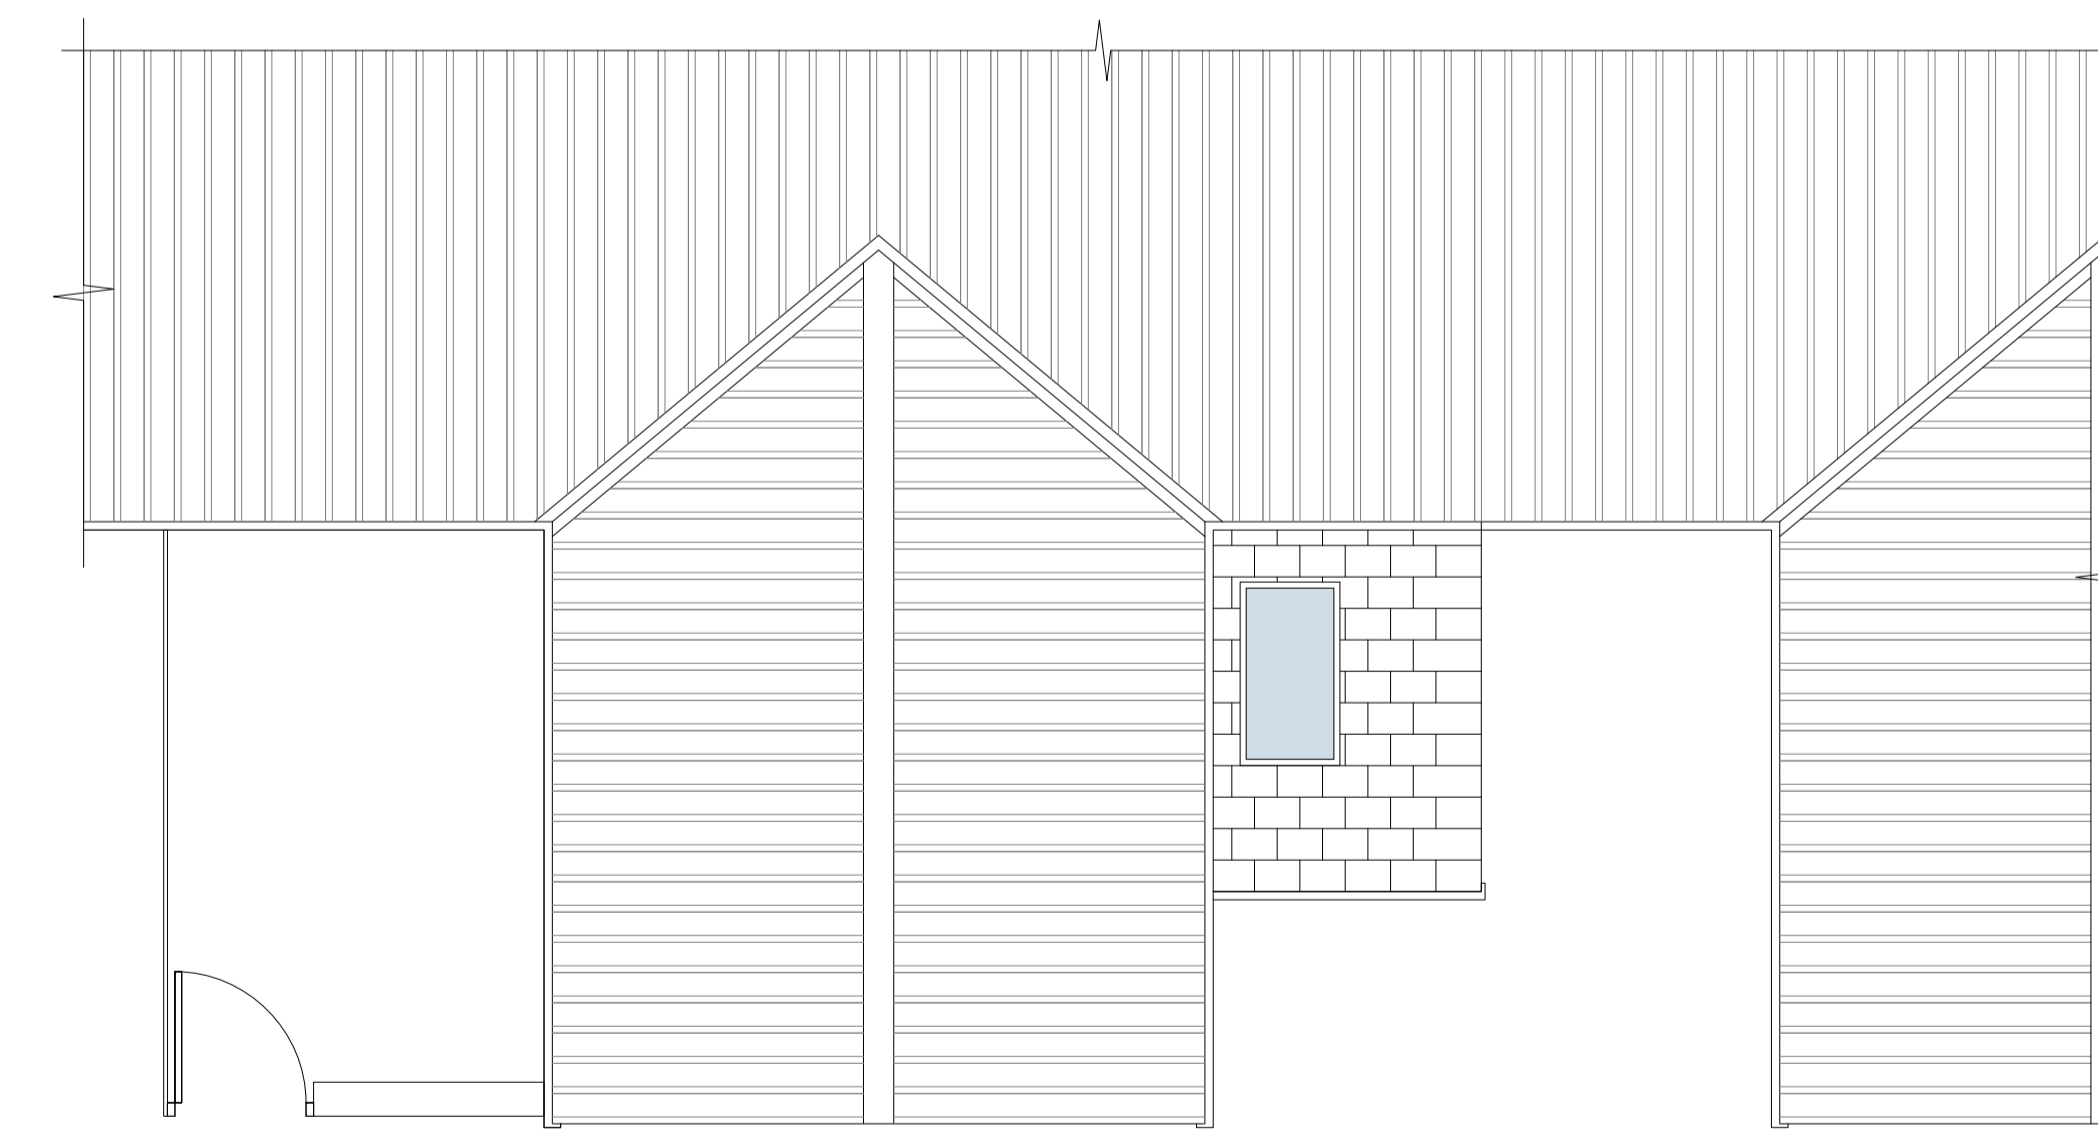

6 PROPOSED ROOF PLAN  
Scale: 1:50

**THOLTAN DESIGN & BUILD LTD**


CLIENT  
Janette Ray

JOB TITLE / NO.  
4 South Cottages, York

DRAWING / WORK STAGE  
Proposed Plans and Elevations

DRG NO. 300 SCALE 1:50 @ A1

DRAWN APPROVED DATE  
James Nolan 15/06/2022

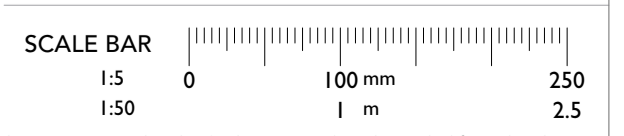

All dimensions must be checked on site and not be scaled from this drawing