


2 **NORTHERN ELEVATION**  
Scale: 1:100

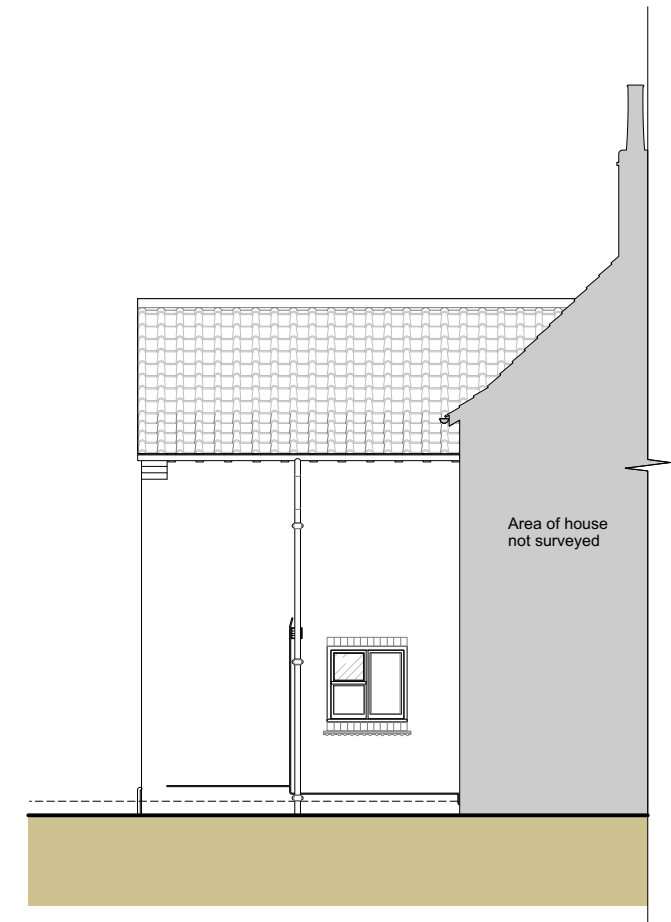

3 **WESTERN ELEVATION**  
Scale: 1:100



4 **SOUTH ELEVATION**  
Scale: 1:100

**THOLTAN DESIGN & BUILD LTD**

**CLIENT**

Janette Ray

**JOB TITLE / NO.**

4 South Cottages, York

**DRAWING / WORK STAGE**

Existing Elevations : WS 1

**DRG NO.**

101

**SCALE**

1: 50 @ A3



**DRAWN**


James Nolan

**APPROVED**

**DATE**

12/01/21

**SCALE BAR**

 

All dimensions must be checked on site and not be scaled from this drawing