




EXISTING REAR ELEVATION SCALE 1:100

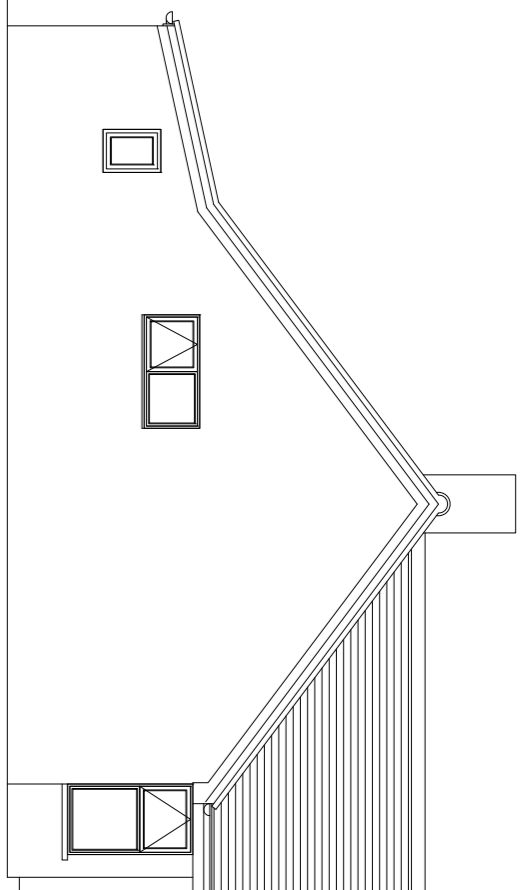

EXISTING SIDE ELEVATION SCALE 1:100

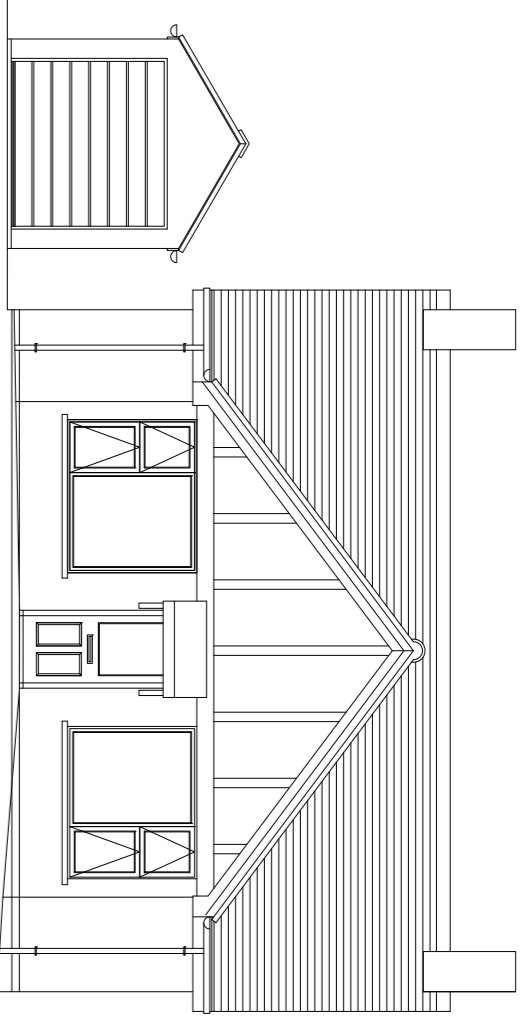



EXISTING FRONT ELEVATION SCALE 1:100

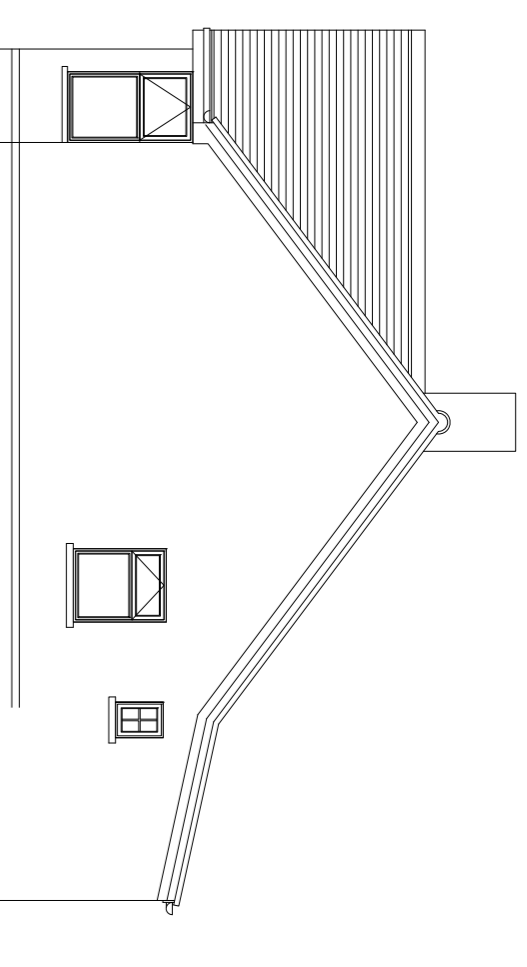




EXISTING SIDE 1 ELEVATION SCALE 1:100



EXISTING BLOCK PLAN SCALE 1:500

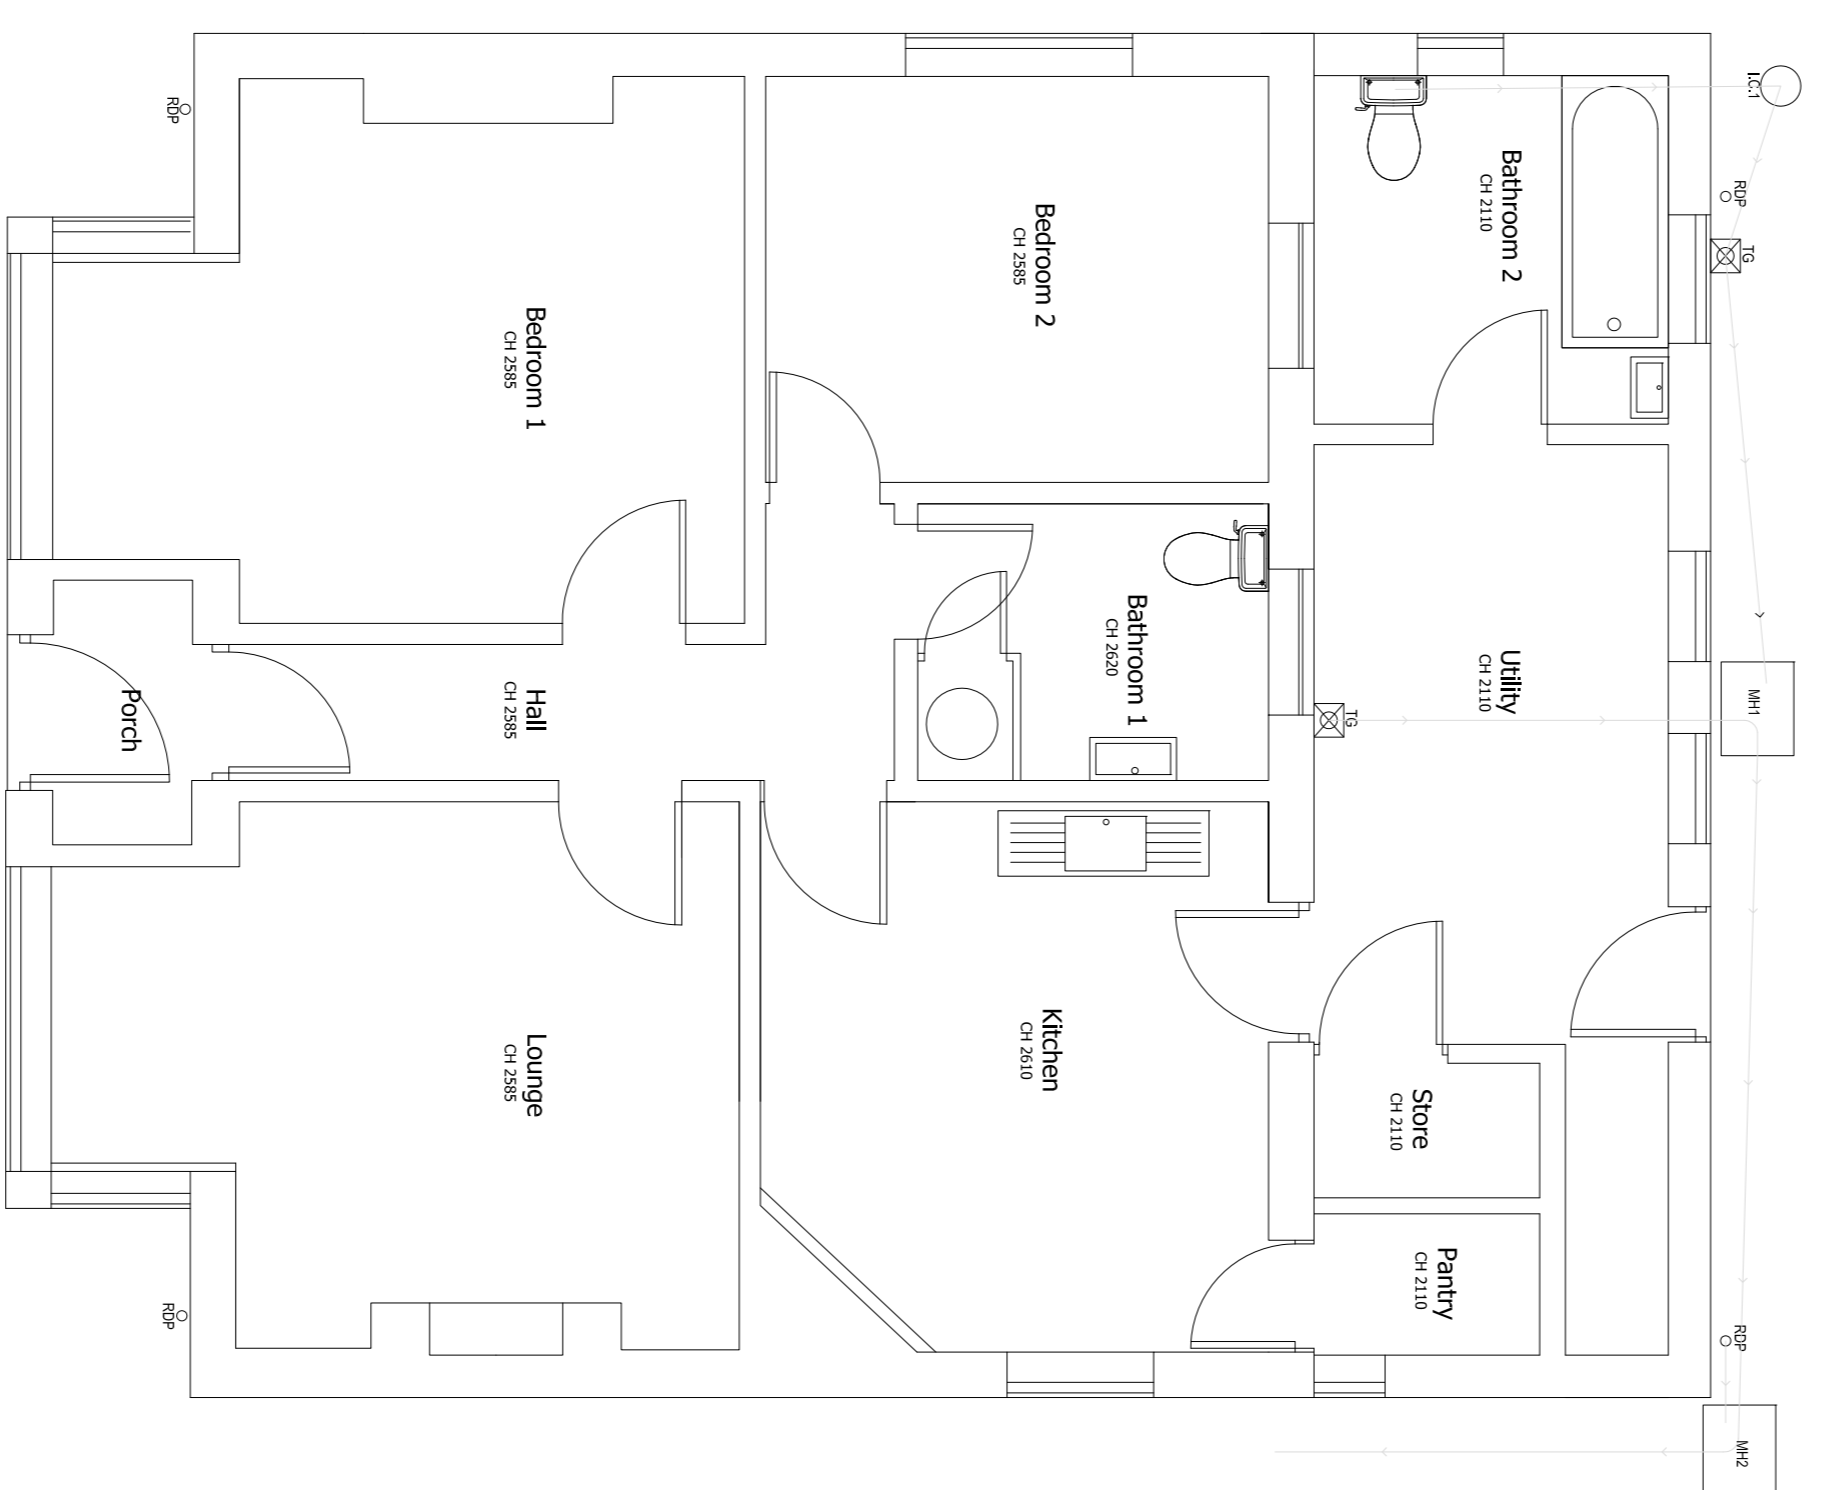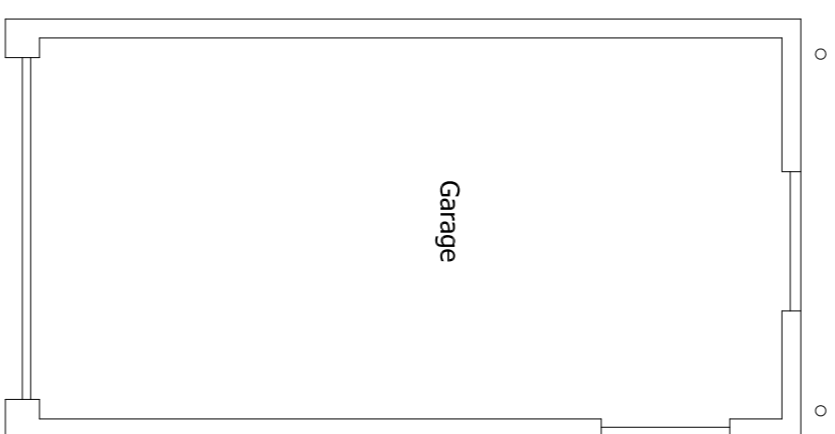

EXISTING FLOOR PLAN SCALE 1:50

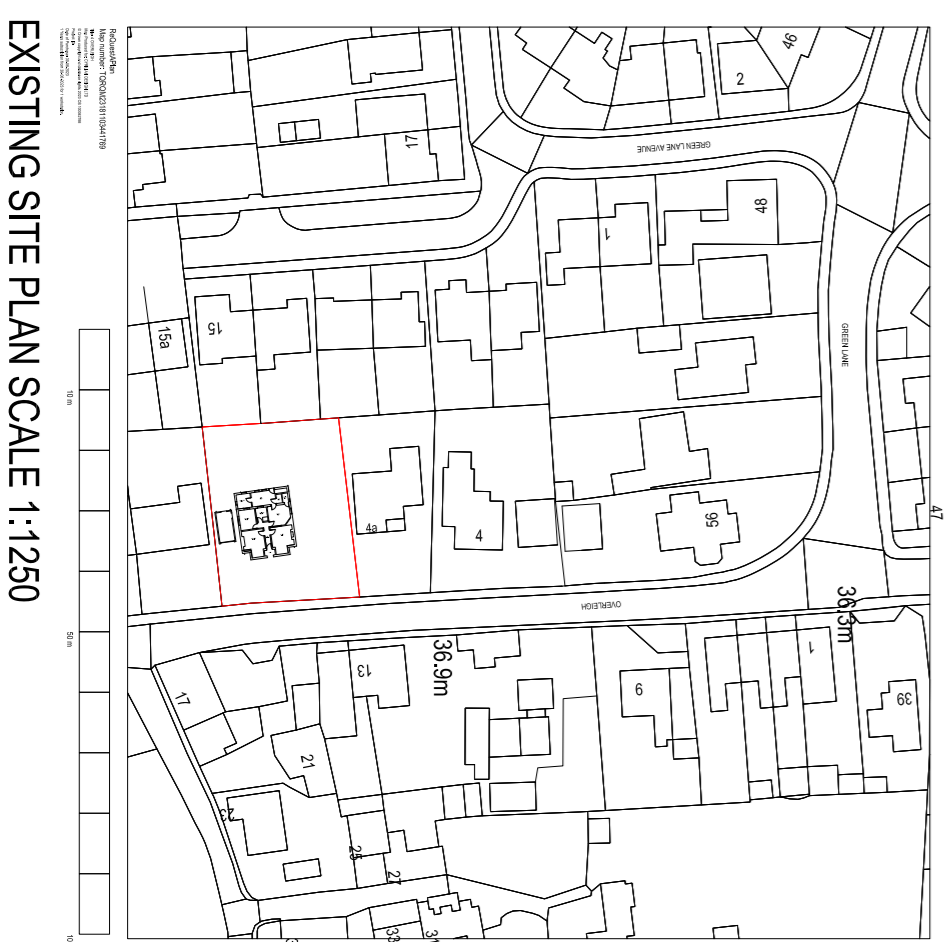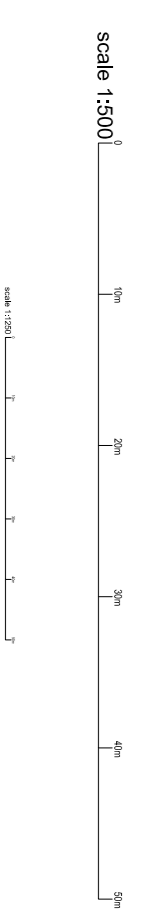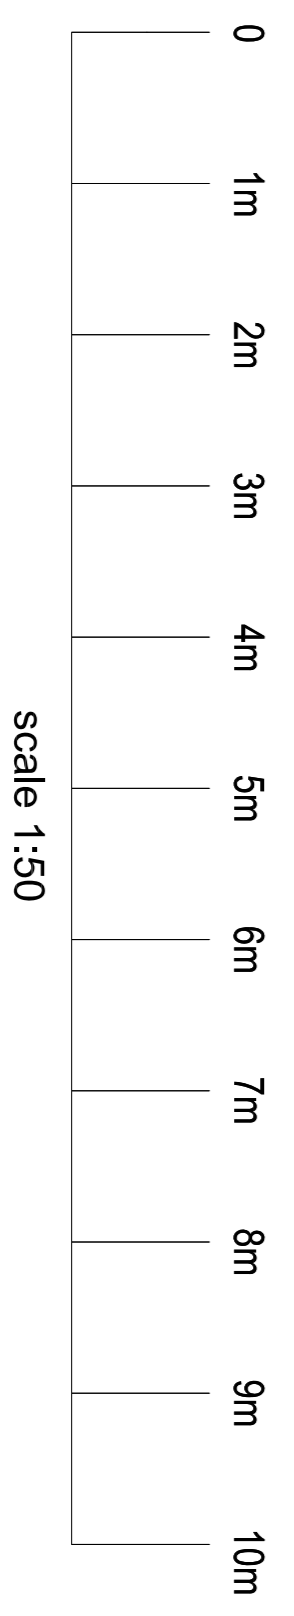

EXISTING SITE PLAN SCALE 1:1250

PROJECT NO:	1501/11001/1500/11250
DATE:	25/08/23
PROJECT NAME:	ALTERATIONS N°1
CLIENT:	MIR & MRS MASON EXT
ADDRESS:	STREET, SOMERSET, BA6 0TP.

cyrilian
ARCHITECTS & INTERIORS