




PROPOSED REAR ELEVATION SCALE 1:100

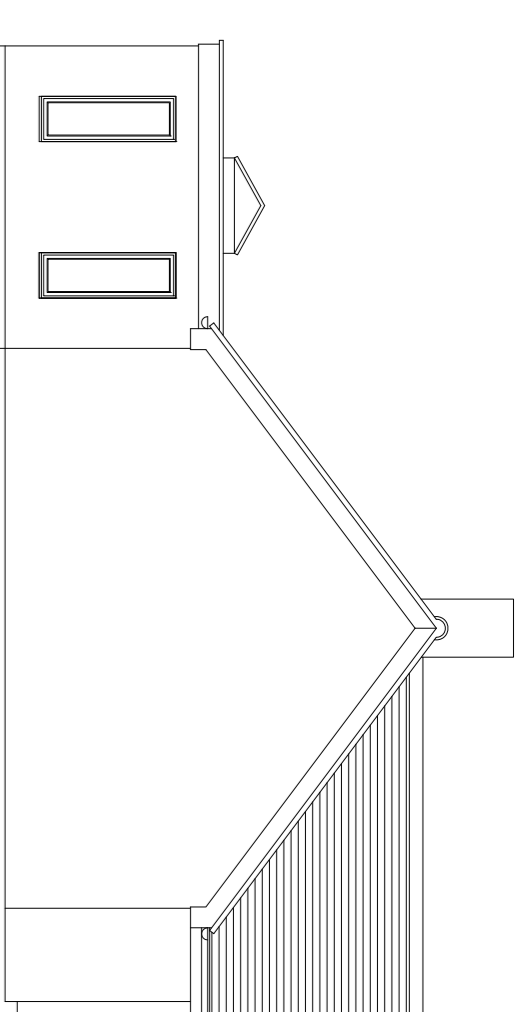

PROPOSED SIDE ELEVATION SCALE 1:100

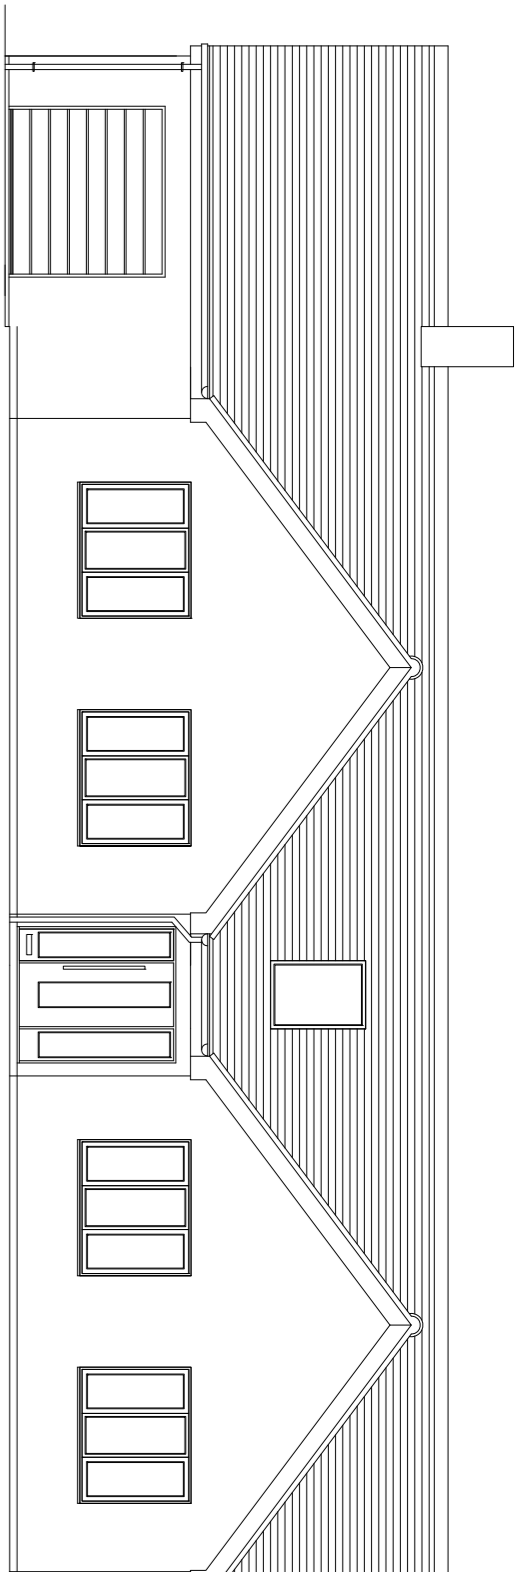


PROPOSED FRONT ELEVATION SCALE 1:100

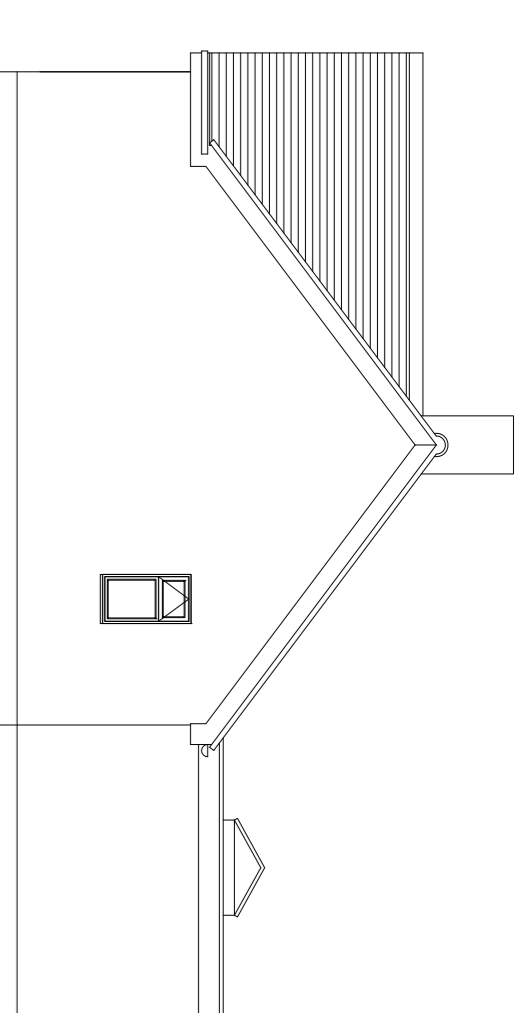


PROPOSED SIDE 1 ELEVATION SCALE 1:100




PROPOSED BLOCK PLAN SCALE 1:500

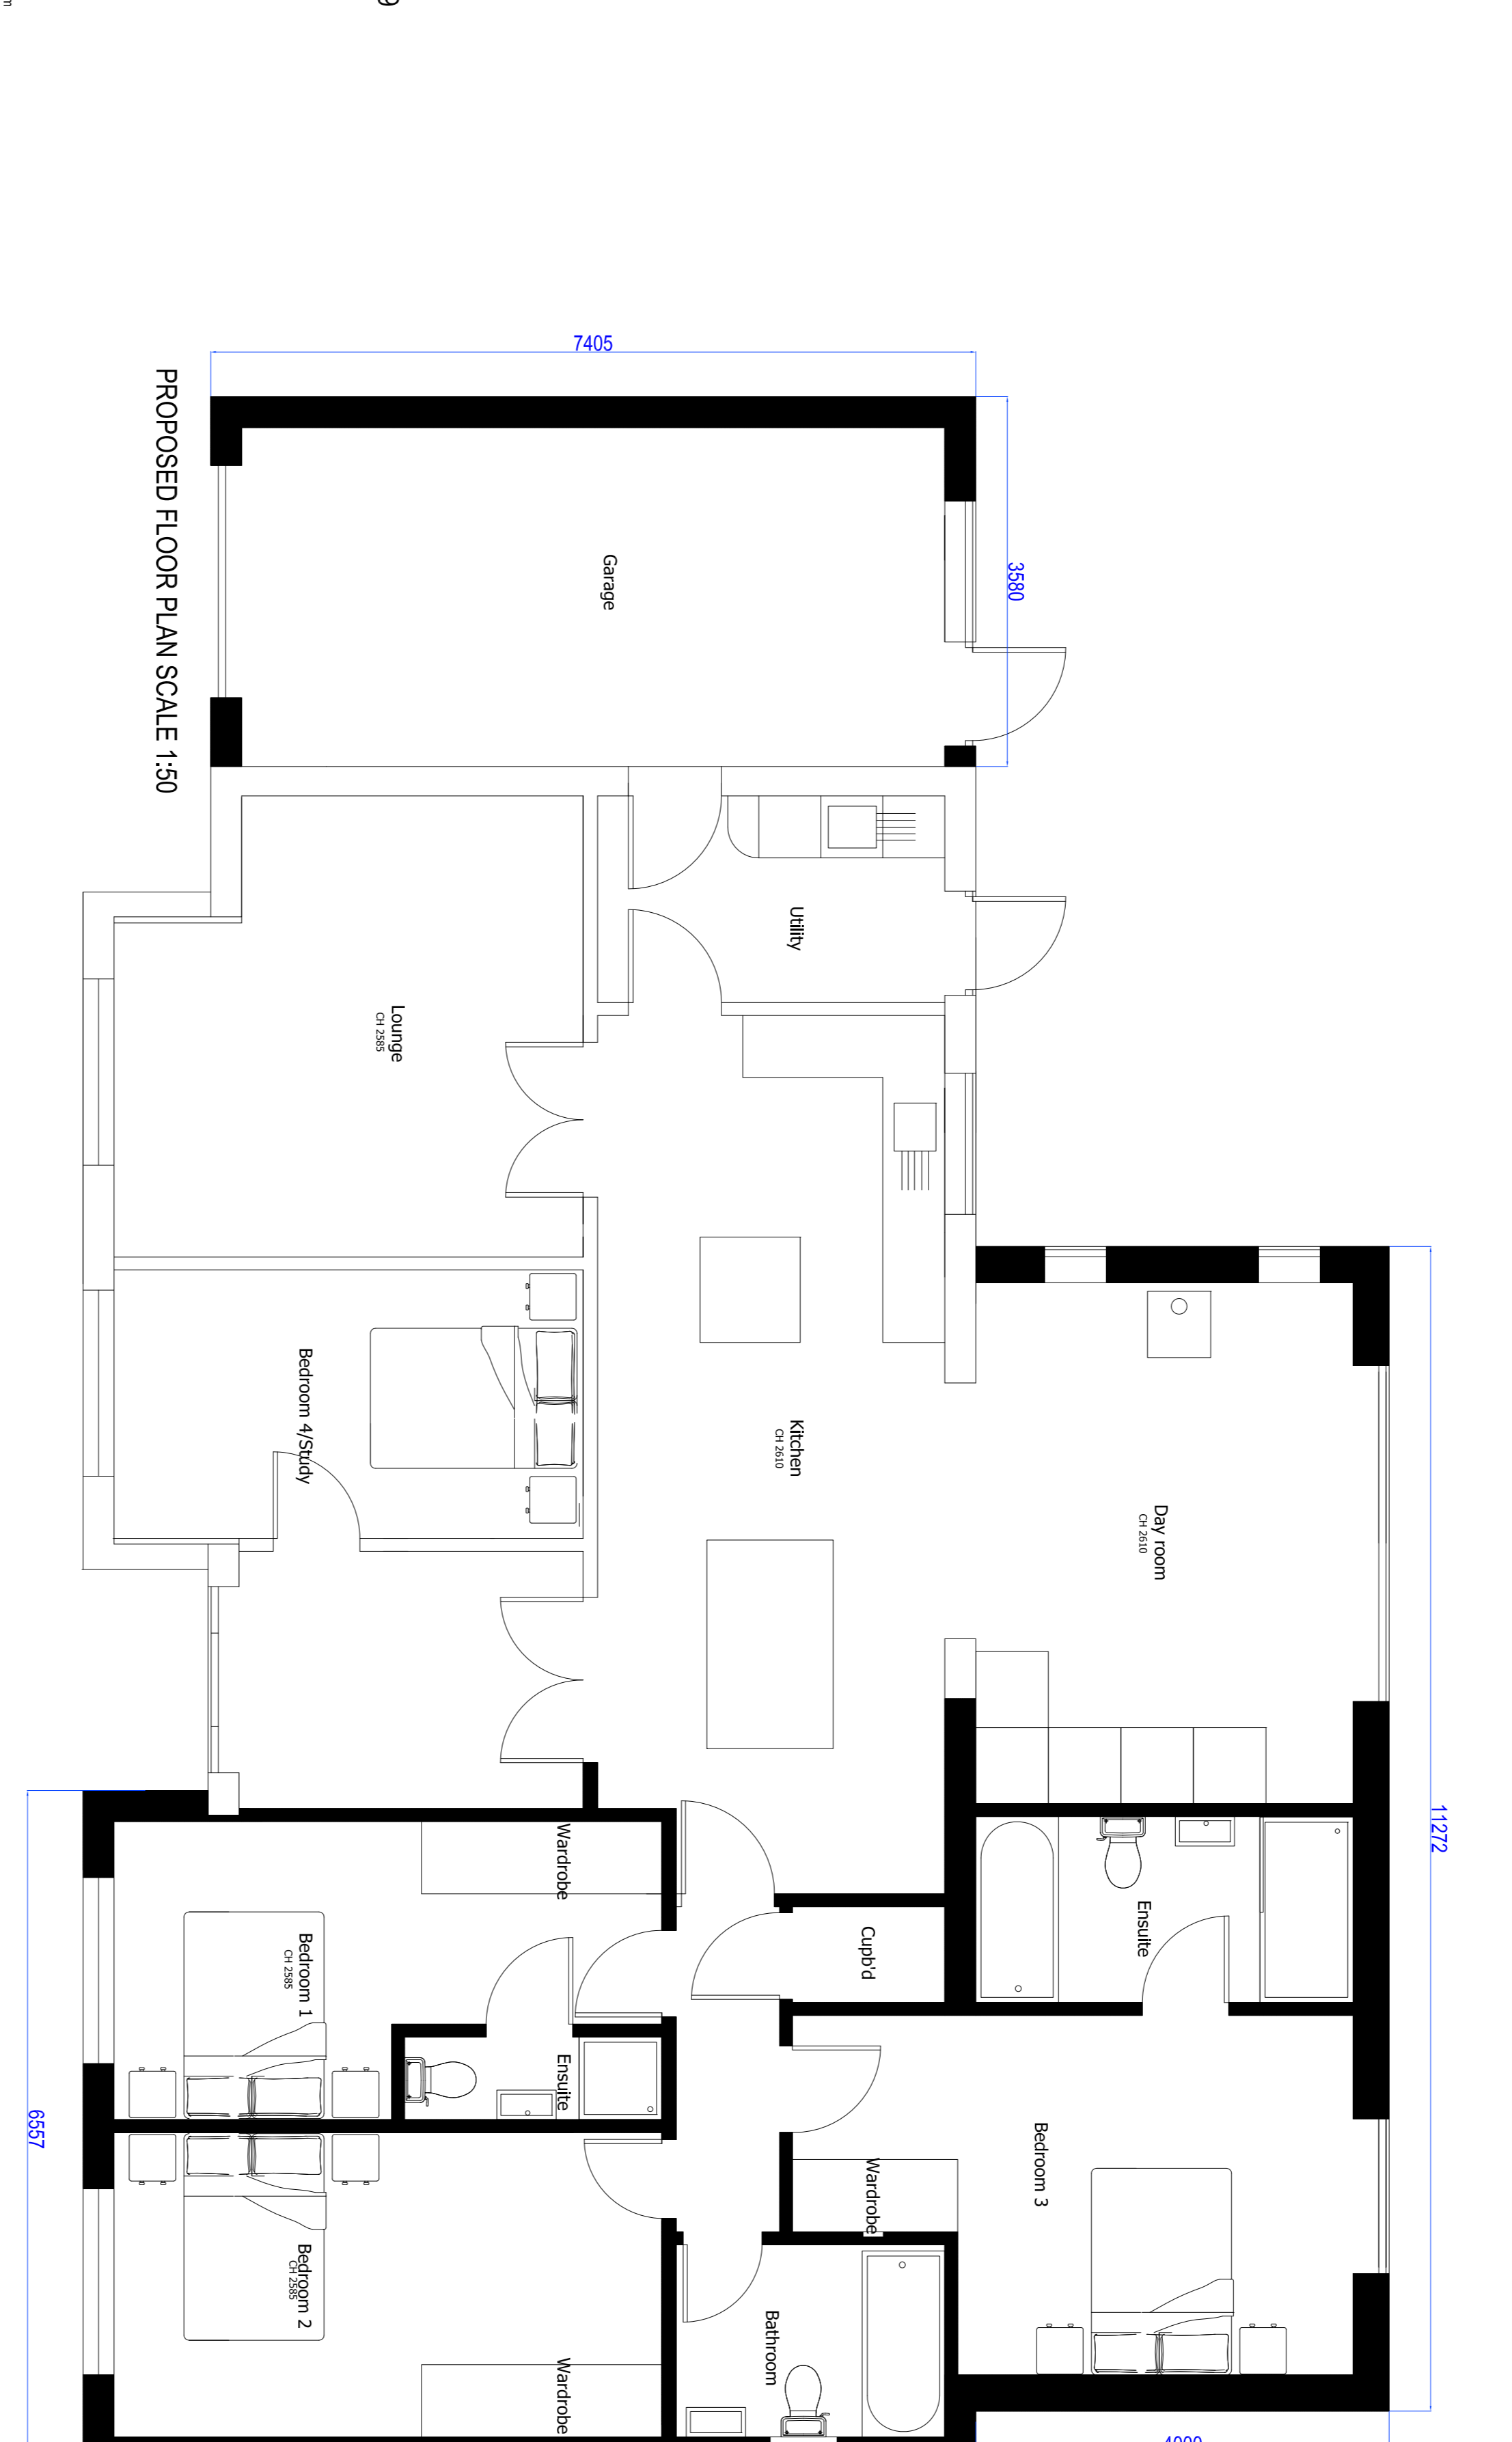


PROPOSED FLOOR PLAN SCALE 1:50

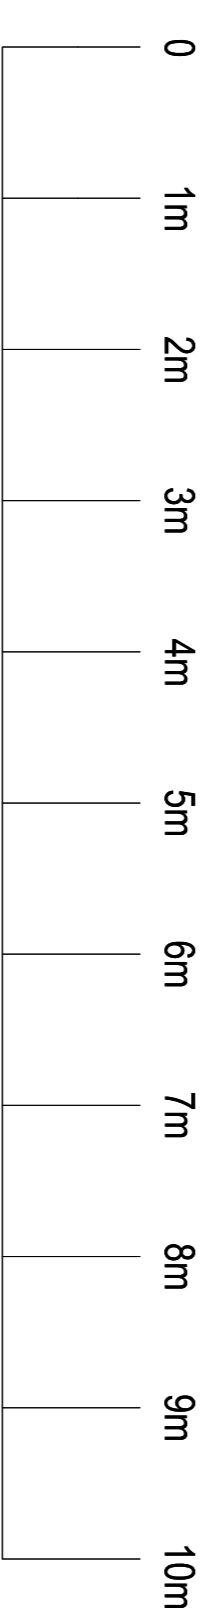



scale 1:50

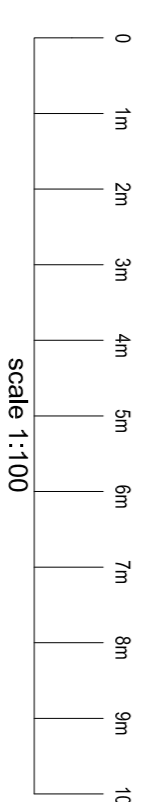

scale 1:100

 

scale 1:500

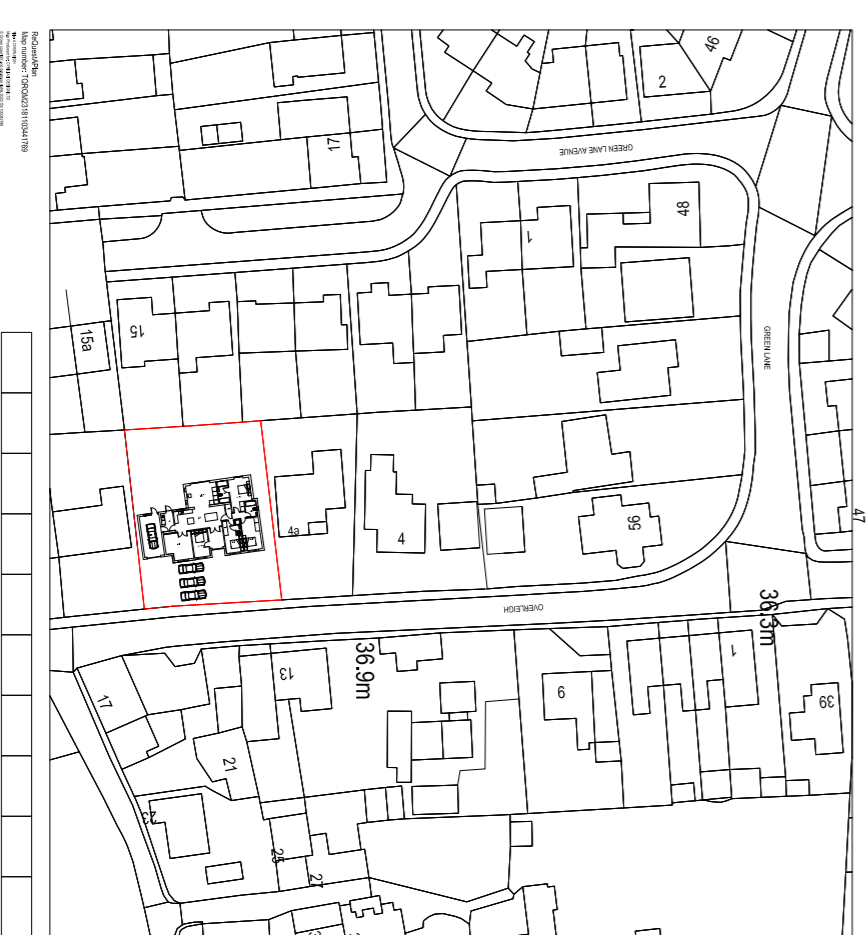 

PROPOSED BLOCK PLAN SCALE 1:1250

PROJECT NO.	1301/1401/1500
CLIENT	MR & MRS MASON PROP 1
DATE	10/09/23
PROJECT NAME	ALTERATIONS AT 15 GREEN LANE, SOMERSET BARRON.
DESIGNER	cyrilian
DATE	10/09/23
PROJECT NO.	1301/1401/1500
CLIENT	MR & MRS MASON PROP 1
DATE	10/09/23
PROJECT NAME	ALTERATIONS AT 15 GREEN LANE, SOMERSET BARRON.
DESIGNER	cyrilian