






Front Elevation

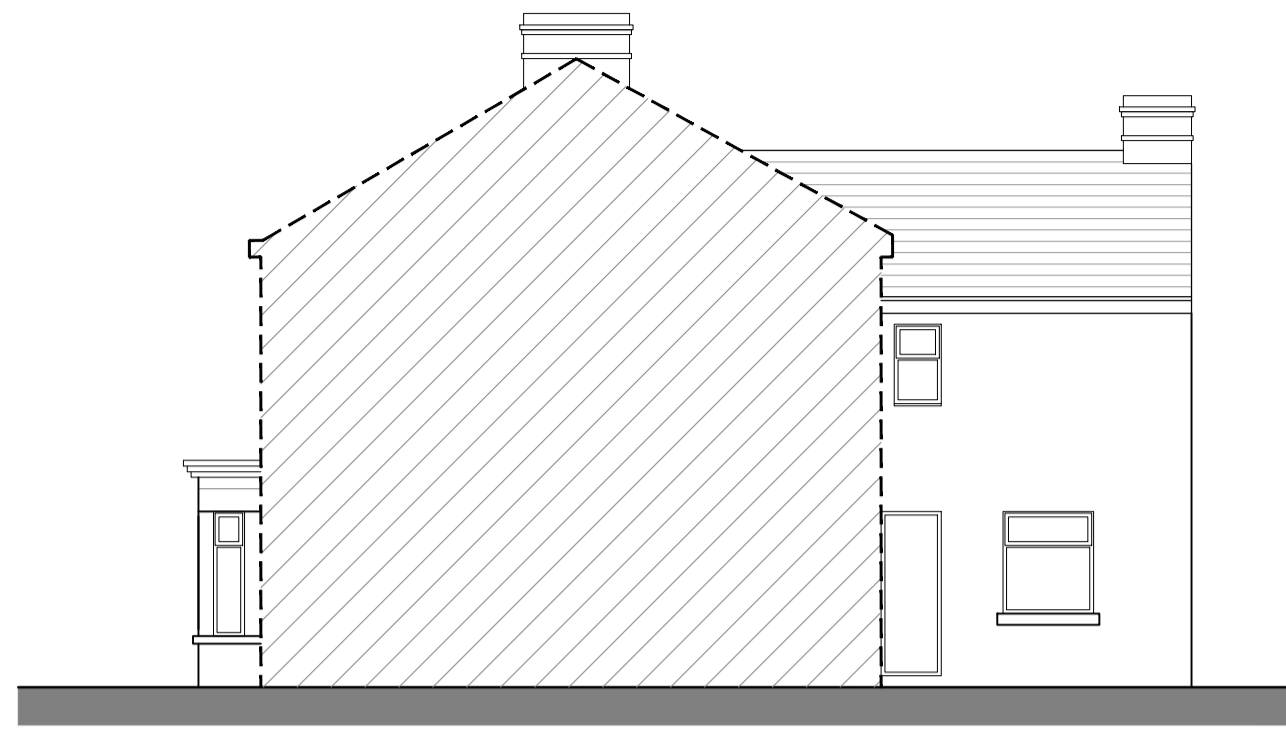

Side Elevation

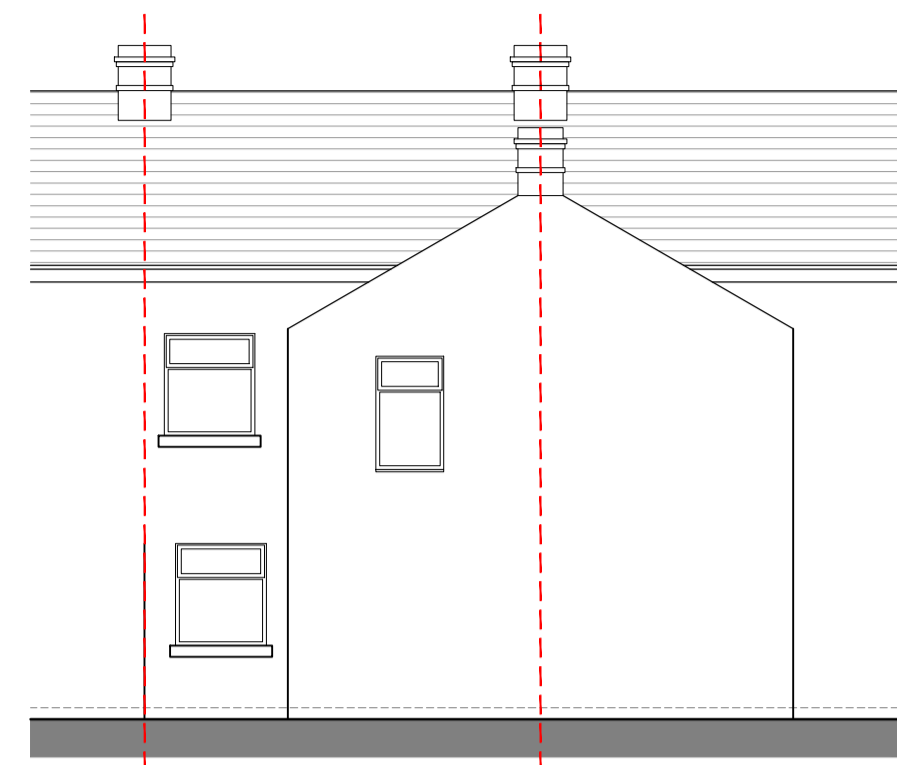

Rear Elevation

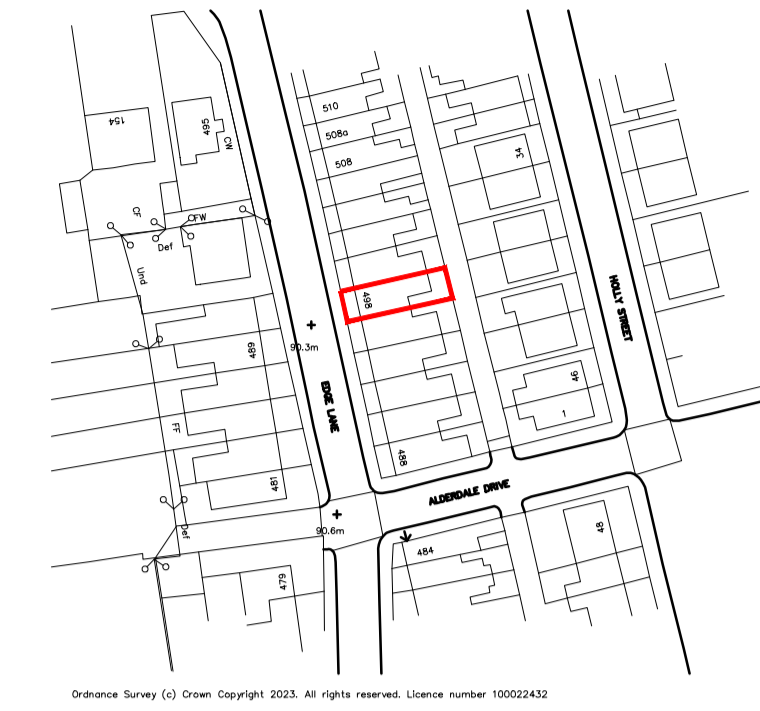


Location Plan AS EXISTING Scale 1:1250


Elevations AS EXISTING Scale 1:100



Location Plan AS EXISTING Scale 1:1250

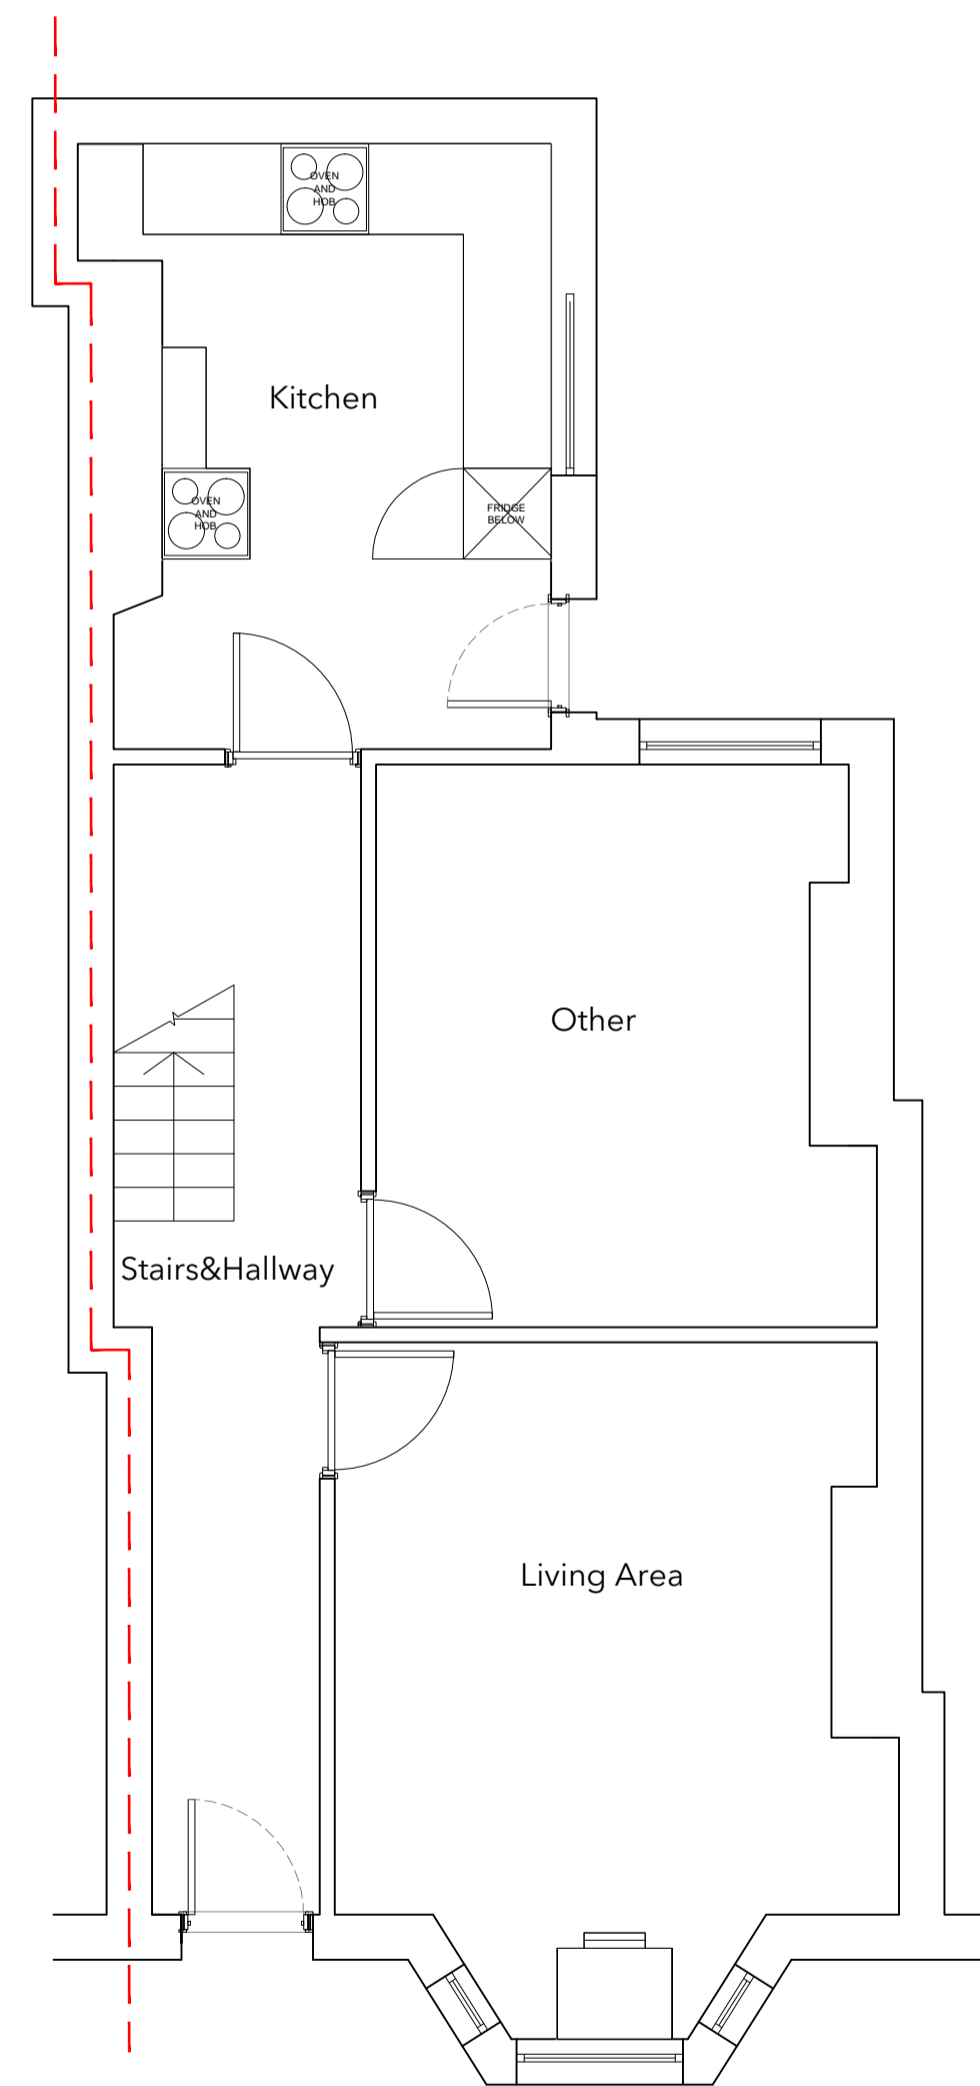

Ground Floor

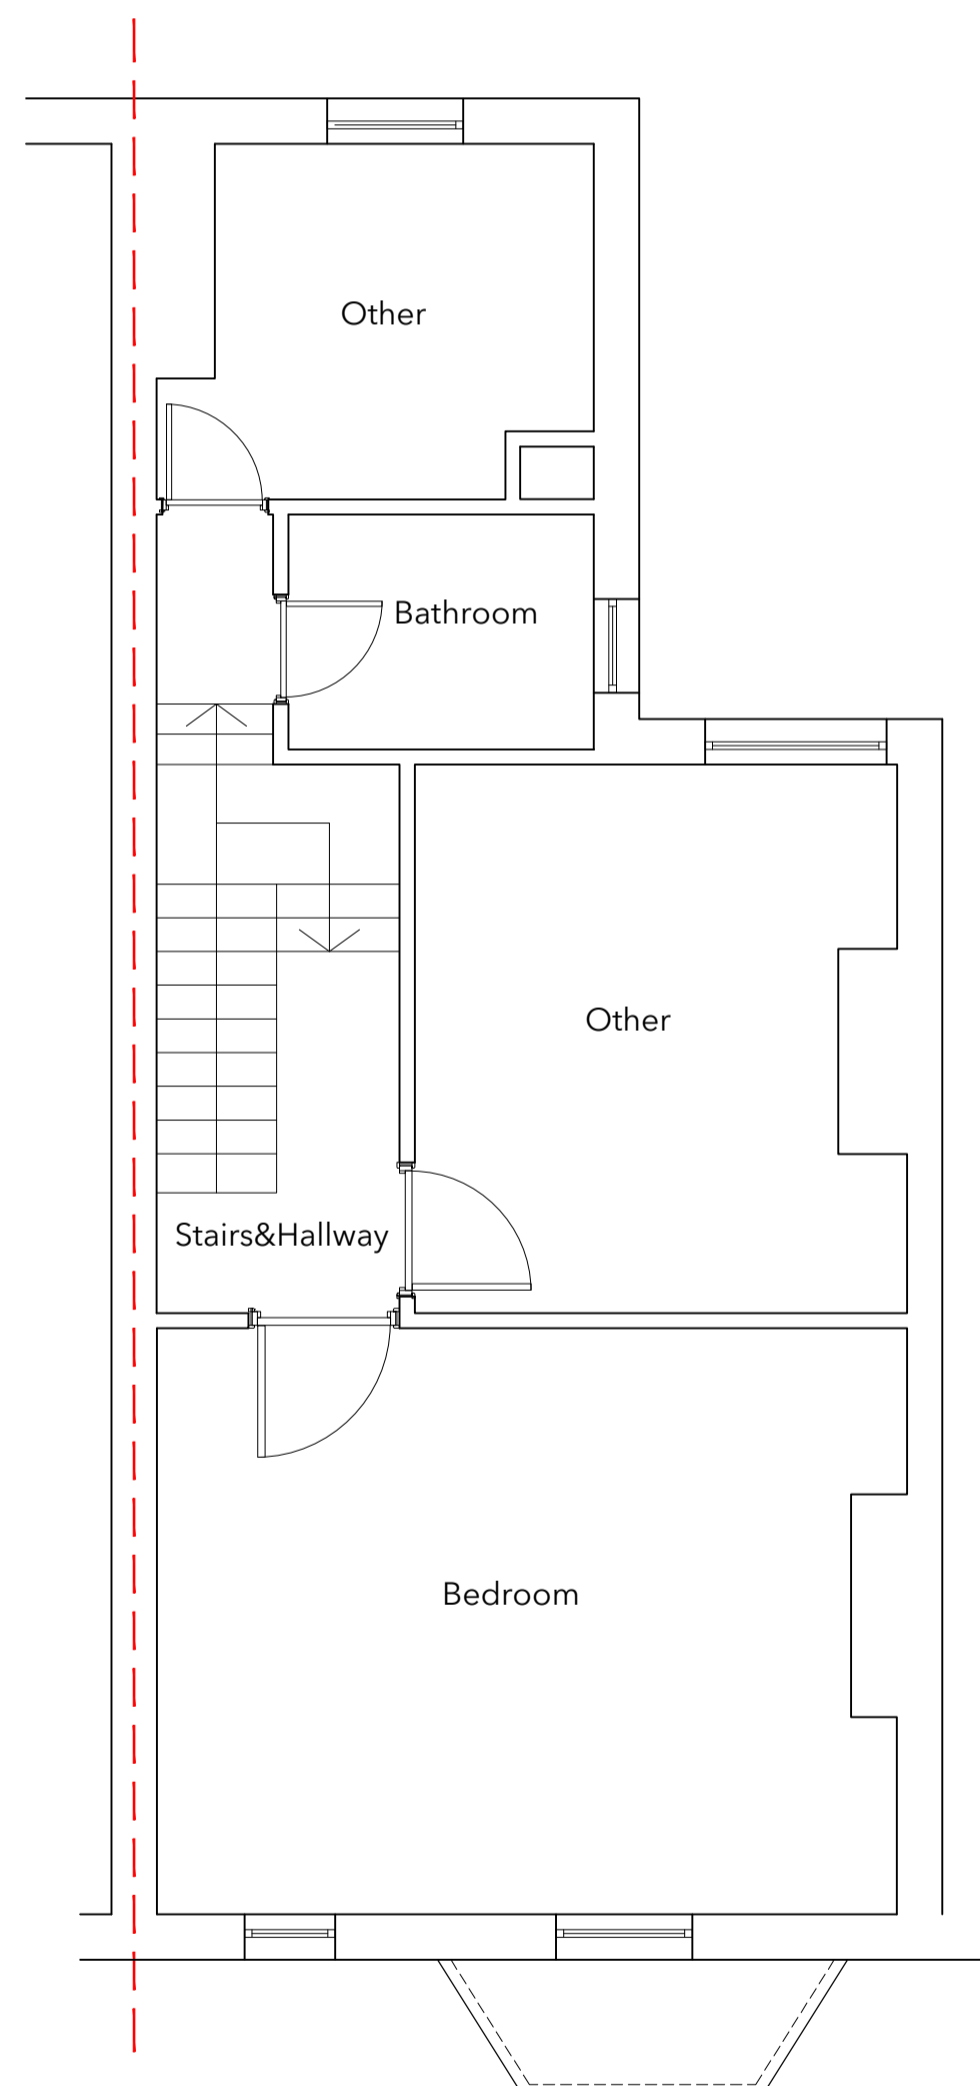

First Floor



Site Plan AS EXISTING Scale 1:200



Plans AS EXISTING Scale 1:50



No.	Description	Date



Drawing Title:
Plans & Elevations
AS EXISTING

Project Title:
498 Edge Lane, Droylsden,
Manchester,
M43 6JW

Drawing No.:
1655-BR-01

Date: August 2023

Scale: Various

Drawn: NM

Checked: RS

This drawing is the copyright of the company and must not be reproduced or used without permission. Annotated dimensions are to be taken in preference to scaled dimensions and site dimensions must be checked before work is commenced.