



EXISTING FIRST FLOOR PLAN




SITE LOCATION PLAN - 1:1250

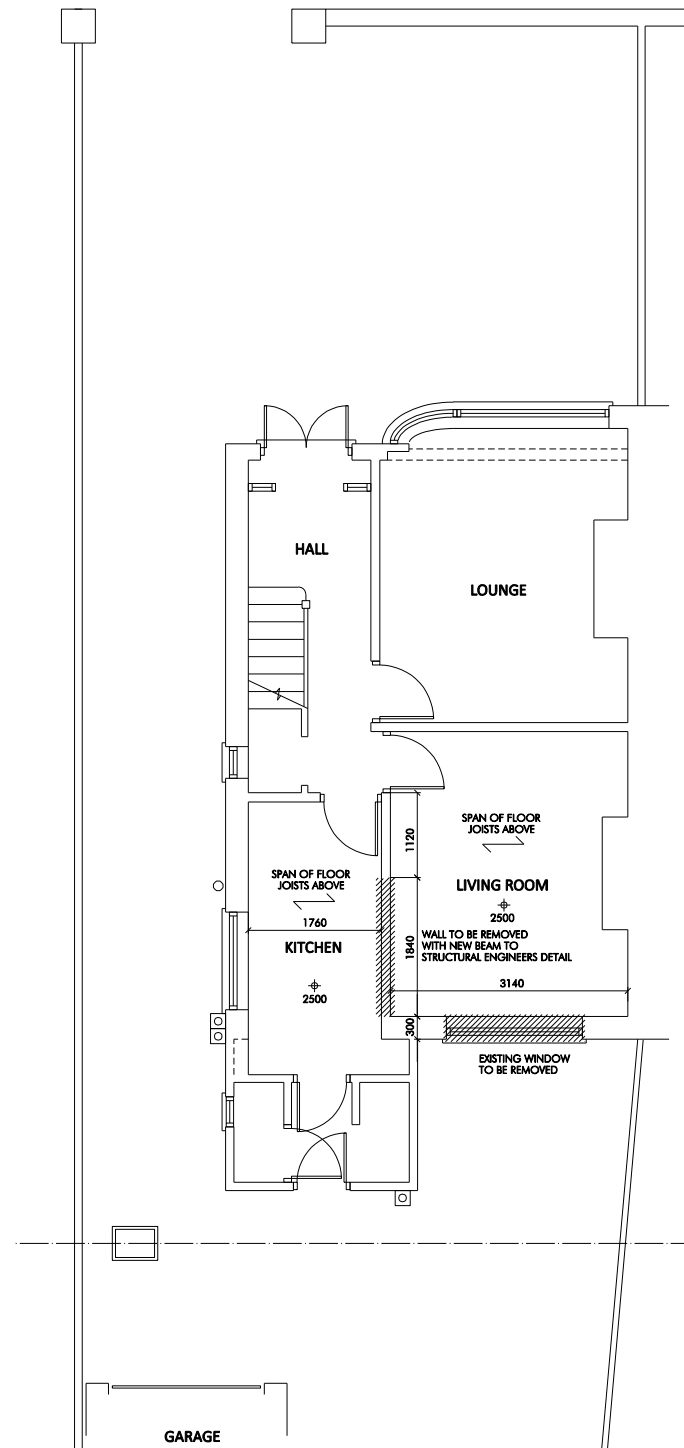

EXISTING GROUND FLOOR PLAN

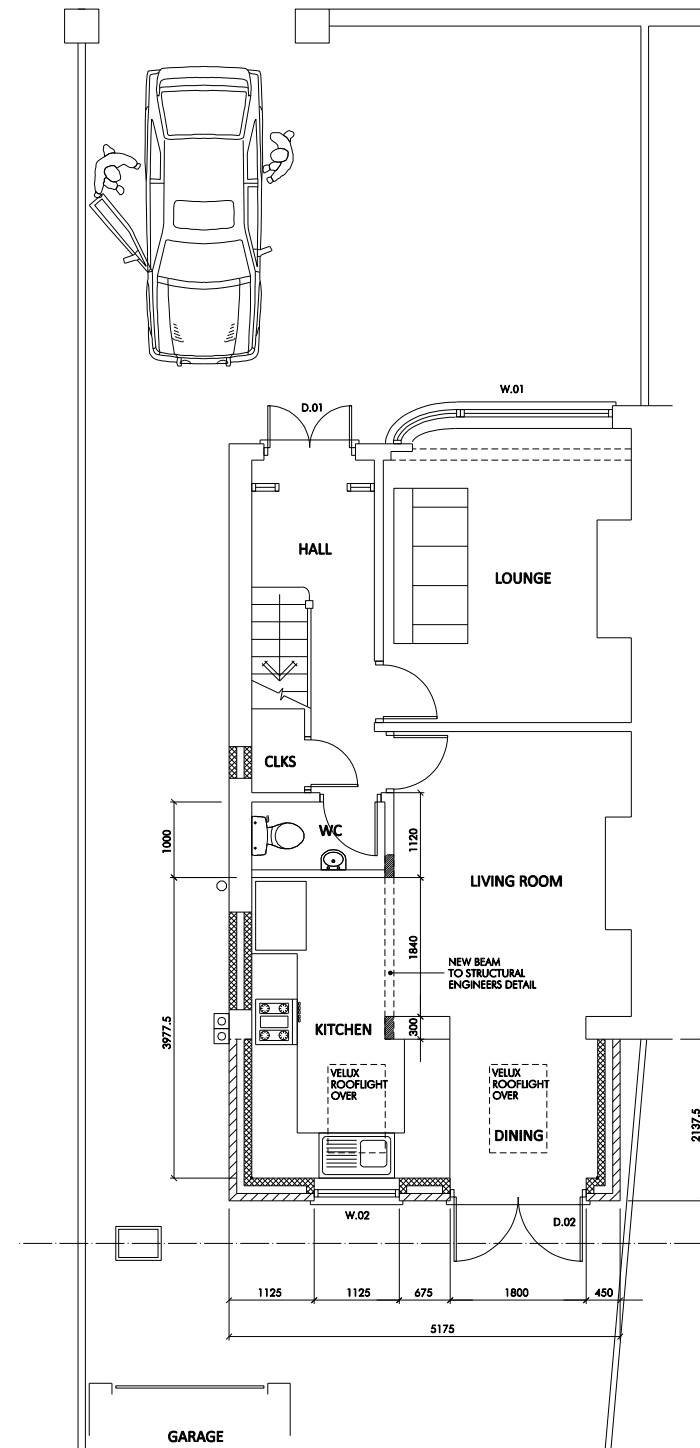

PROPOSED GROUND FLOOR PLAN

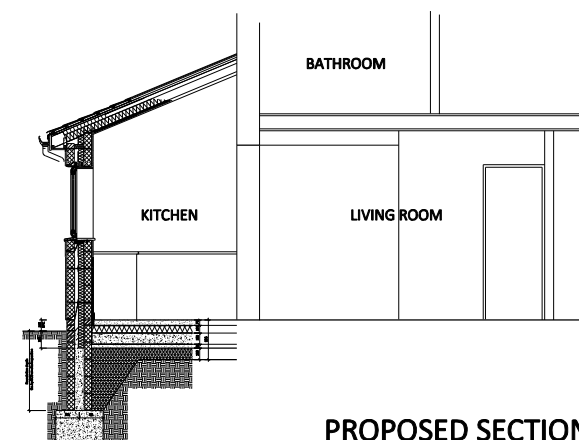

PROPOSED SECTION

PROPOSED GROUND FLOOR EXTENSION TO REAR OF
 66 WELLWRIGHT ROAD, FAIRWATER, CARDIFF. CF5 3ED
 Drawing No. - P.01
 Scale - 1:100 @ A3
 2023-10-17