


**NOTES**  
 The copyright of this drawing and design is vested in the Architect and must not be copied or reproduced without written consent.  
 This drawing to be read in conjunction with the specification and other drawings.  
 Do not scale to ascertain dimensions.  
 All dimensions to be checked and verified on site by the responsible contractor prior to commencement of work.

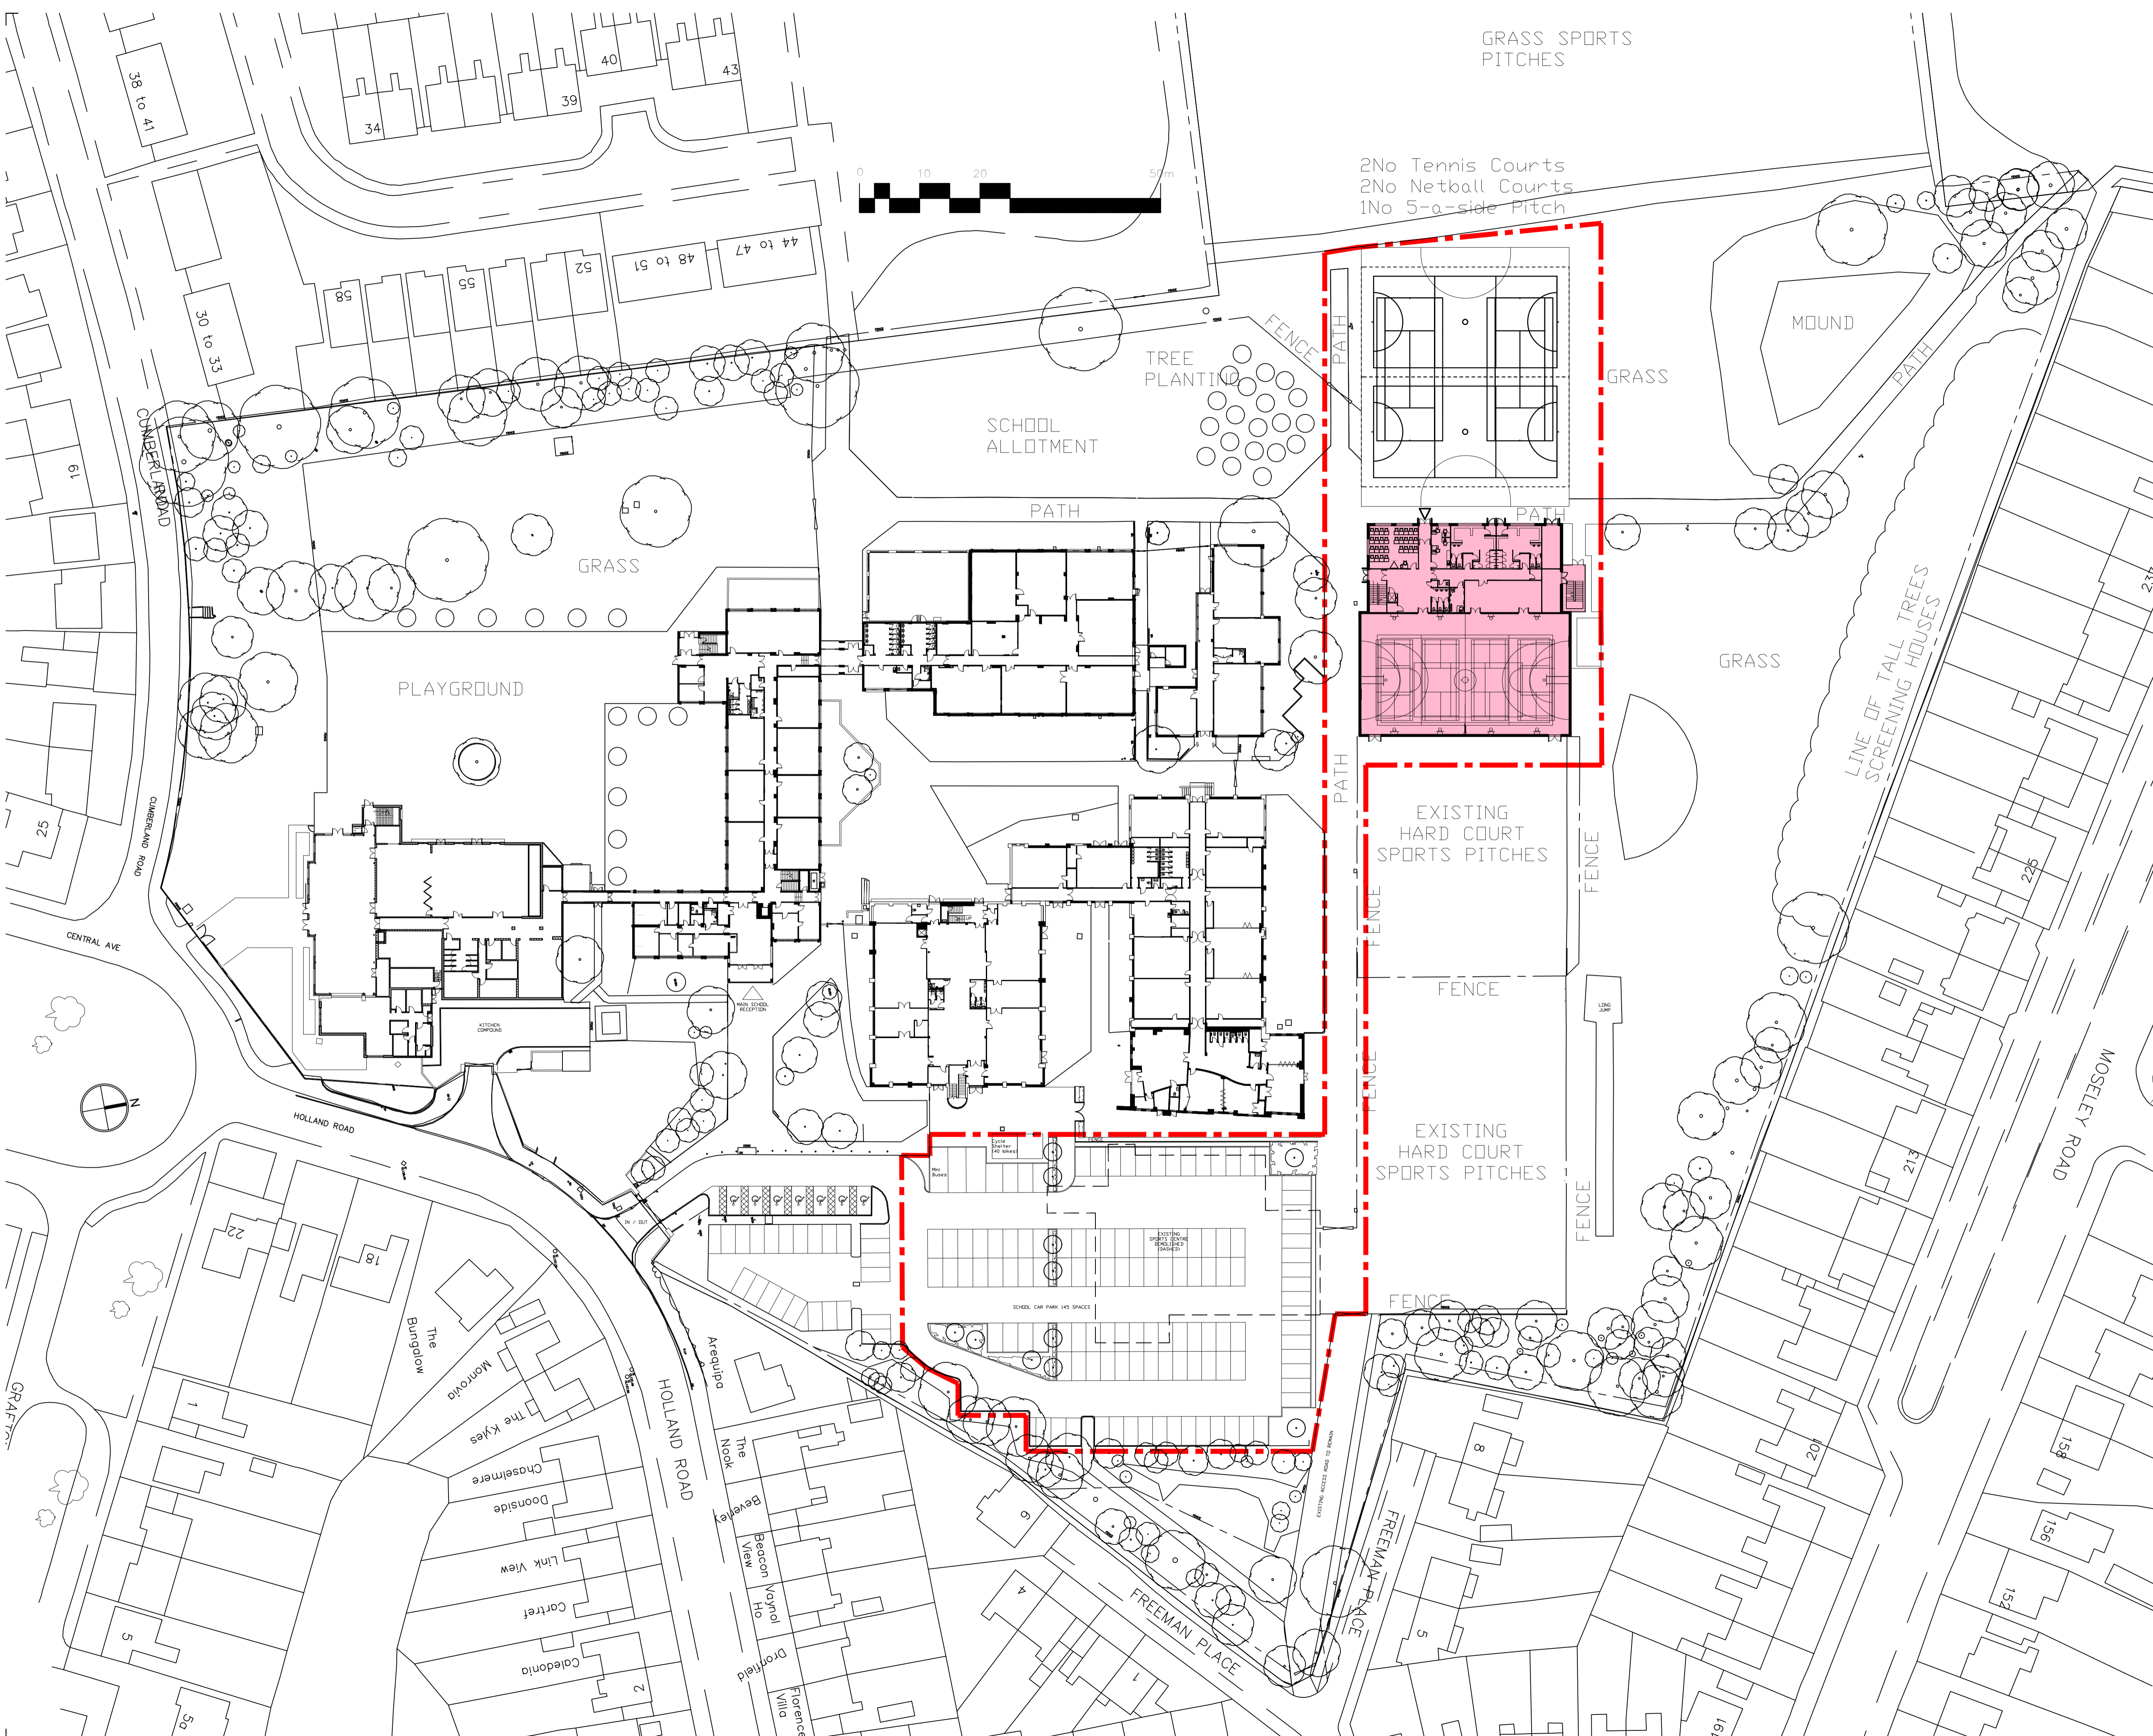

2No Tennis Courts  
 2No Netball Courts  
 1No 5-a-side Pitch

C	PLANNING APPLICATION ISSUE	JA	22-09-23/NA
B	REVISED TO NEW SITE EXTENT	JA	21-07-23/NA
A	REVISED TO SPORT ENGLAND'S COMMENTS	JA	04-07-23/NA
Rev	Details	Alt.	Date/Chk
CLIENT	CENTRAL LEARNING PARTNERSHIP TRUST	SCALE	1:500
		CHECKED BY	A1
		EH	JA
PROJECT	MOSELEY PARK SCHOOL REPLACEMENT SPORTS CENTRE	PROJECT NUMBER	22-004
		DATE	Apr23
		DRAWING NUMBER	010
		REVISION	C
DRAWING	PROPOSED SITE PLAN	STAGE	PLANNING