


**NOTES**  
 The copyright of this drawing and design is vested in the Architect and must not be copied or reproduced without written consent.  
 This drawing to be read in conjunction with the specification and other drawings.  
 Do not scale to ascertain dimensions.  
 All dimensions to be checked and verified on site by the responsible contractor prior to commencement of work.

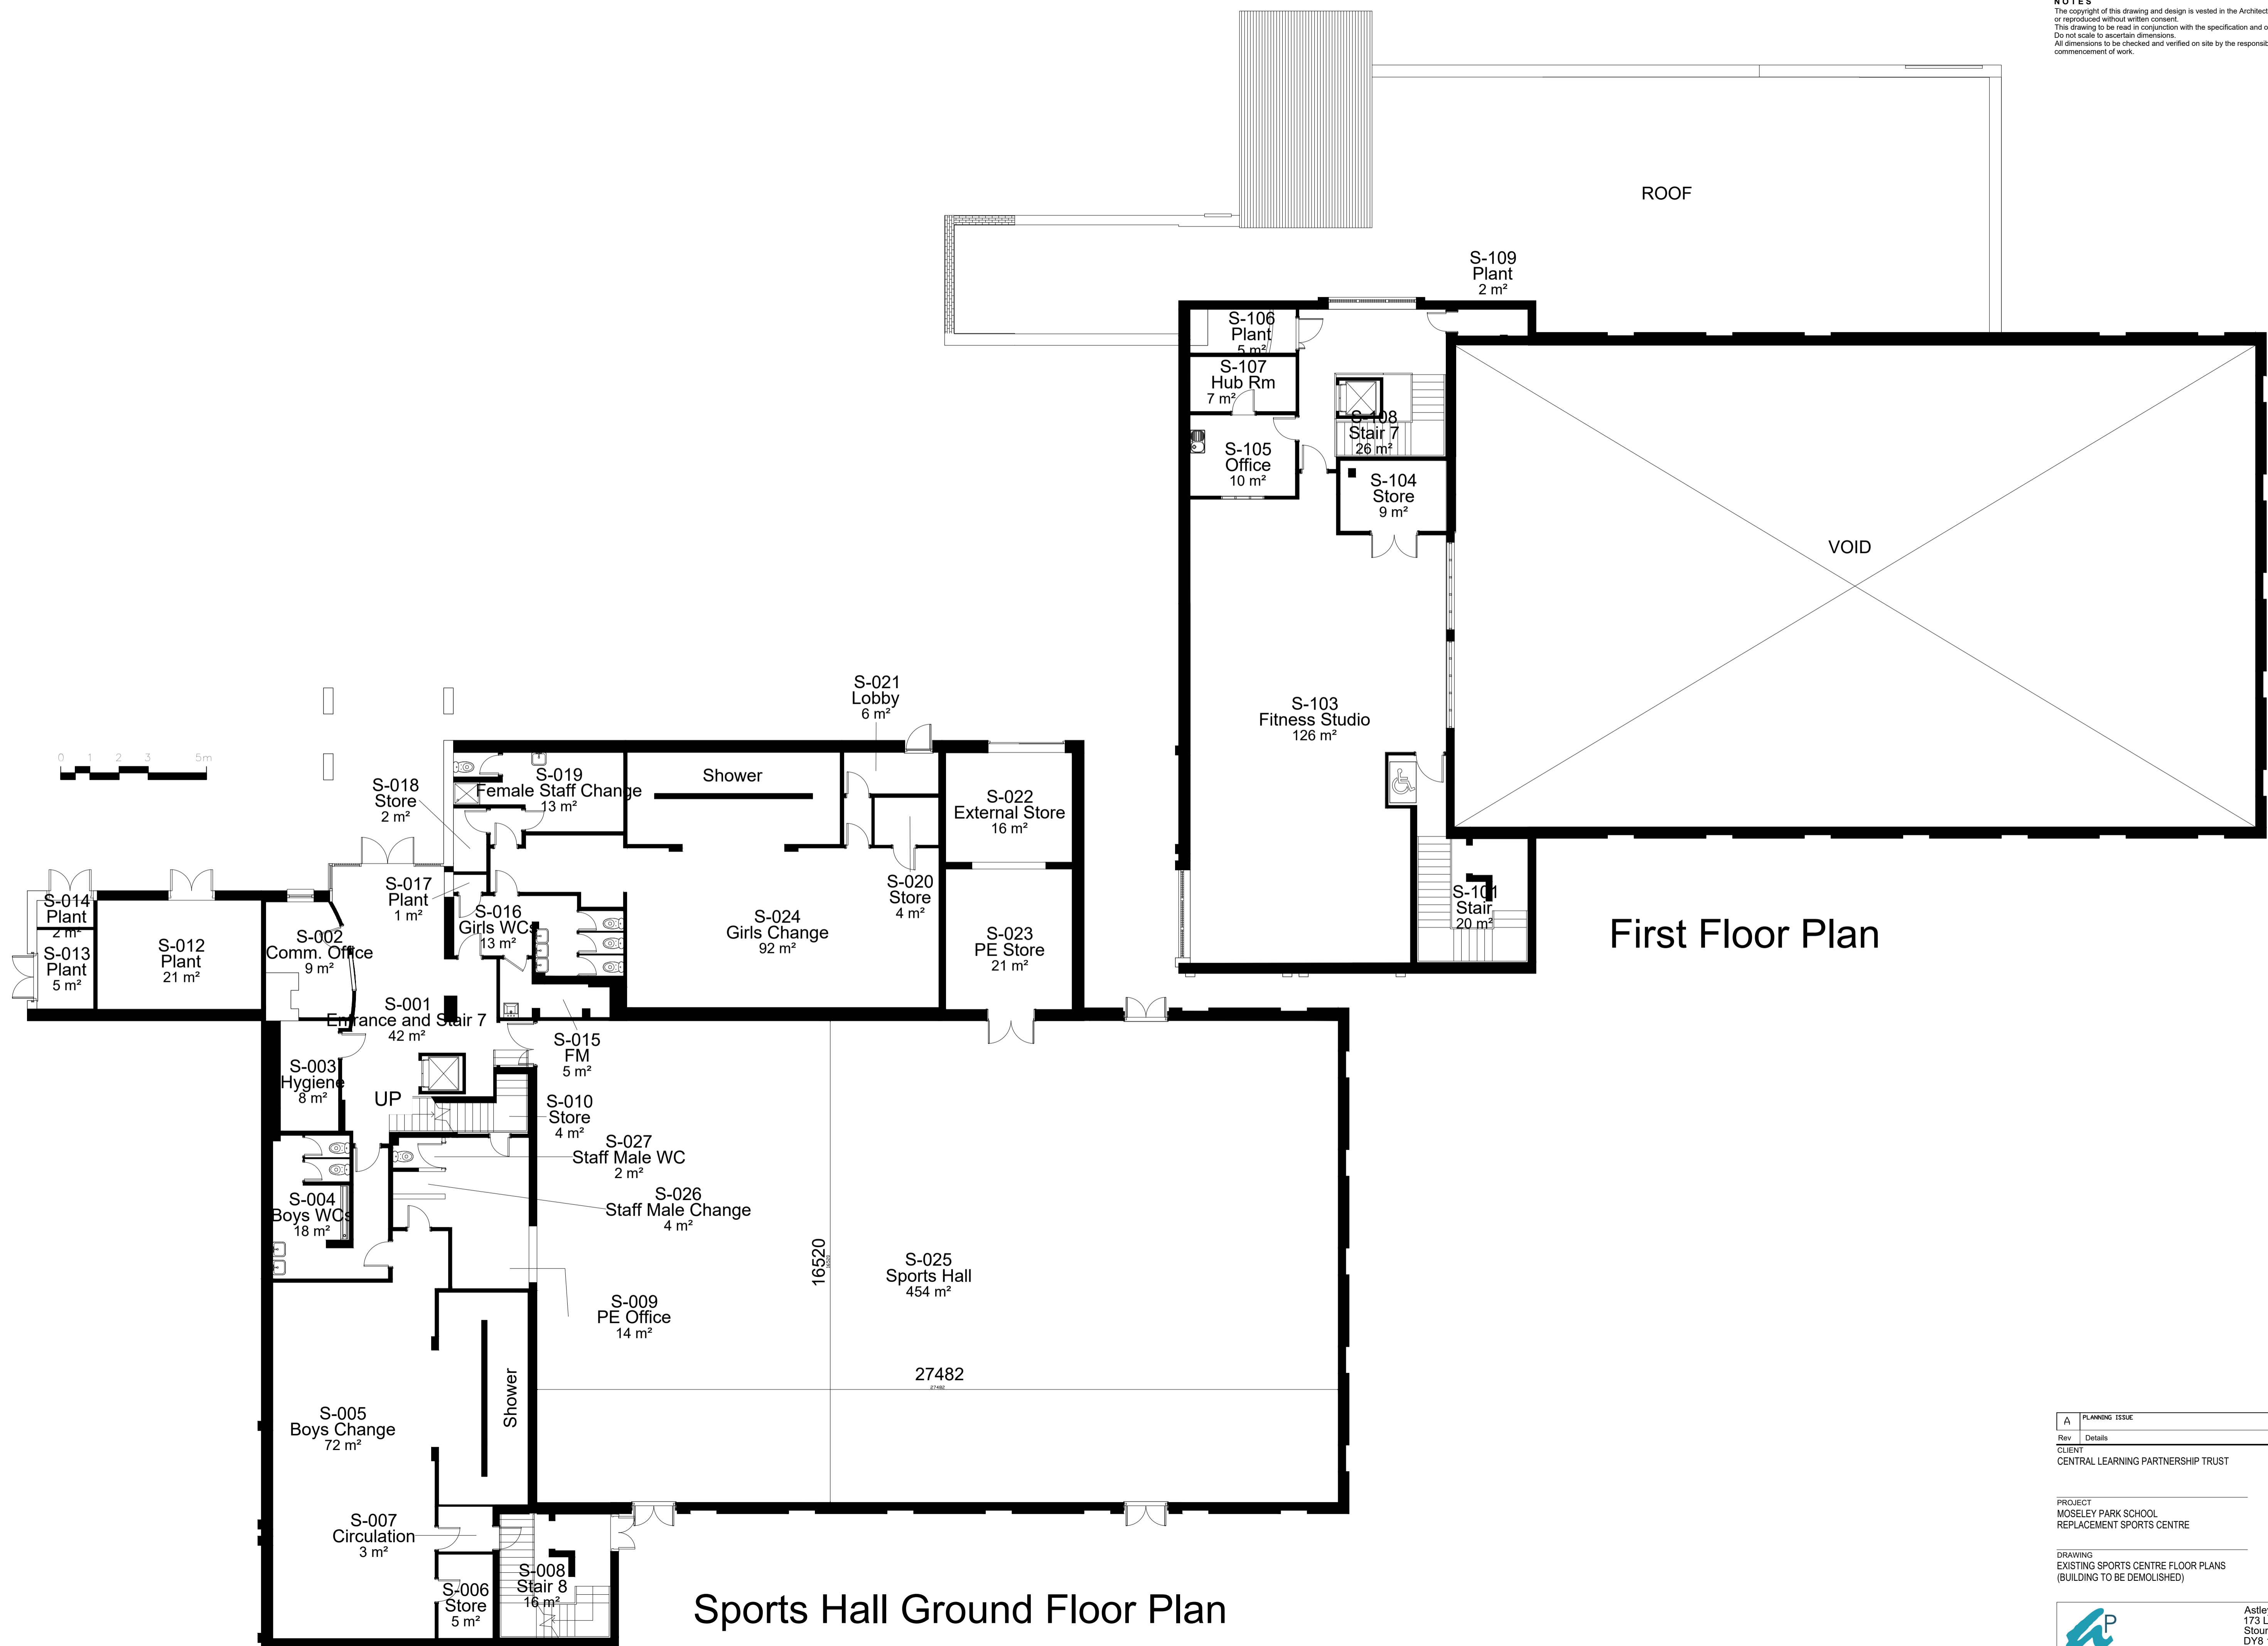

First Floor Plan

Sports Hall Ground Floor Plan

A	PLANNING ISSUE	JA	DCT23/NA
Rev	Details	Alt	Date/Chk
CLIENT	CENTRAL LEARNING PARTNERSHIP TRUST	SCALE	1 : 100 A1
		DRAWN BY	EH
		CHECKED BY	JA
PROJECT	MOSELEY PARK SCHOOL REPLACEMENT SPORTS CENTRE	PROJECT NUMBER	22-004
		DATE	Apr23
		DRAWING NUMBER	014
		REVISION	A
		STAGE	PLANNING