




NOTES
 The copyright of this drawing and design is vested in the Architect and must not be copied or reproduced without written consent.
 This drawing to be read in conjunction with the specification and other drawings.
 Do not scale to ascertain dimensions.
 All dimensions to be checked and verified on site by the responsible contractor prior to commencement of work.

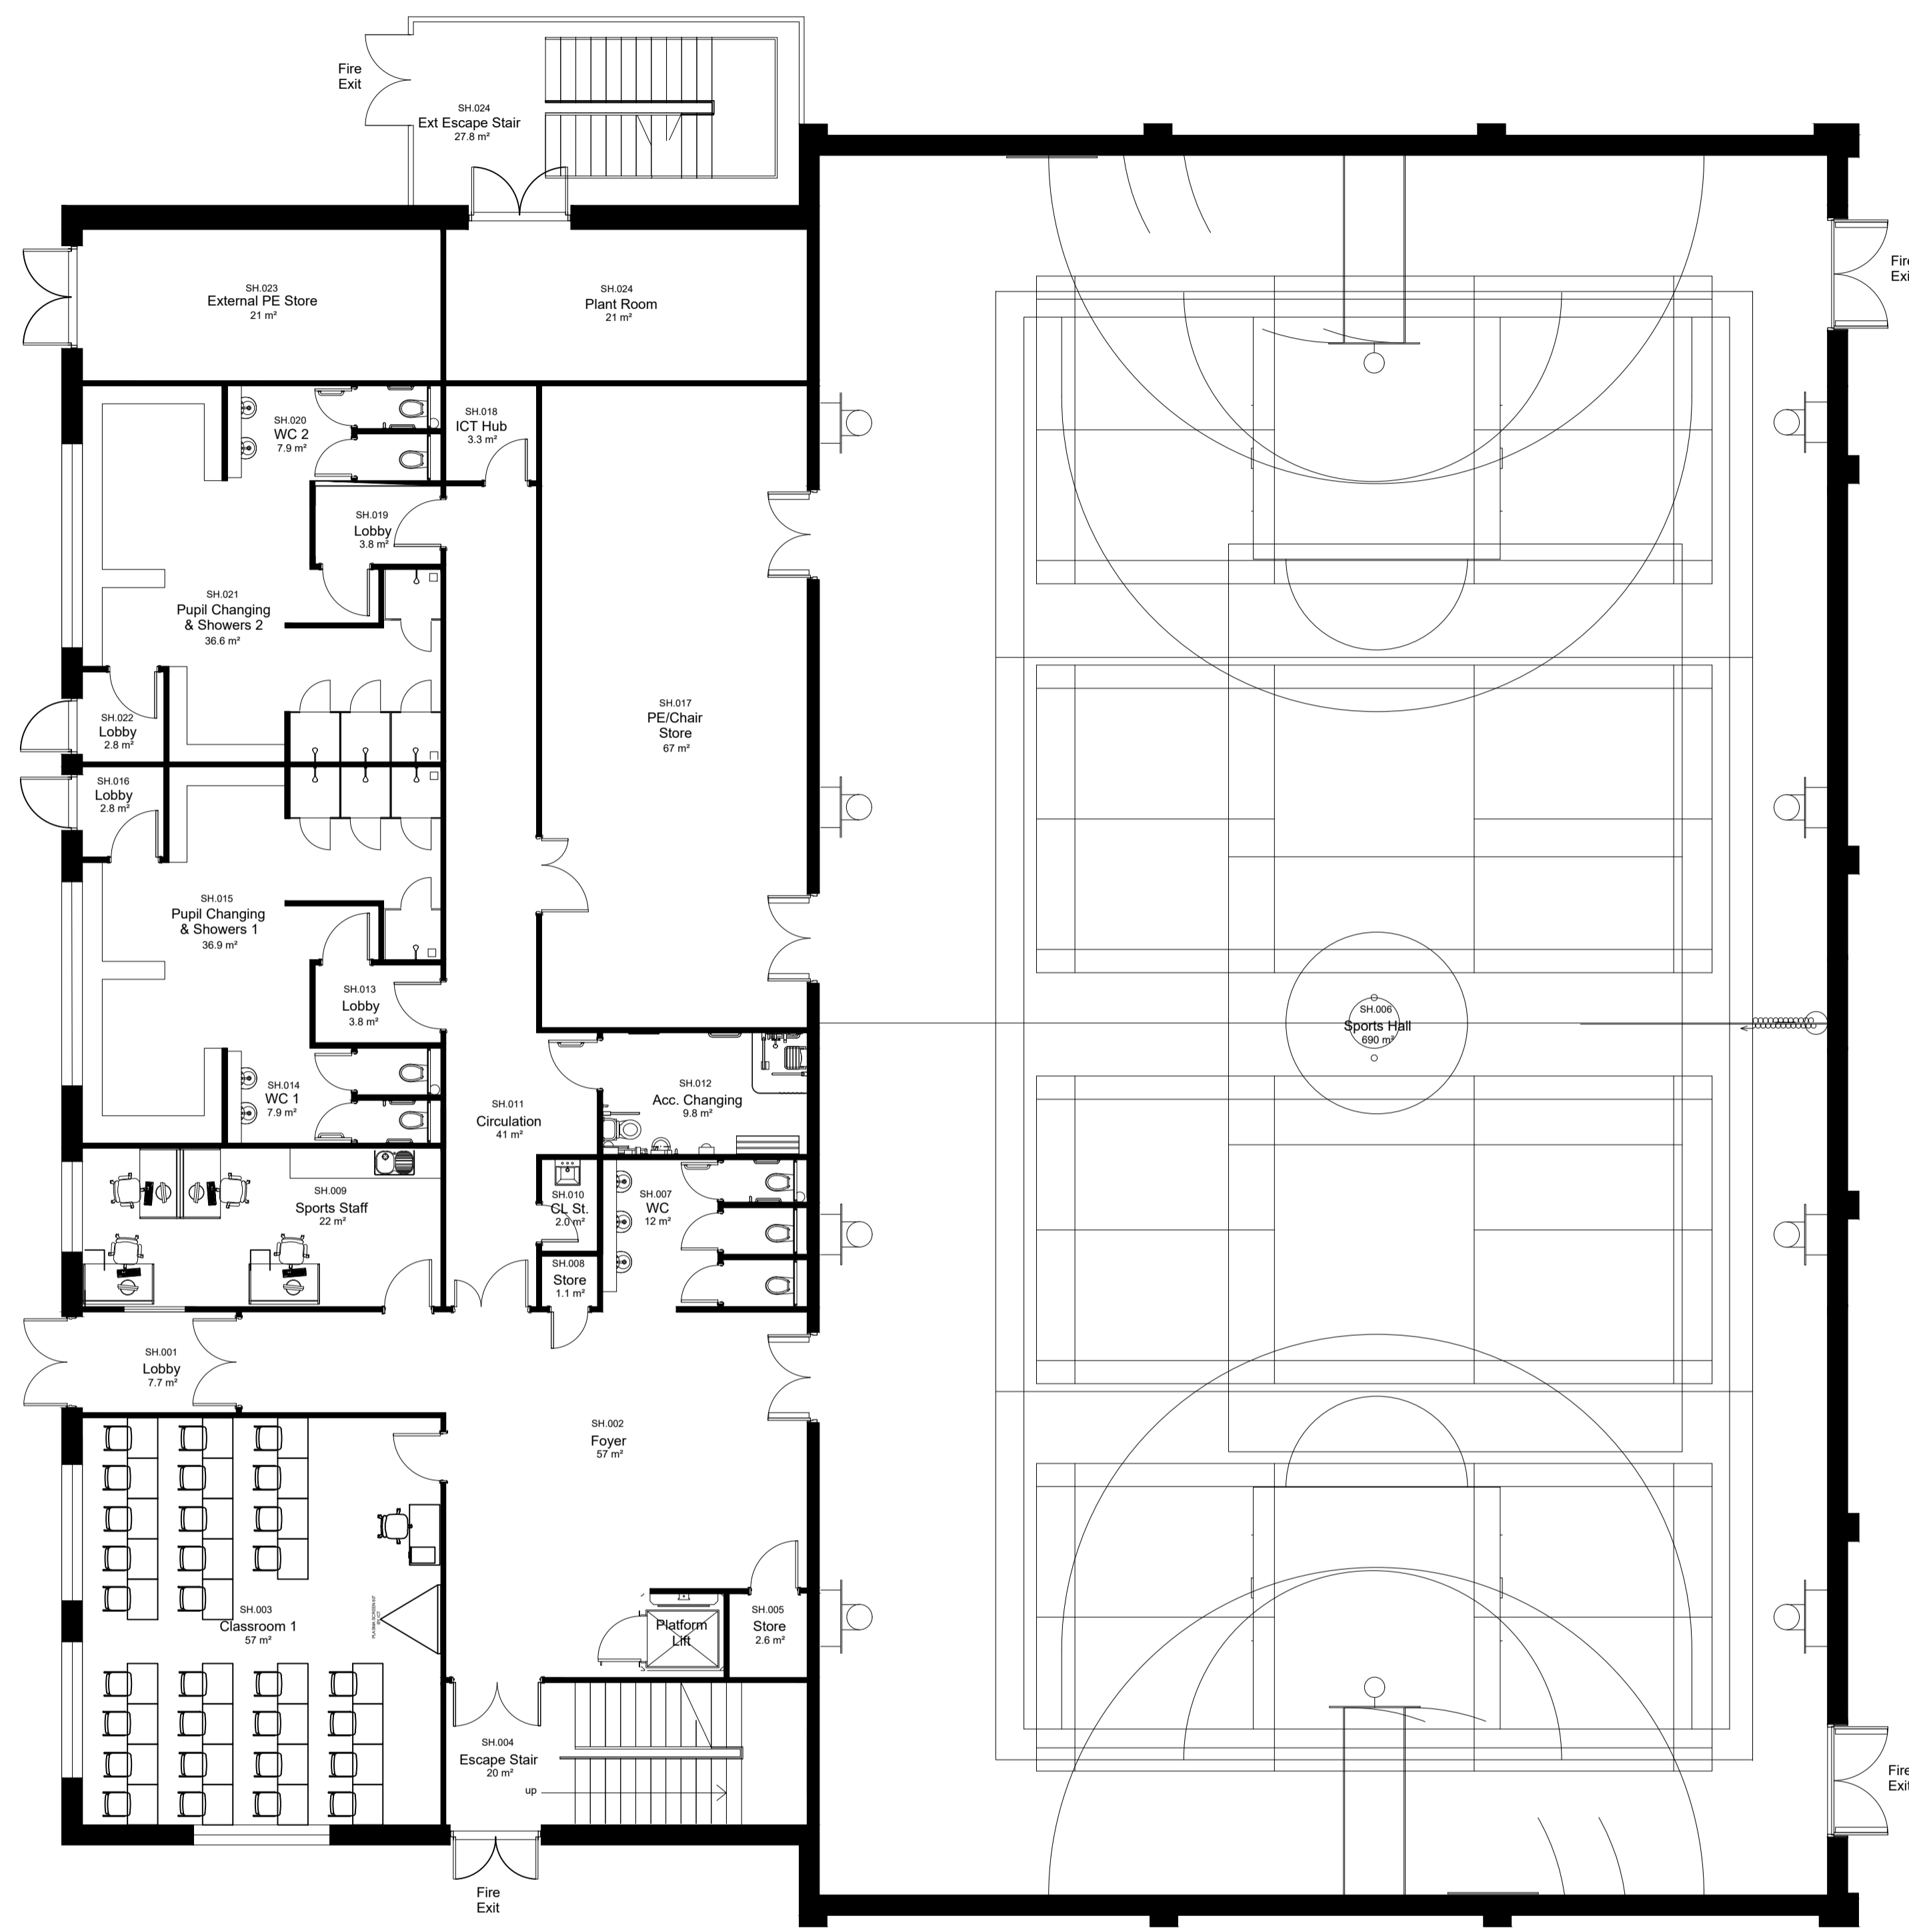

GROUND FLOOR PLAN

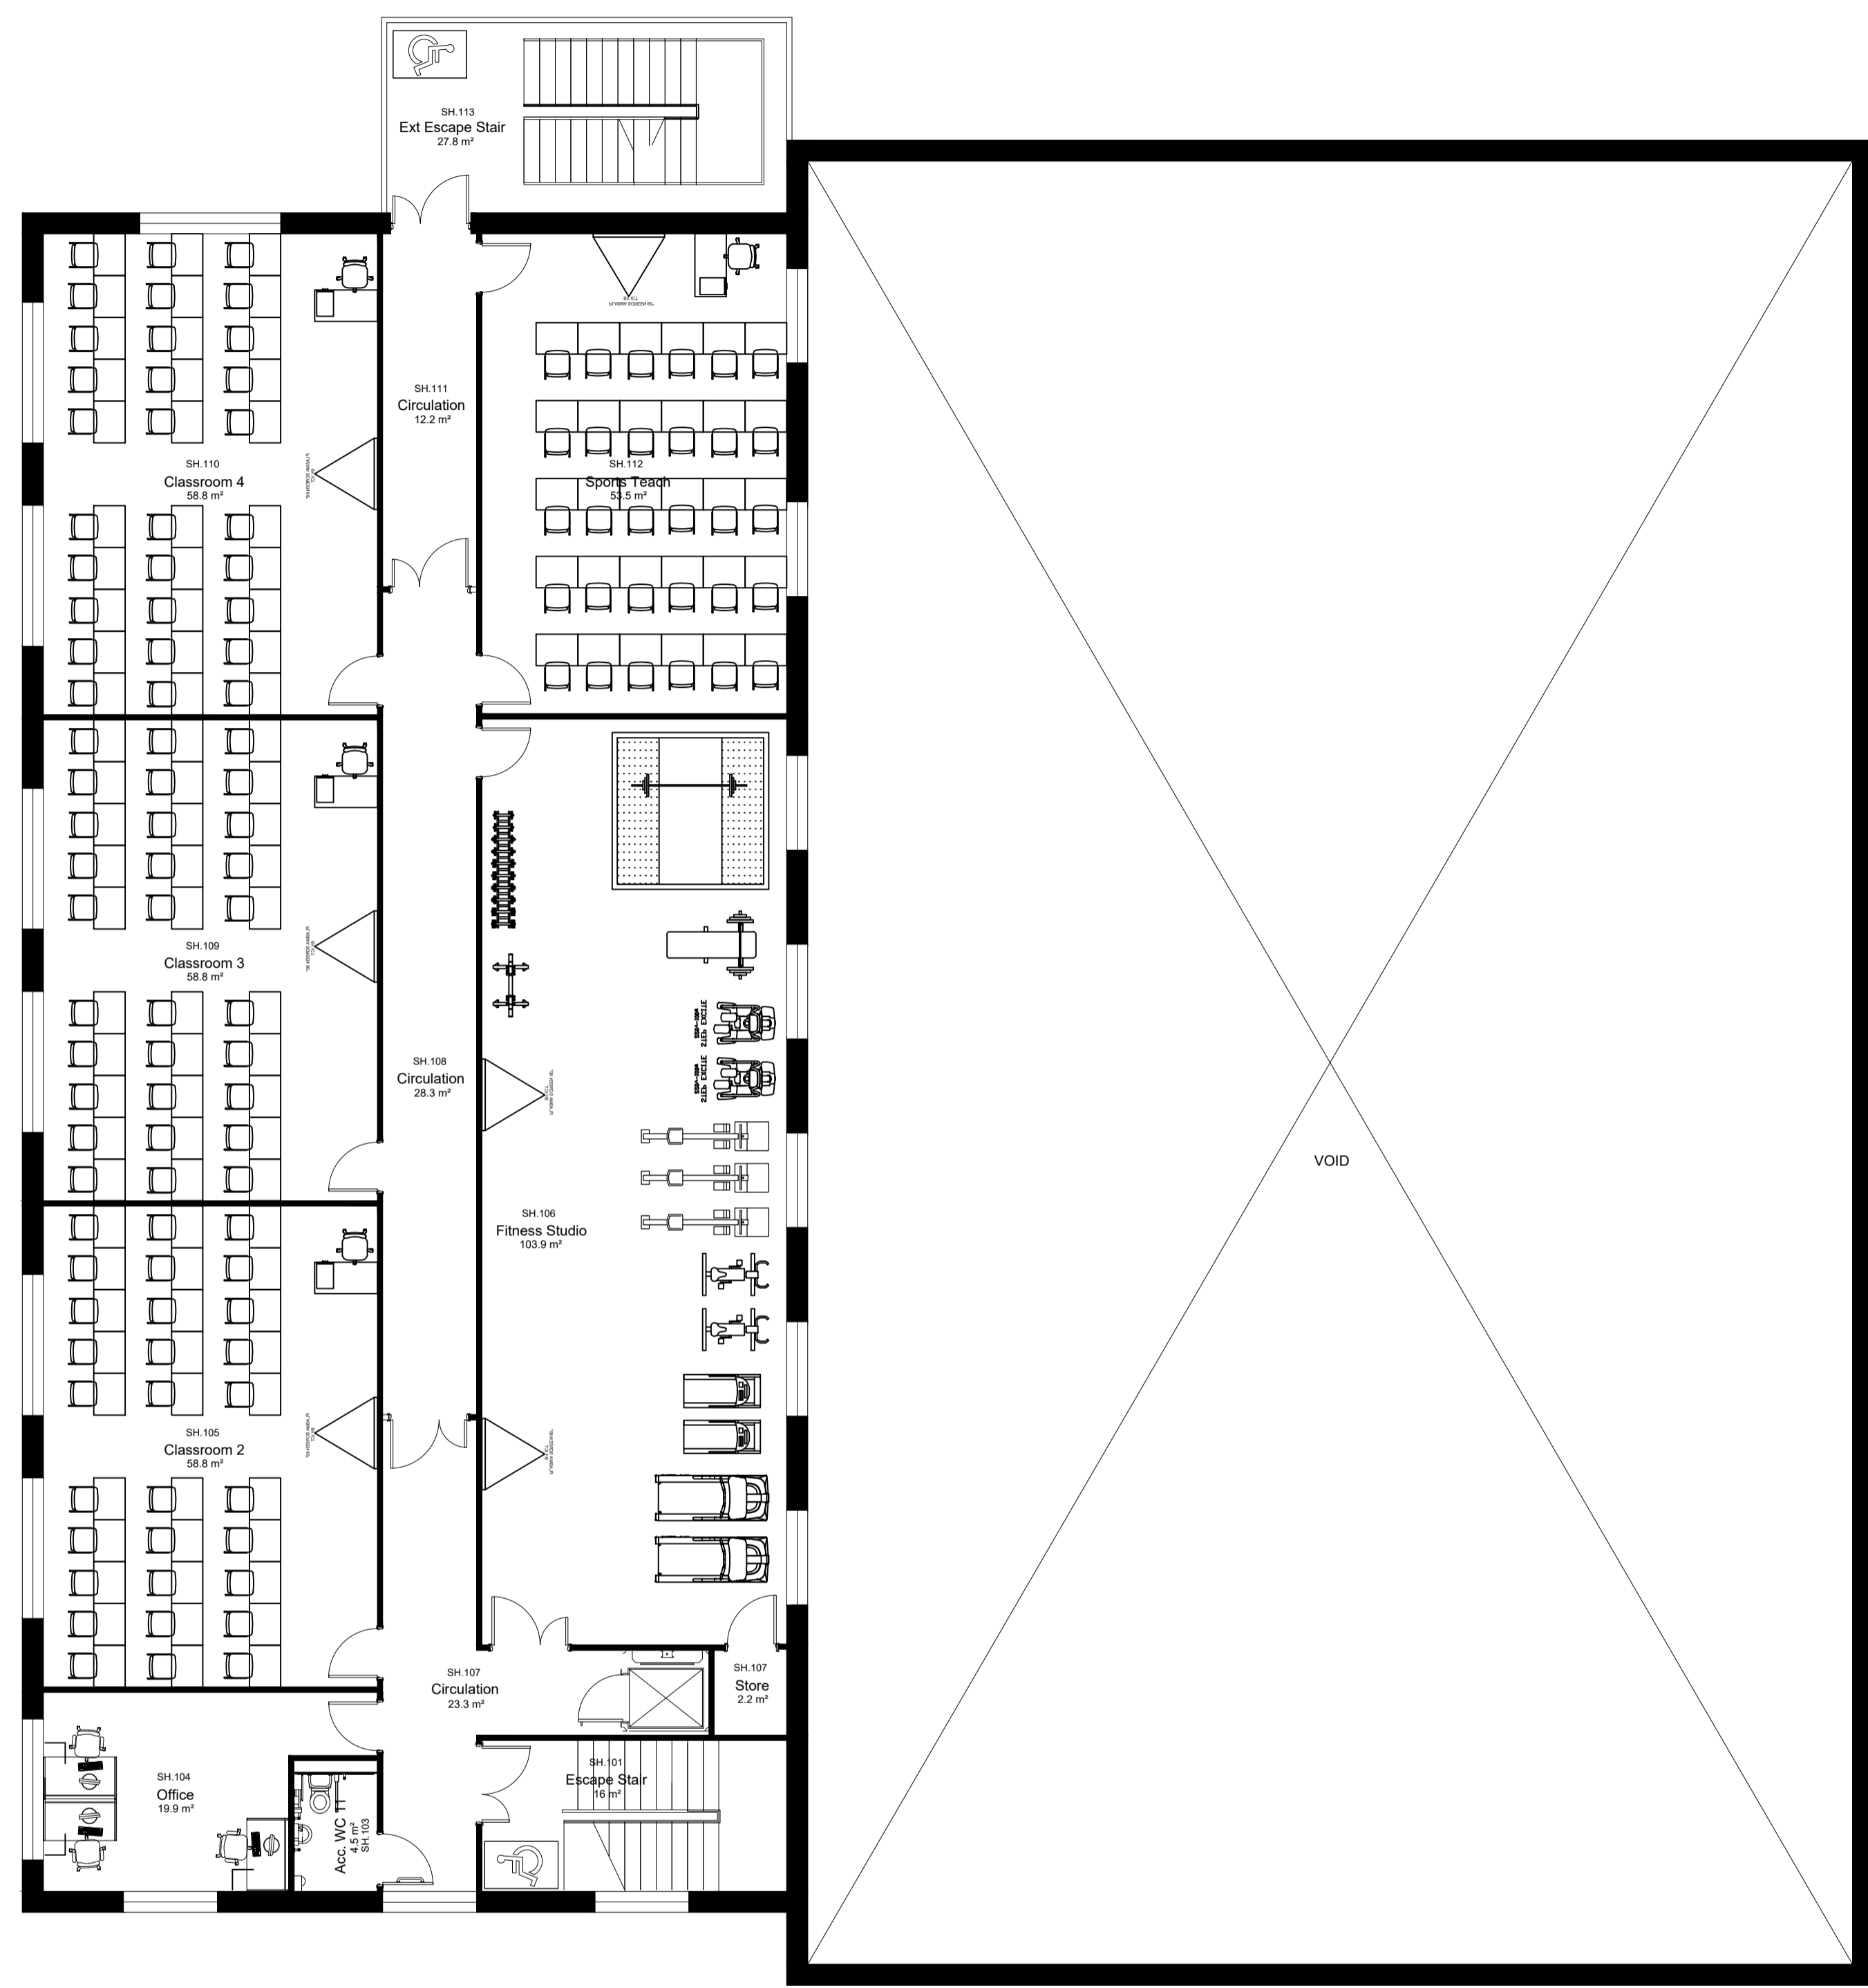

FIRST FLOOR PLAN

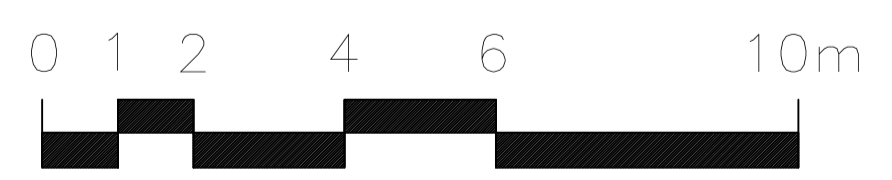

C	WINDOW ADDED TO CLASSROOM 4 & PIERS ADDED	JA	02-10-23/NA
B	EXTERNAL ESCAPE STAIR MOVED AND PLAN MIRRORRED DUE TO RELOCATION OF PLAN ON SITE	JA	21-07-23/NA
A	REVISED TO TAKE ACCOUNT OF SPORT ENGLAND'S COMMENTS WITH LARGER SPORTS HALL, ETC.	JA	04-07-23/NA
Rev	Details	Alt.	Date/Chk
CLIENT	CENTRAL LEARNING PARTNERSHIP TRUST	SCALE	1:100
		SIZE	A1
		DRAWN BY	EH
		CHECKED BY	JA
PROJECT	MOSELEY PARK SCHOOL REPLACEMENT SPORTS CENTRE	PROJECT NUMBER	22-004
		DATE	Apr23
		DRAWING NUMBER	011
		REVISION	C
DRAWING	PROPOSED FLOOR PLANS	STATUS	PLANNING