


**NOTES**  
 The copyright of this drawing and design is vested in the Architect and must not be copied or reproduced without written consent.  
 This drawing to be read in conjunction with the specification and other drawings.  
 Do not scale to ascertain dimensions.  
 All dimensions to be checked and verified on site by the responsible contractor prior to commencement of work.

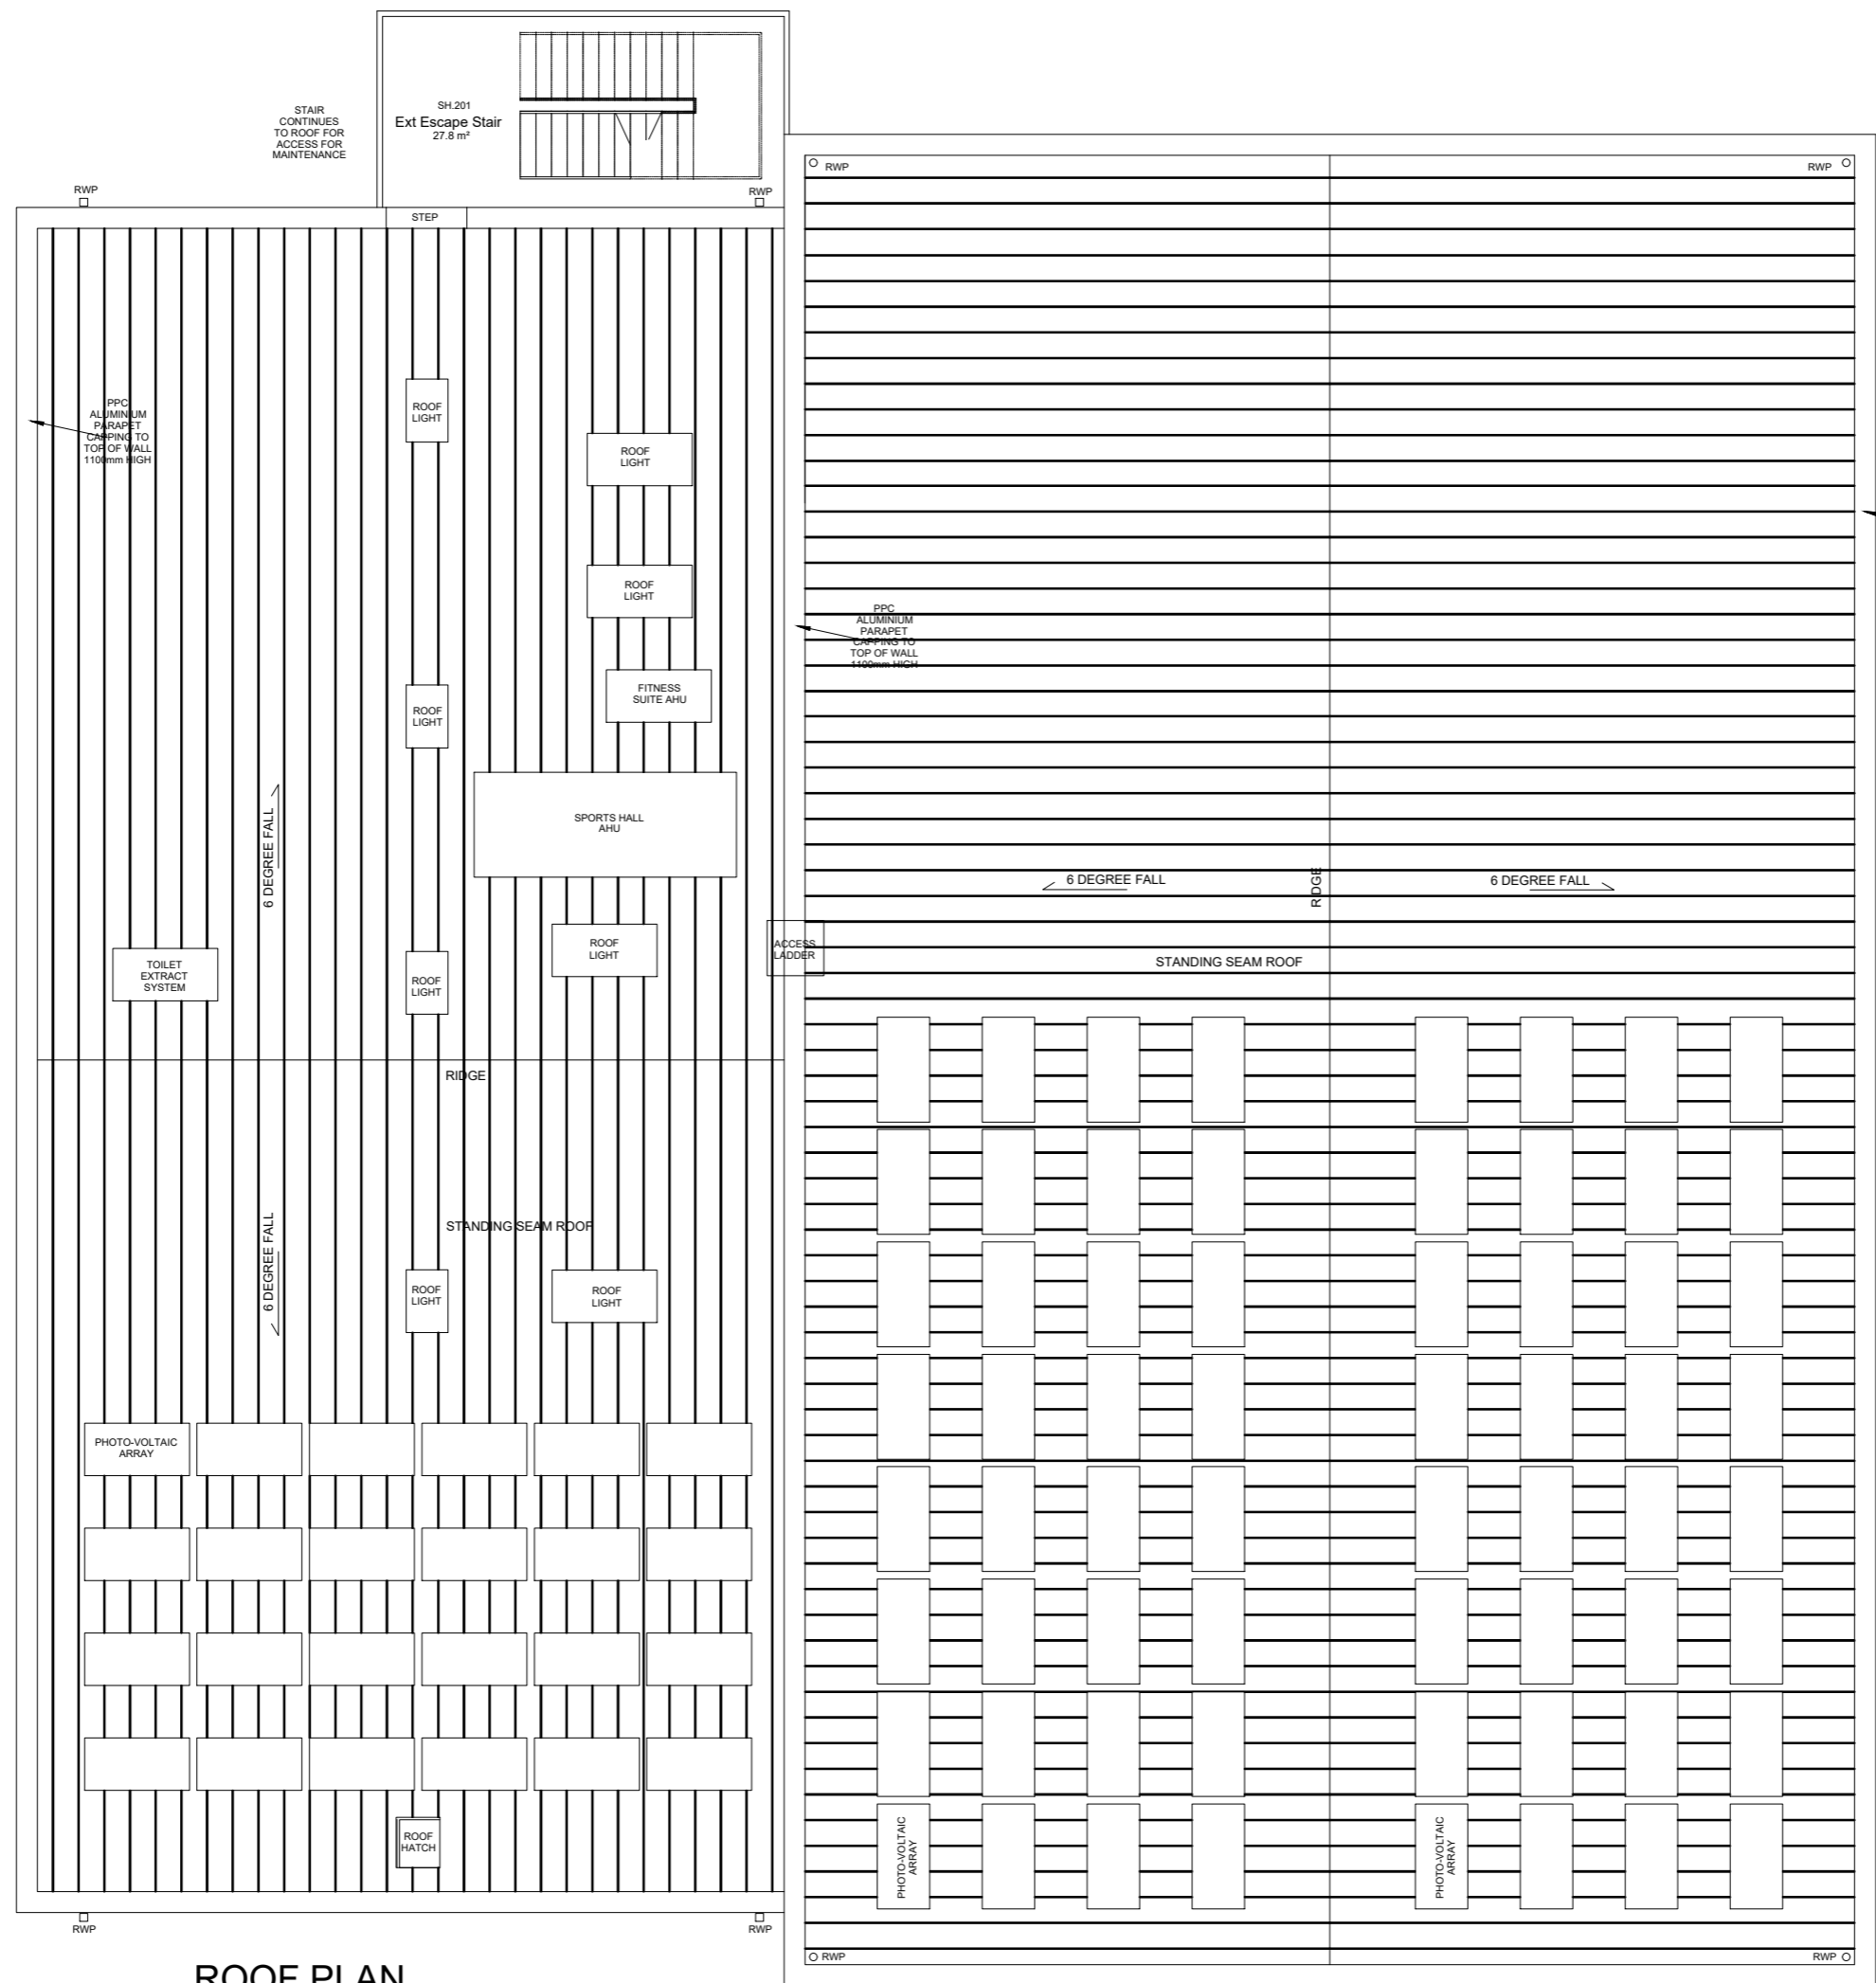

ROOF PLAN

<b>A</b>	AMENDED TO SHOW ROOF TOP PLANT & PHOTOVOLTAIC PANELS	JA	06/10/23/NA
Rev	Details	Alt.	Date/Chk
CLIENT	CENTRAL LEARNING PARTNERSHIP TRUST	SCALE	1:100
		SIZE	A2
		DRAWN BY	JA
		CHECKED BY	NA
PROJECT	MOSELEY PARK SCHOOL REPLACEMENT SPORTS CENTRE	PROJECT NUMBER	22-004
		DATE	Sept23
		DRAWING NUMBER	013
		REVISION	A
		STATUS	PLANNING

PROPOSED ROOF PLAN