




Ground Floor Plan
1:50

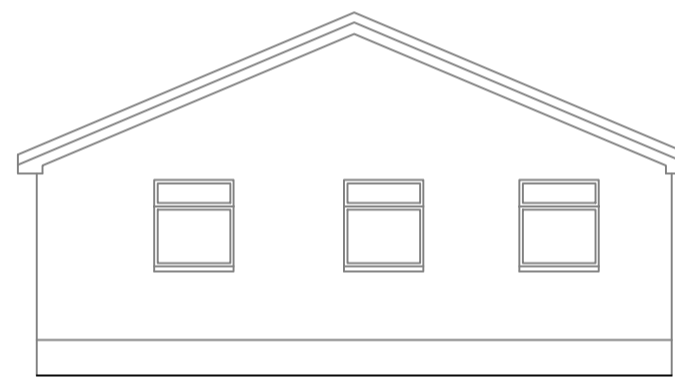


Rear Elevation
1:100

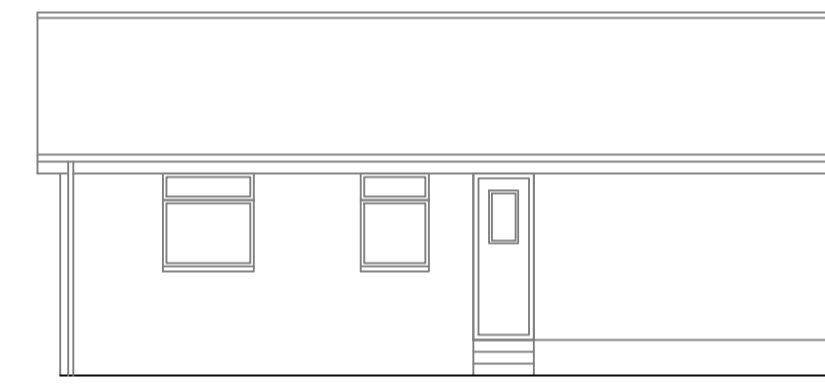


Side Elevation
1:100

 

Side Elevation
1:100

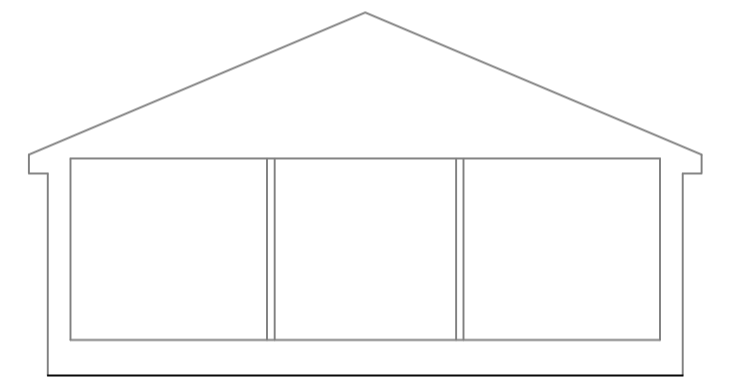

Section A-A
1:100

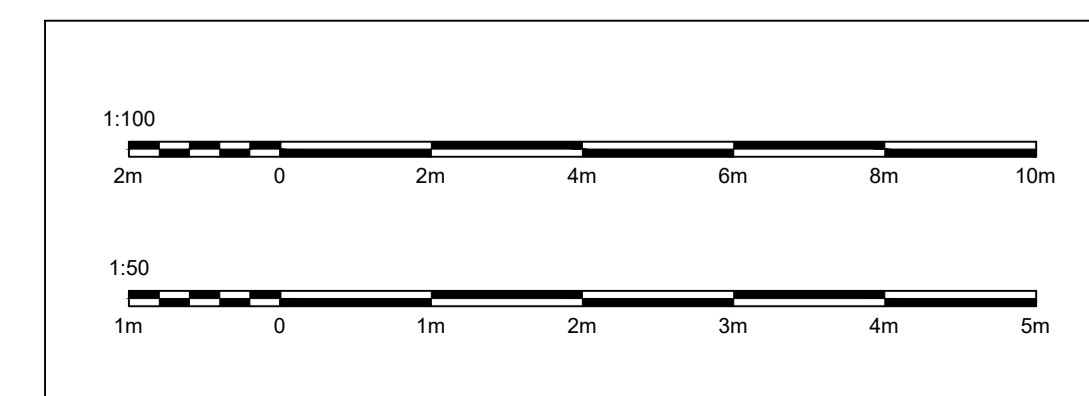

| | | |
|---|---|--|
|  | 233 Grahamsdyke Street Laurieston, FK2 9NA 0772 0772 636 barry@fk1design.co.uk | PLANNING APPLICATION Mr & Mrs Russell 13 Barbeth Place, Cumbernauld Title: Existing Layouts Drawing Number: 57/23/BP/01 Scale: 1:50/100 @ A1 Date: September 23 |
|---|---|--|