



Rear Elevation  
1:100

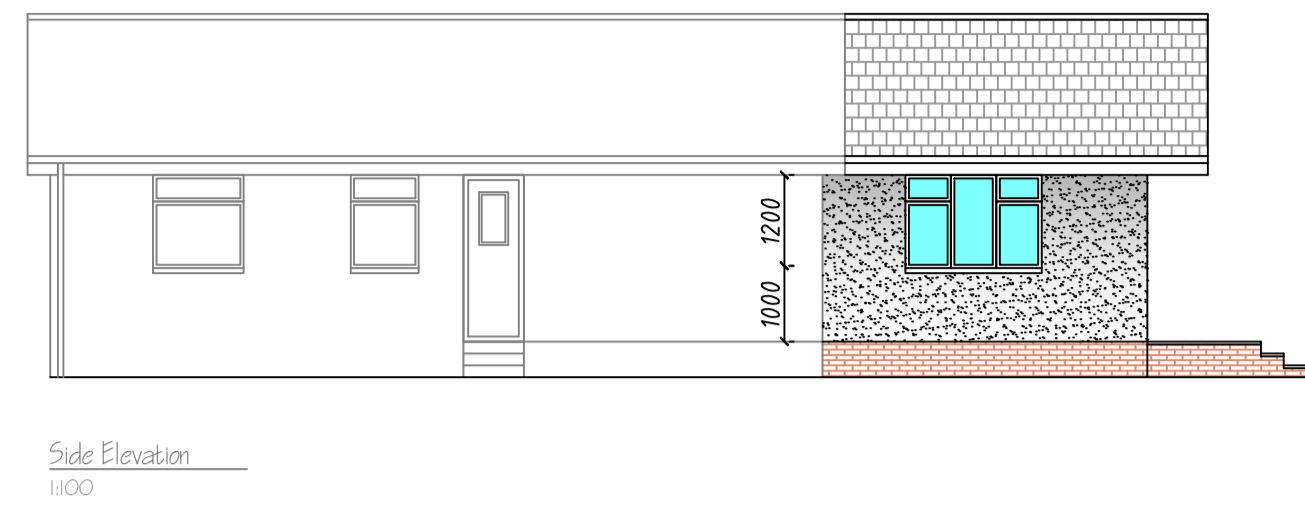


Side Elevation  
1:100

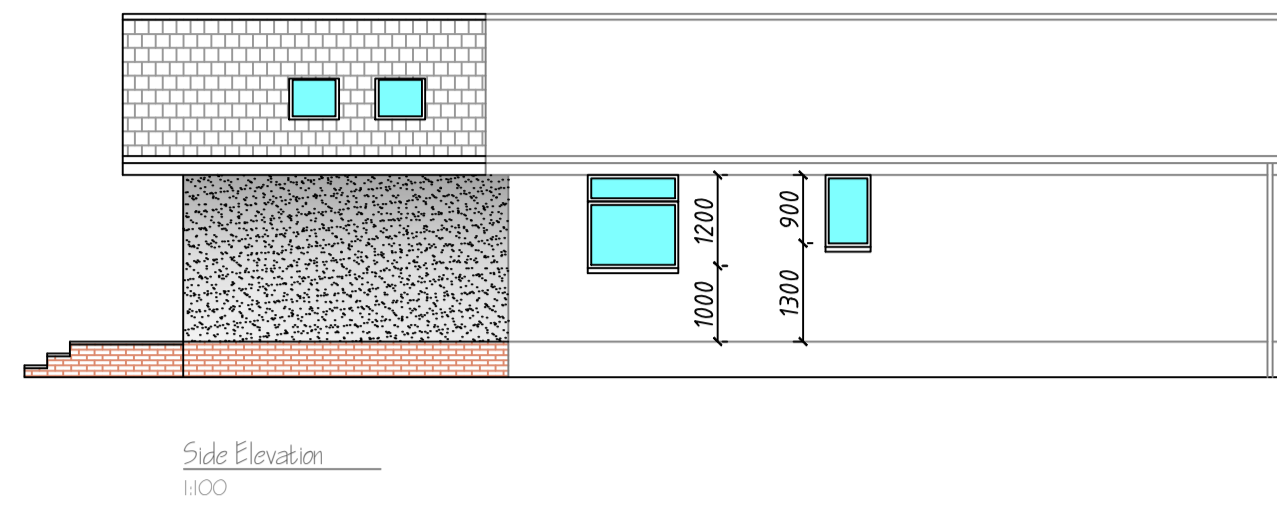


Side Elevation  
1:100



External Finishes:  
Roof - Concrete Tiles  
Walls - mix of facing brick base  
course and roughcast above

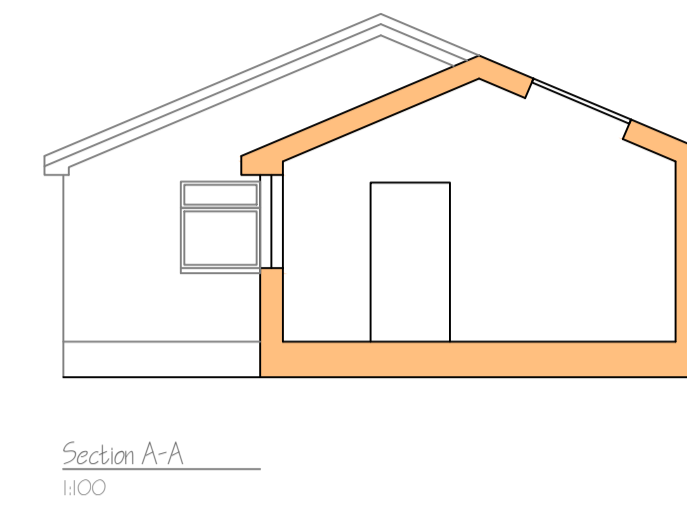

Section A-A  
1:100

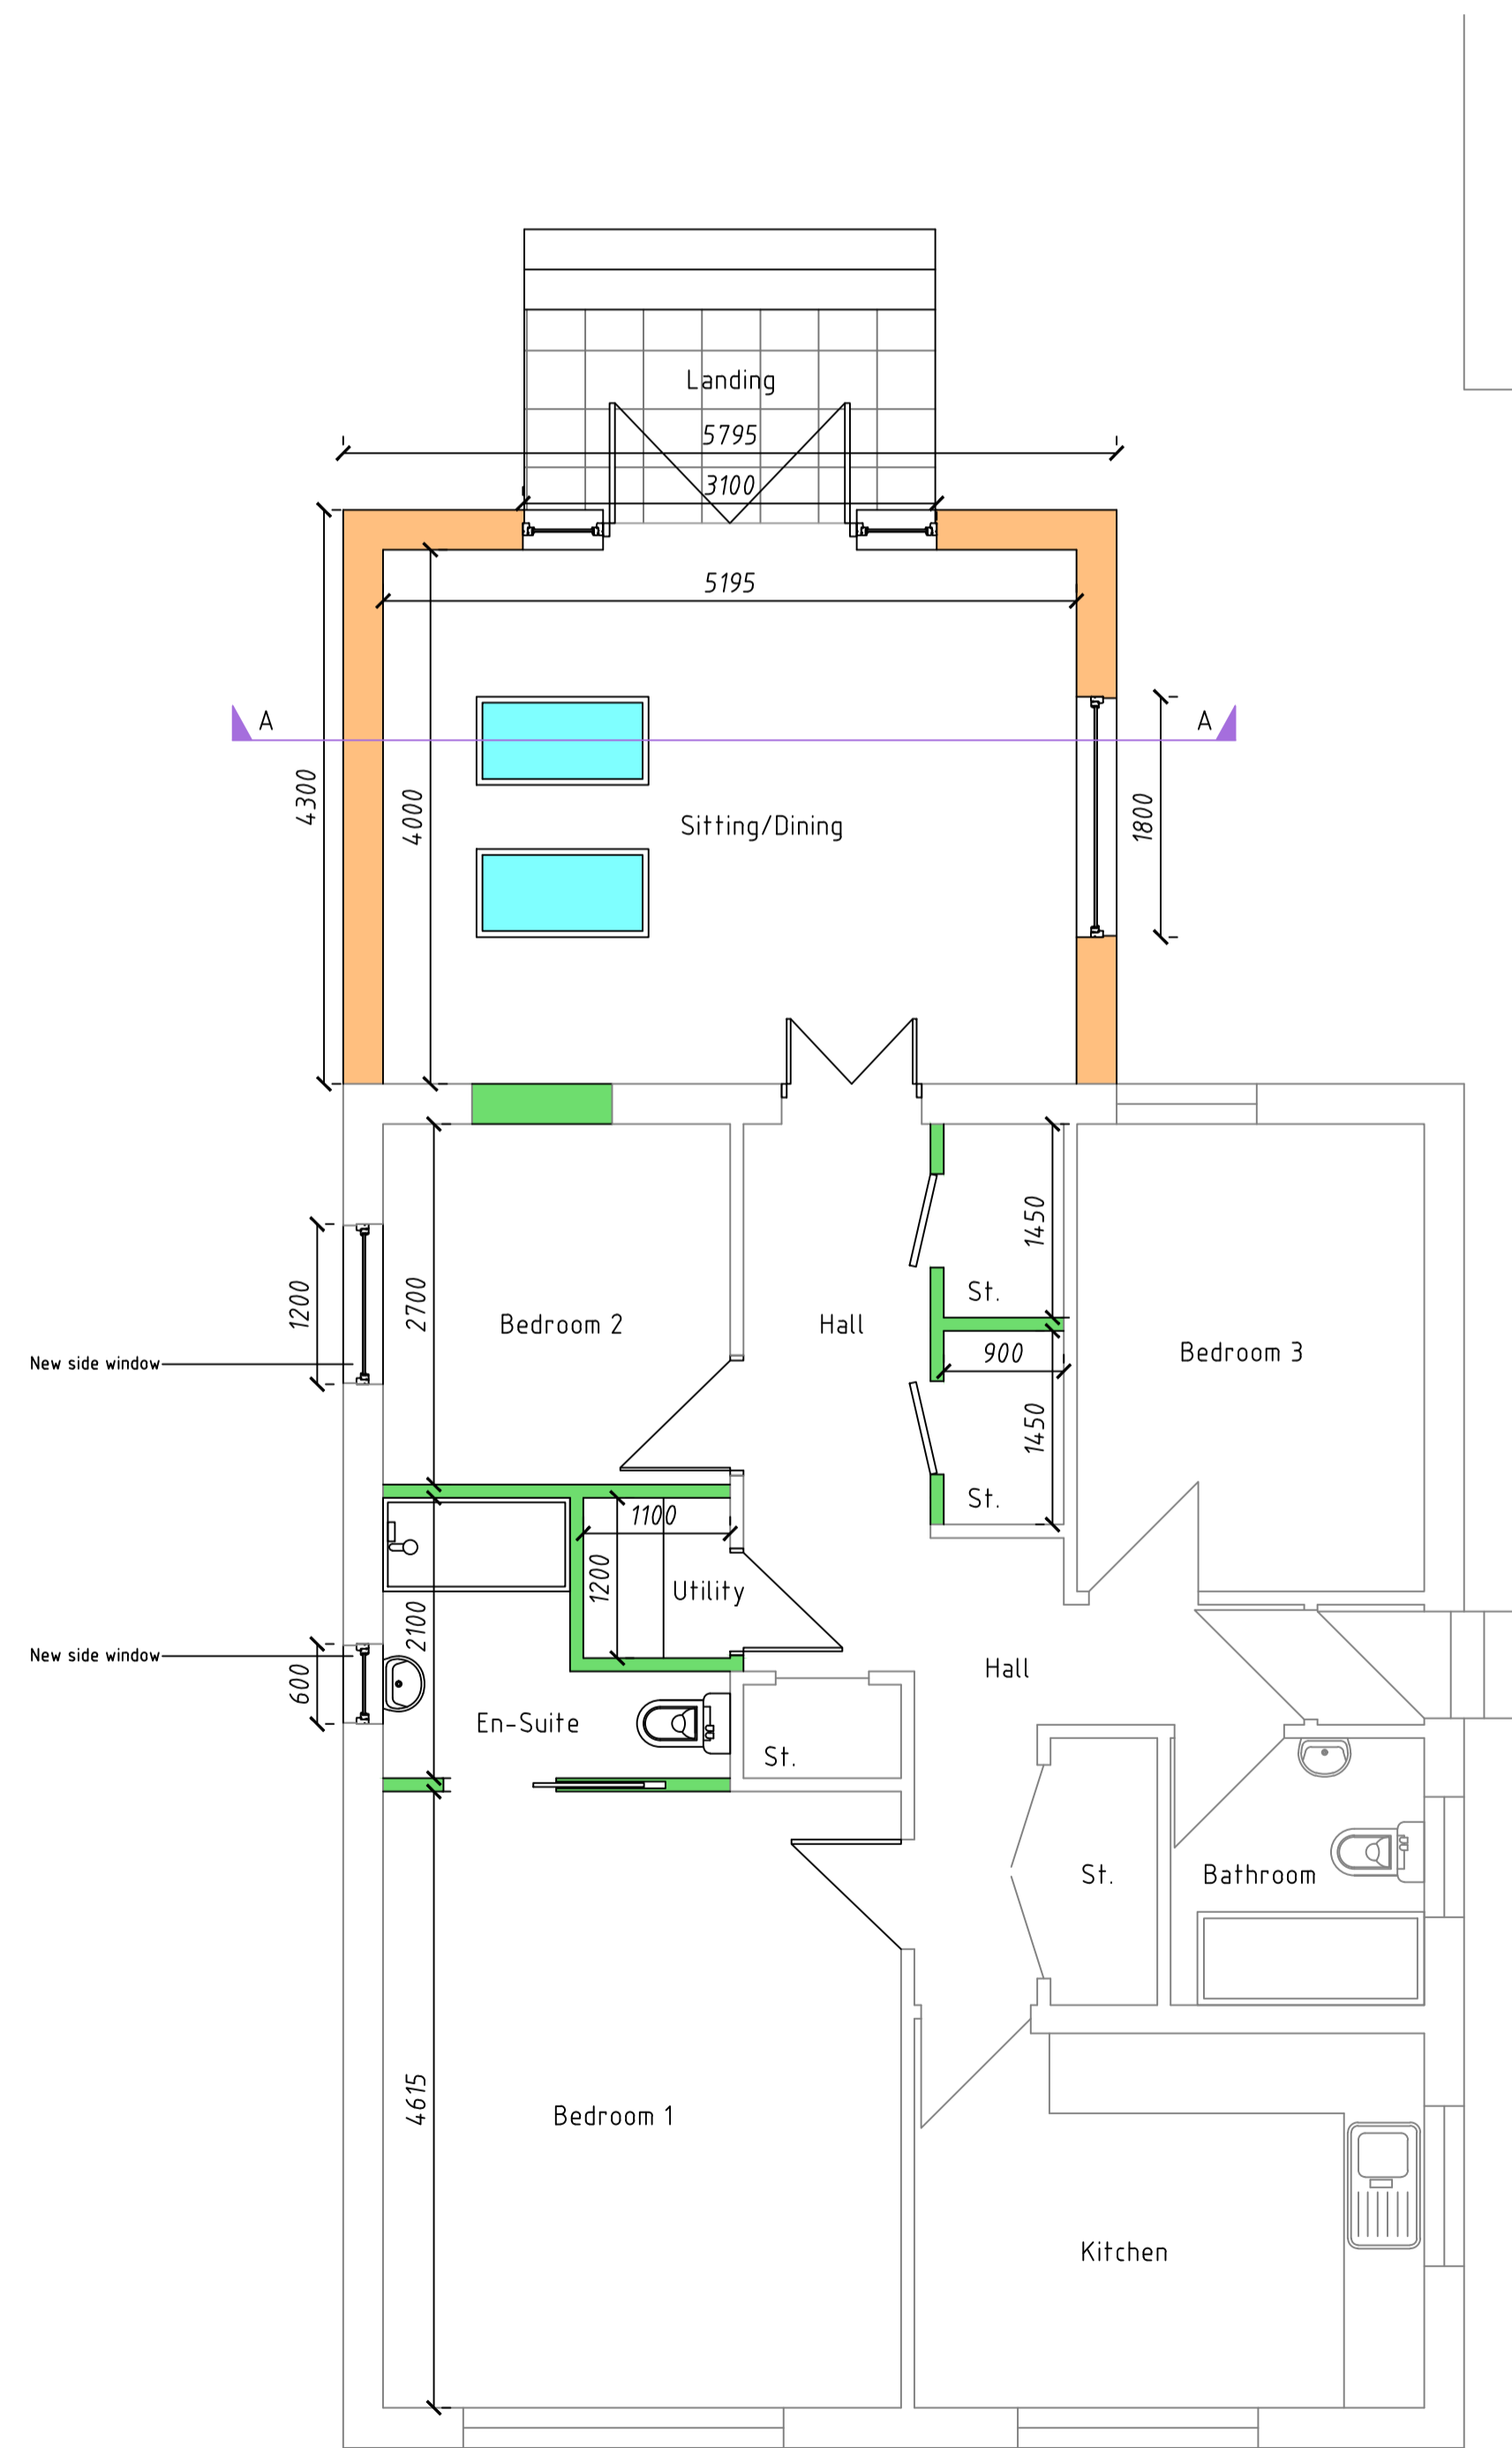

Ground Floor Plan  
1:50

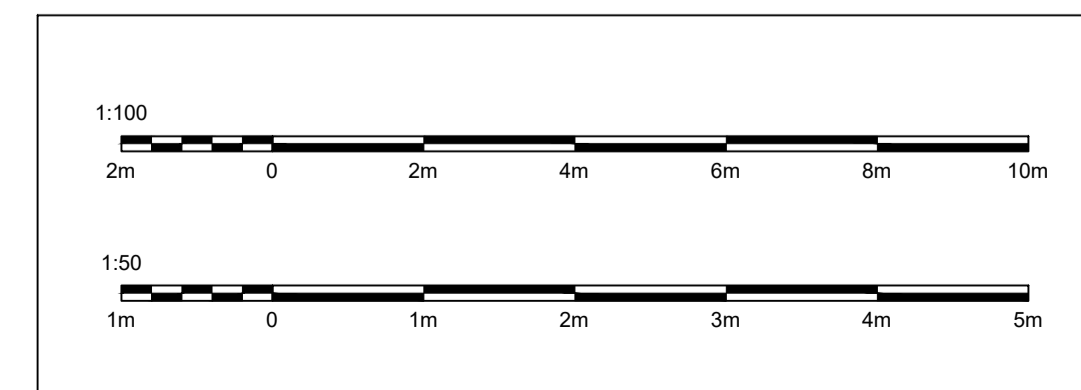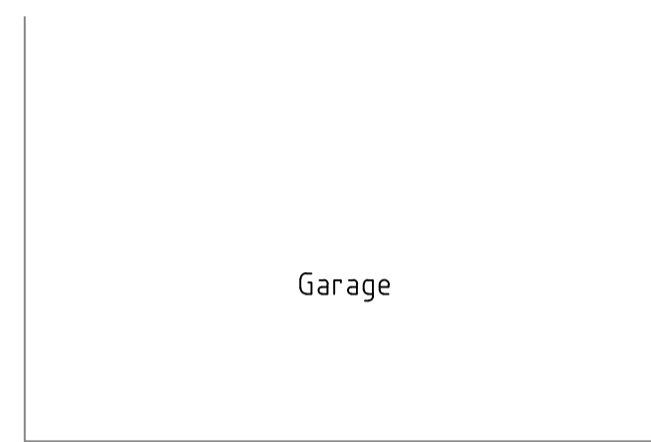

	233 Grahamsdyke Street Laurieston, FK2 9NA 0772 0772 636 barry@fk1design.co.uk	<p>PLANNING APPLICATION</p> <p>Mr &amp; Mrs Russell 13 Barbeth Place, Cumbernauld</p> <p>Title: Proposed Layouts Drawing Number: 57/23/BP/02 Scale: 1:50/100 @ A1 Date: September 23</p>
--	---	--