






Front Elevation

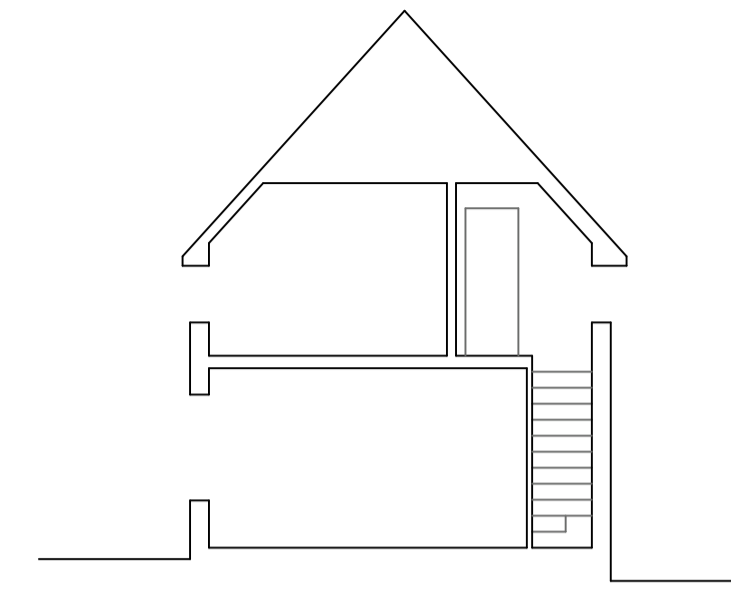


Section AA

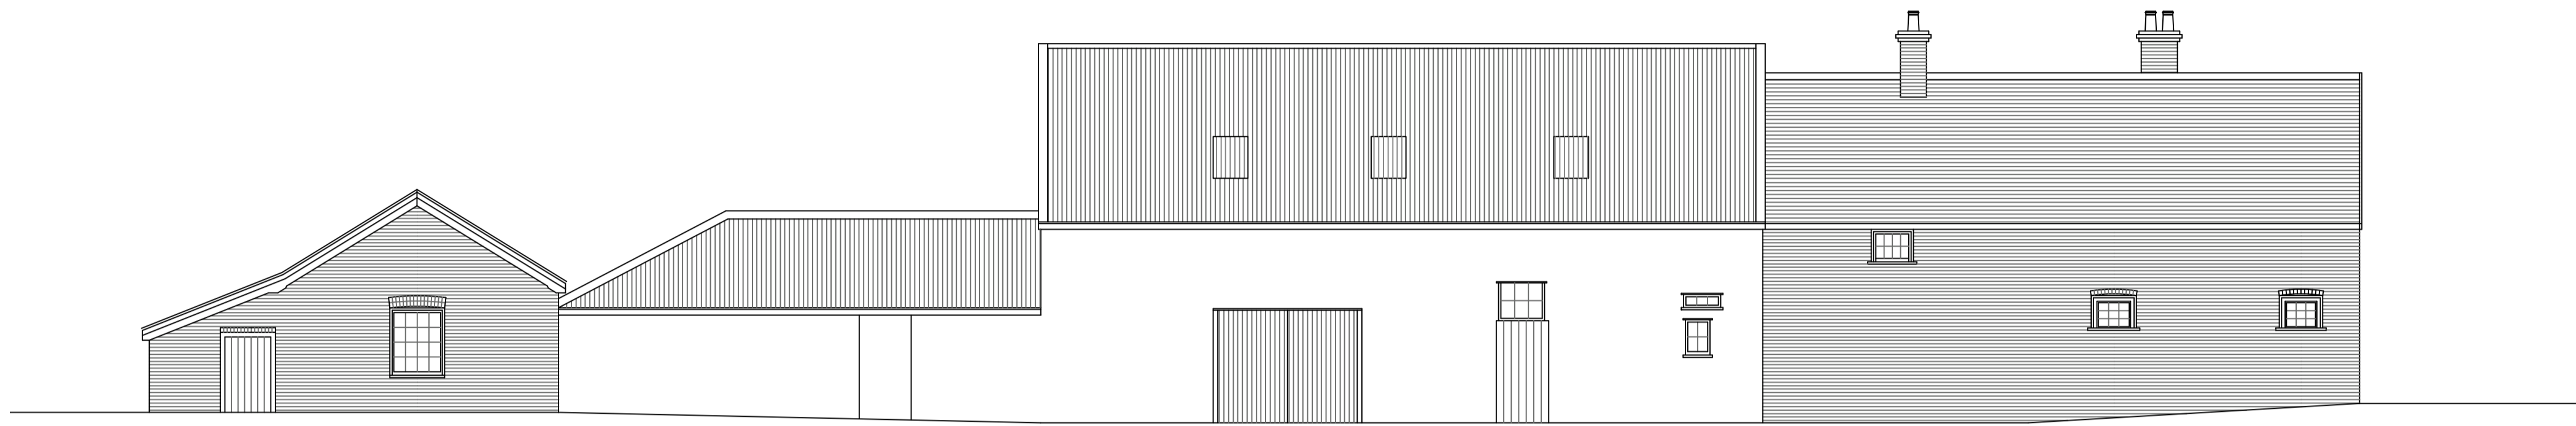


Side Elevation

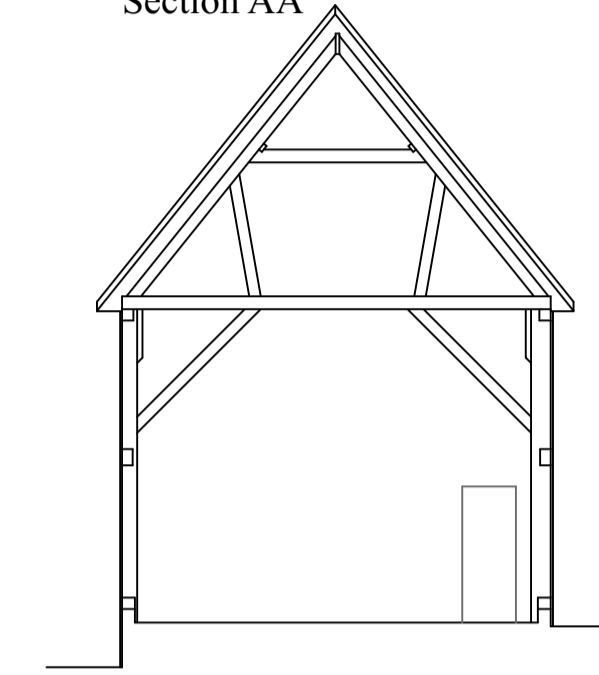


Section BB

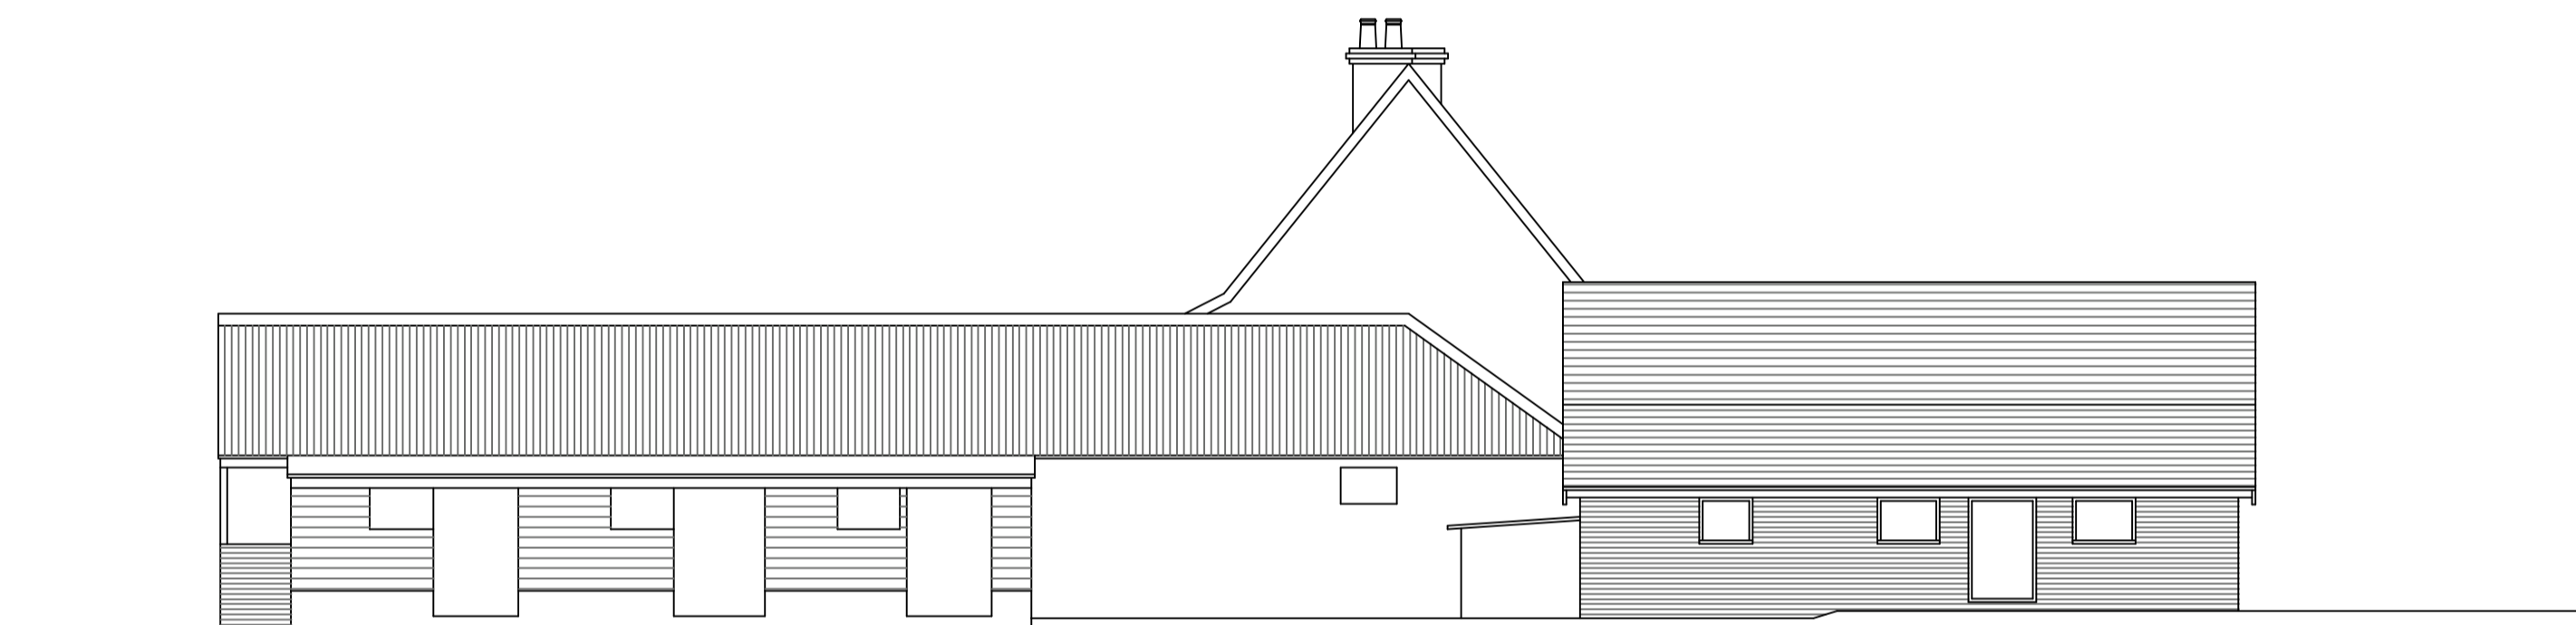


Rear Elevation

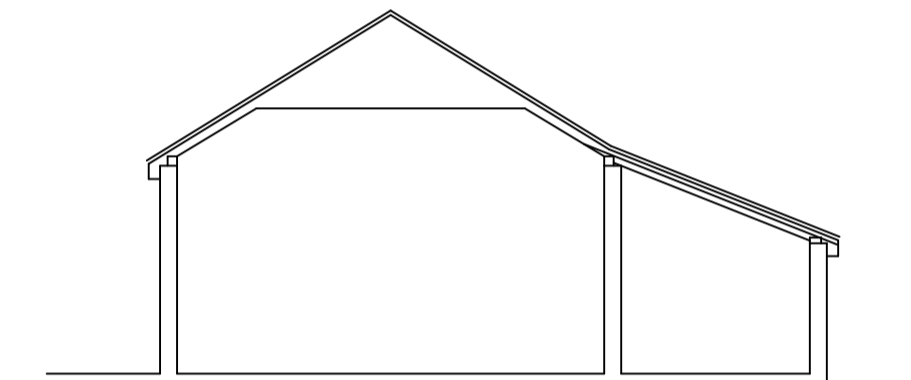


Section CC

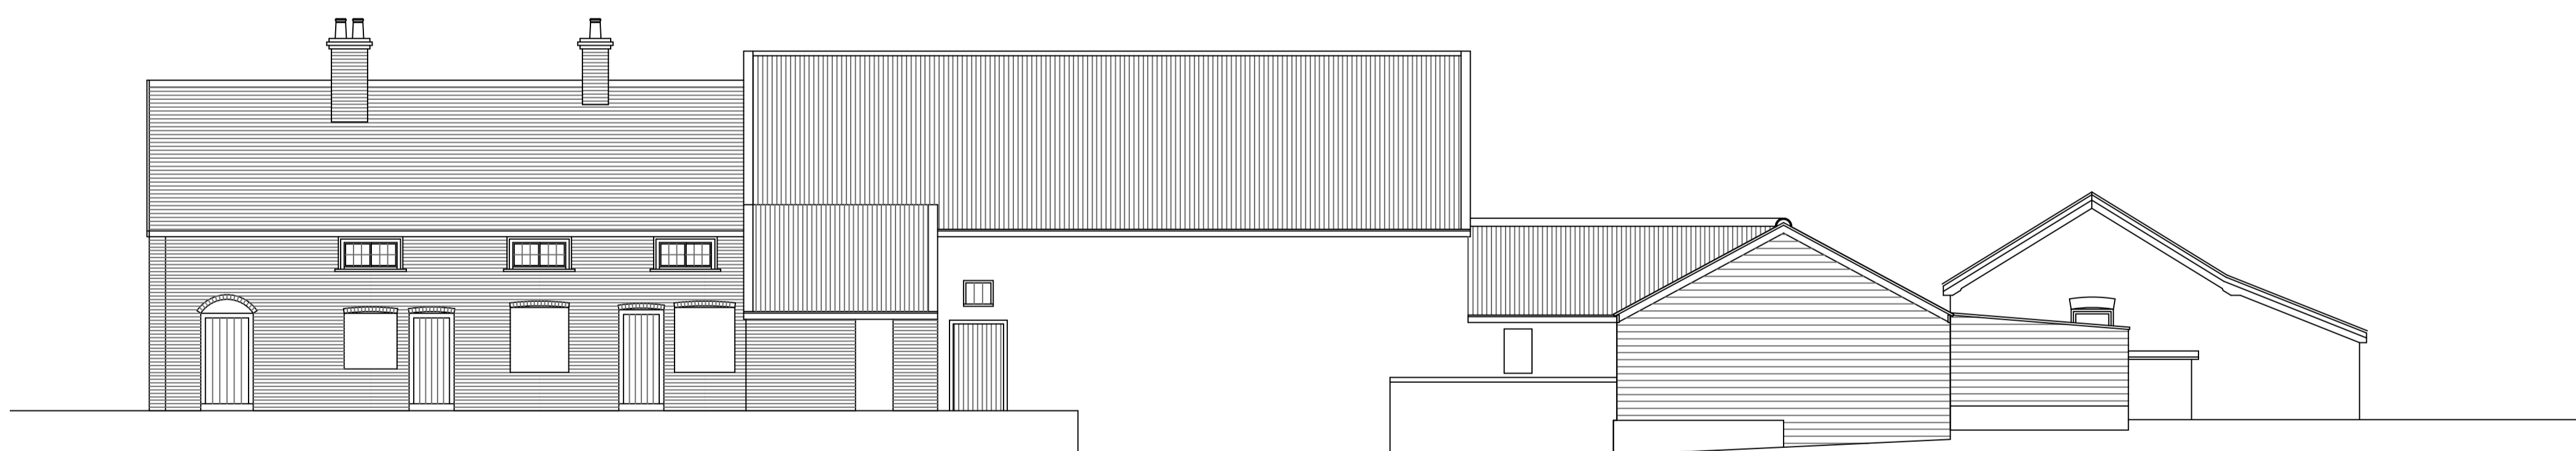

Side Elevation

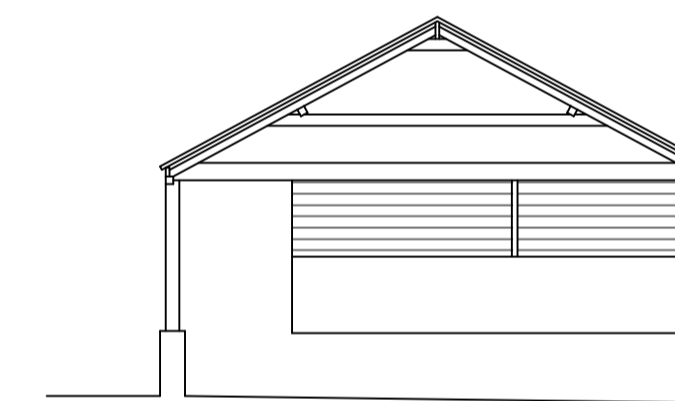


Section DD

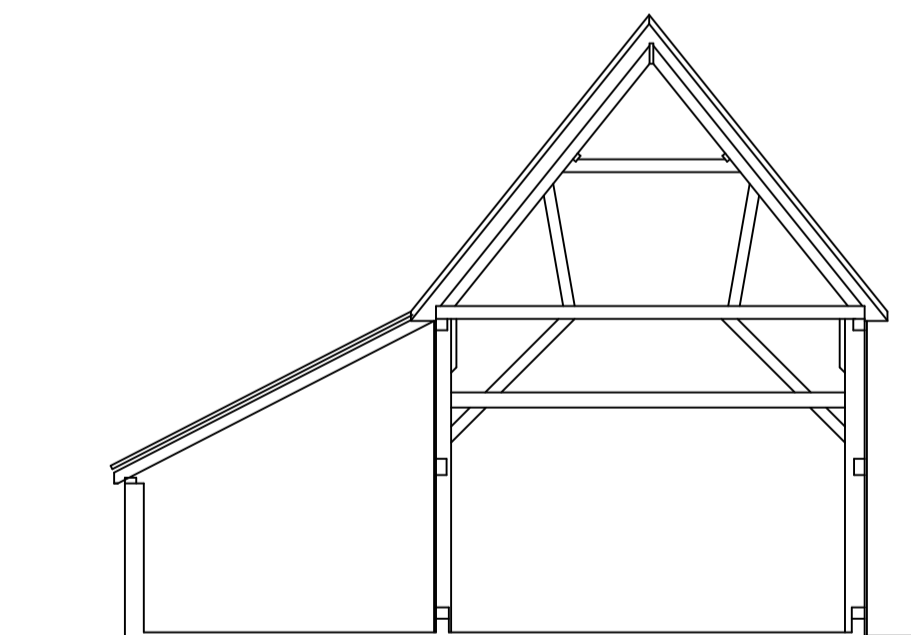

Section BB

Existing Elevations and Sections
Scale: 1:100

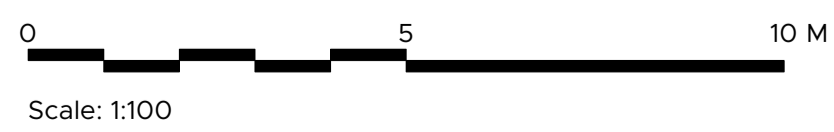

Scale: 1:100

NO.	DESCRIPTION	DATE	DRAWN	CHECK
-----	-------------	------	-------	-------

5847 PA_13

TITLE Building 2 Existing Elevations and Sections

SCALE 1:100 SHEET SIZE A1

ISSUE DATE 18/05/2023

AUTHOR EB CHECK

PROJECT Proposed Residential Development
Newhouse Farm Conversion, Hall Road
Great Bromley, Colchester, CO7 7TP

CLIENT INOVA

STATUS PLANNING