




Section AA

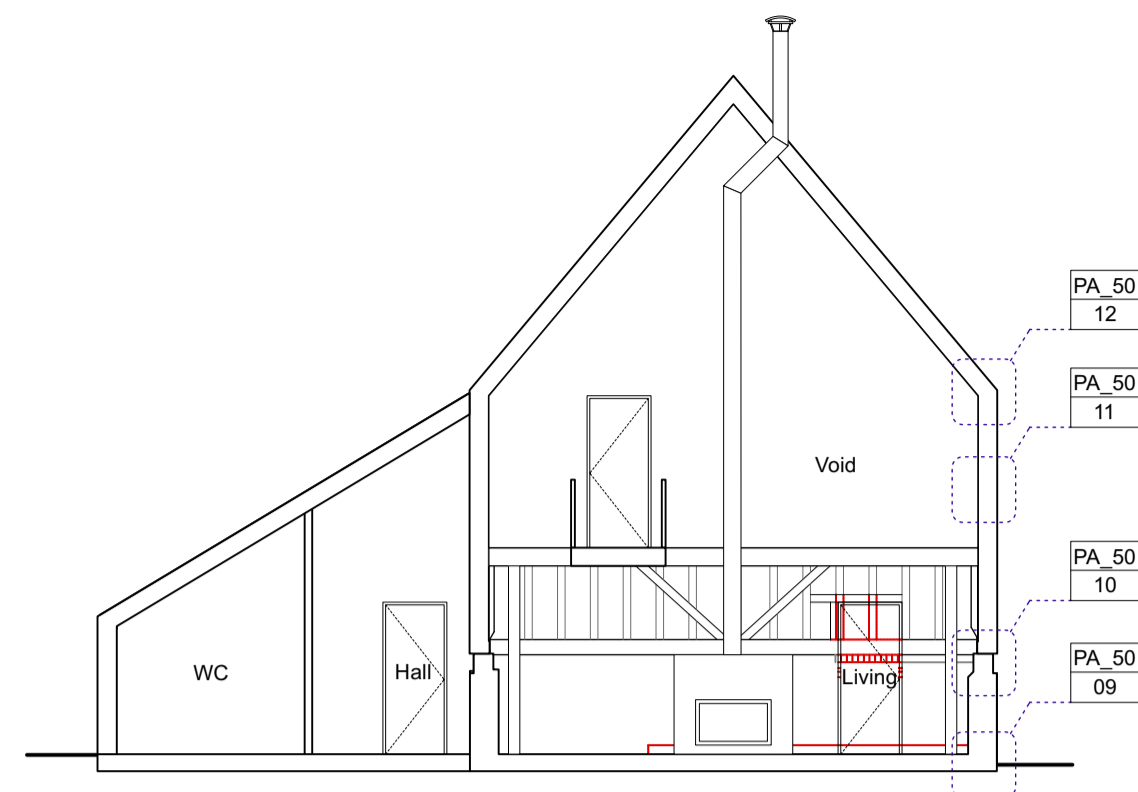


Section B B

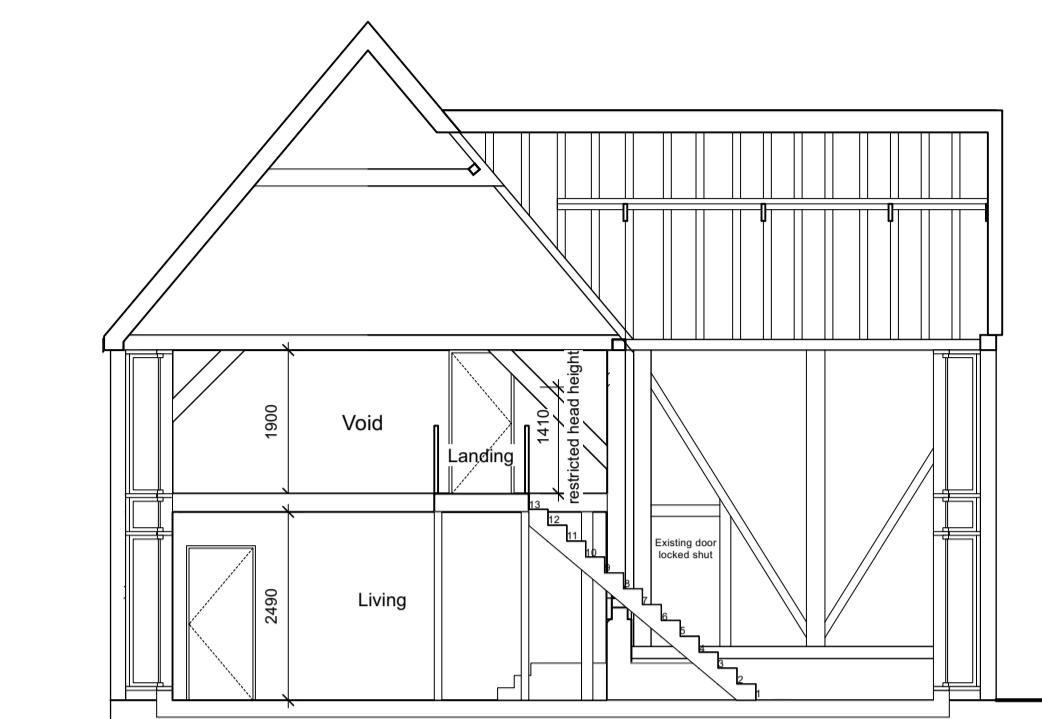

Section C C


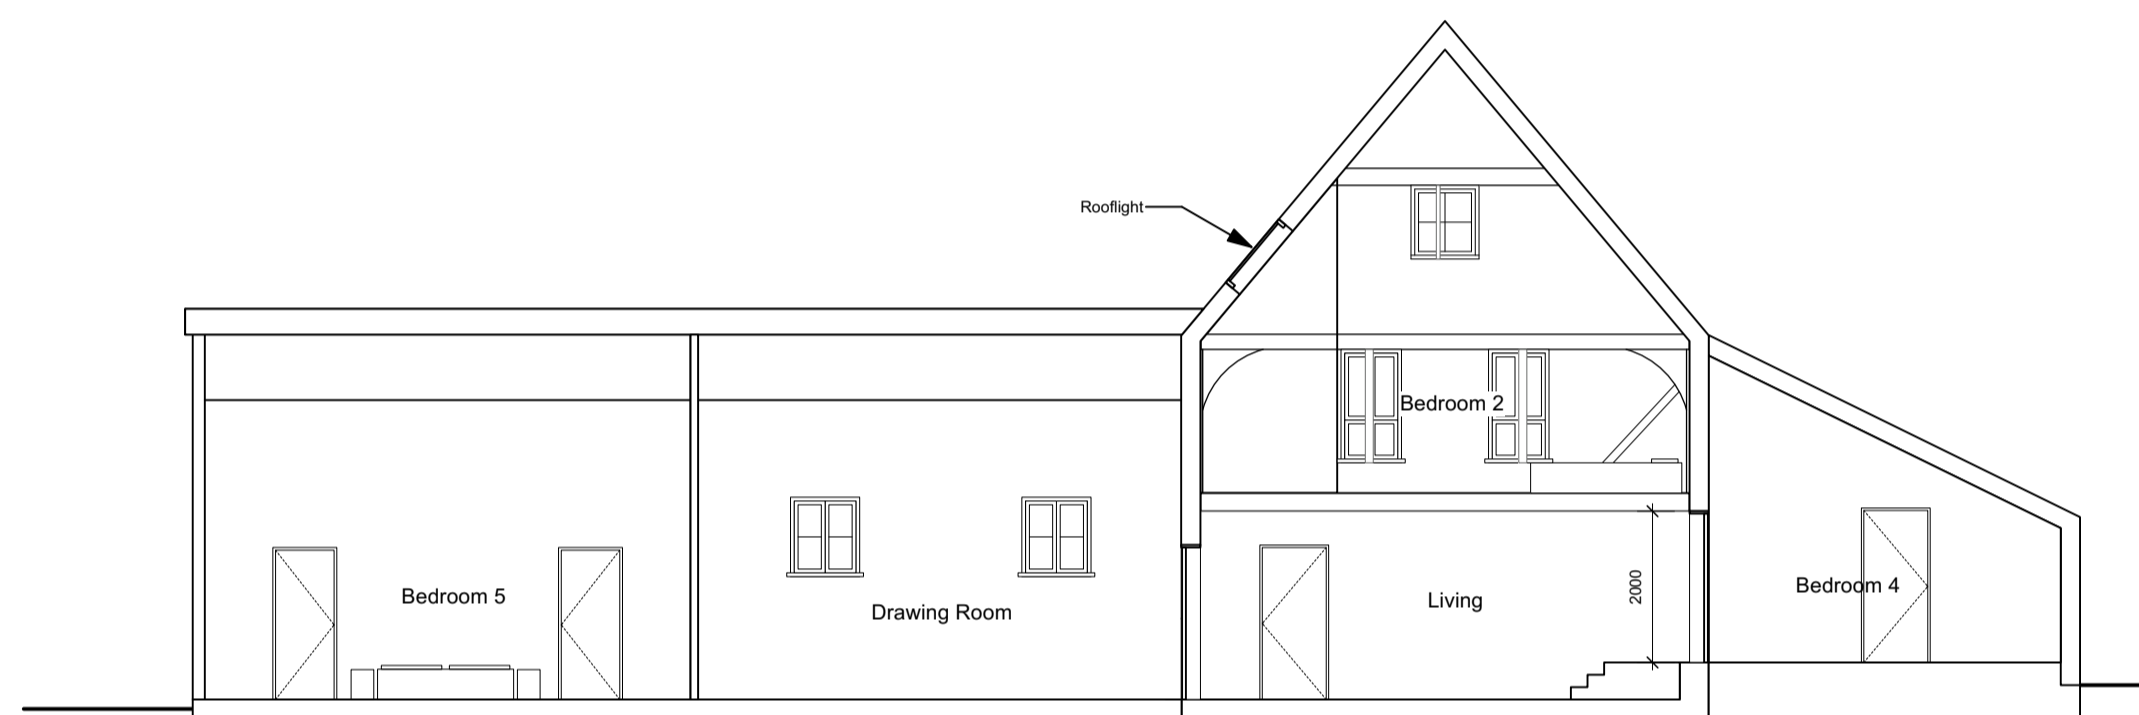


Section D D

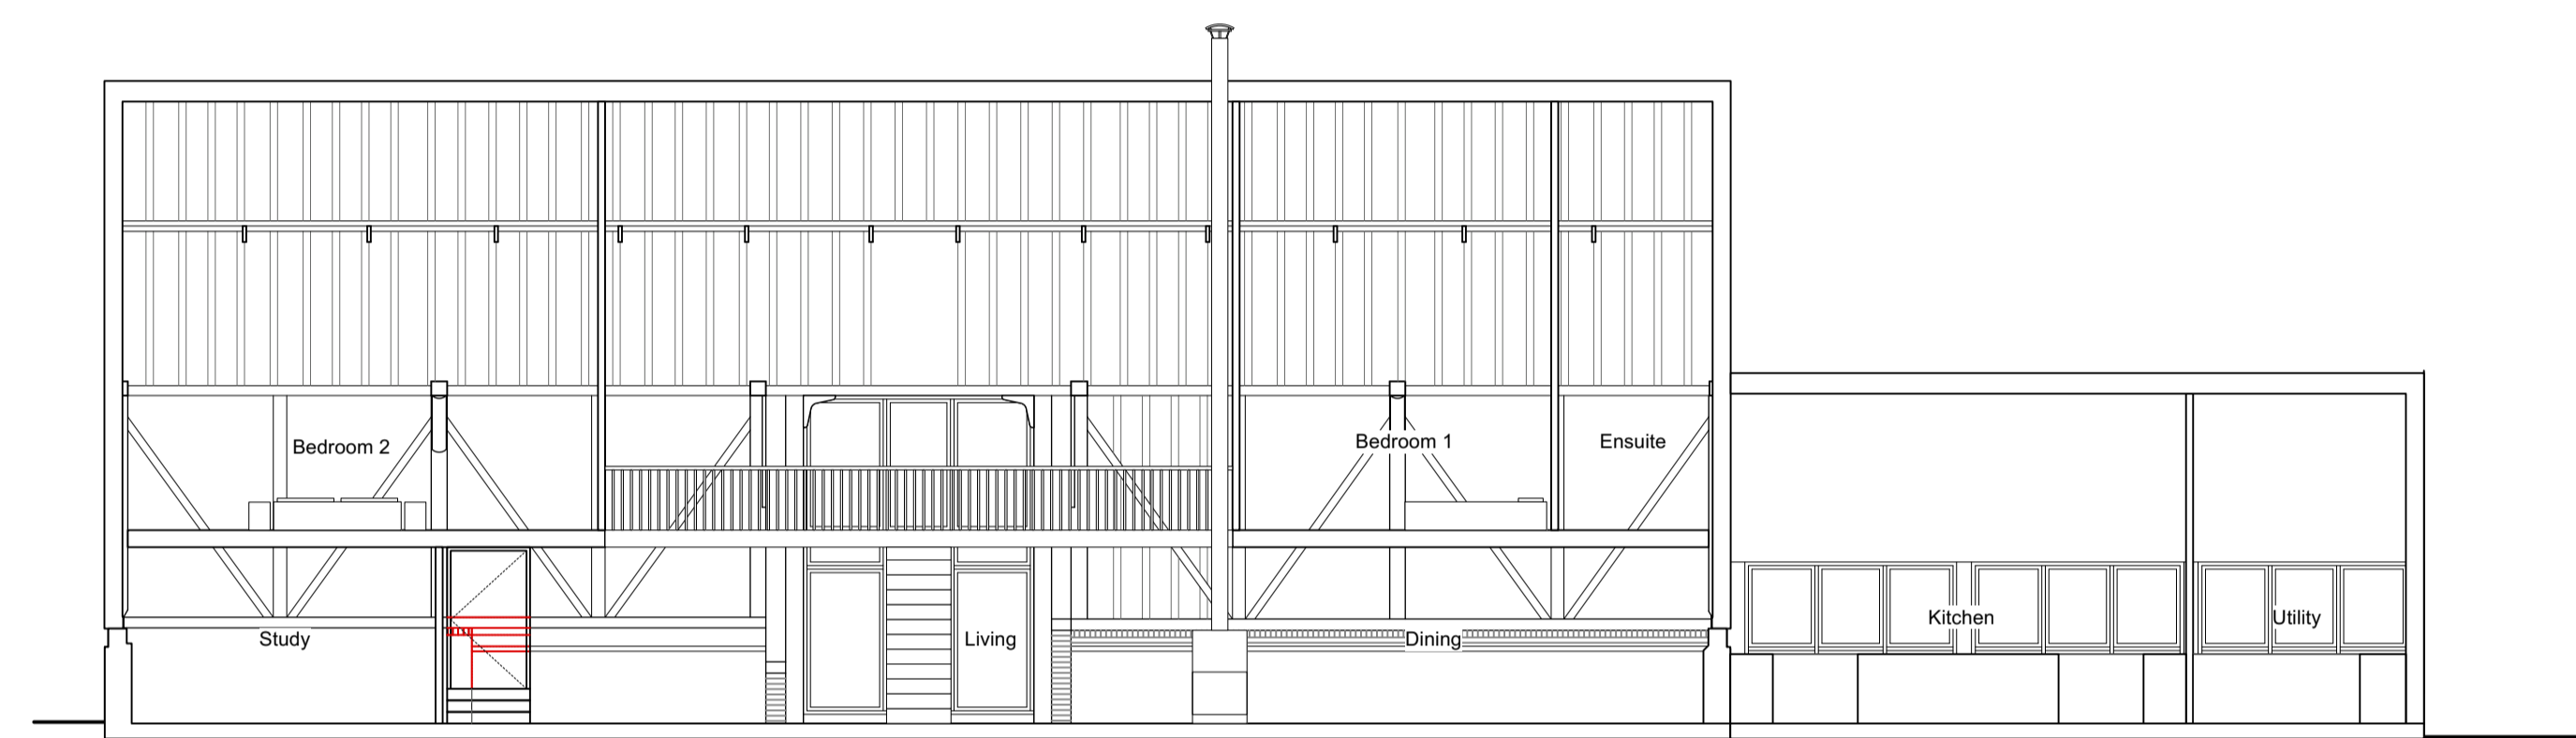

Section E E

Proposed Sections
Scale: 1:100

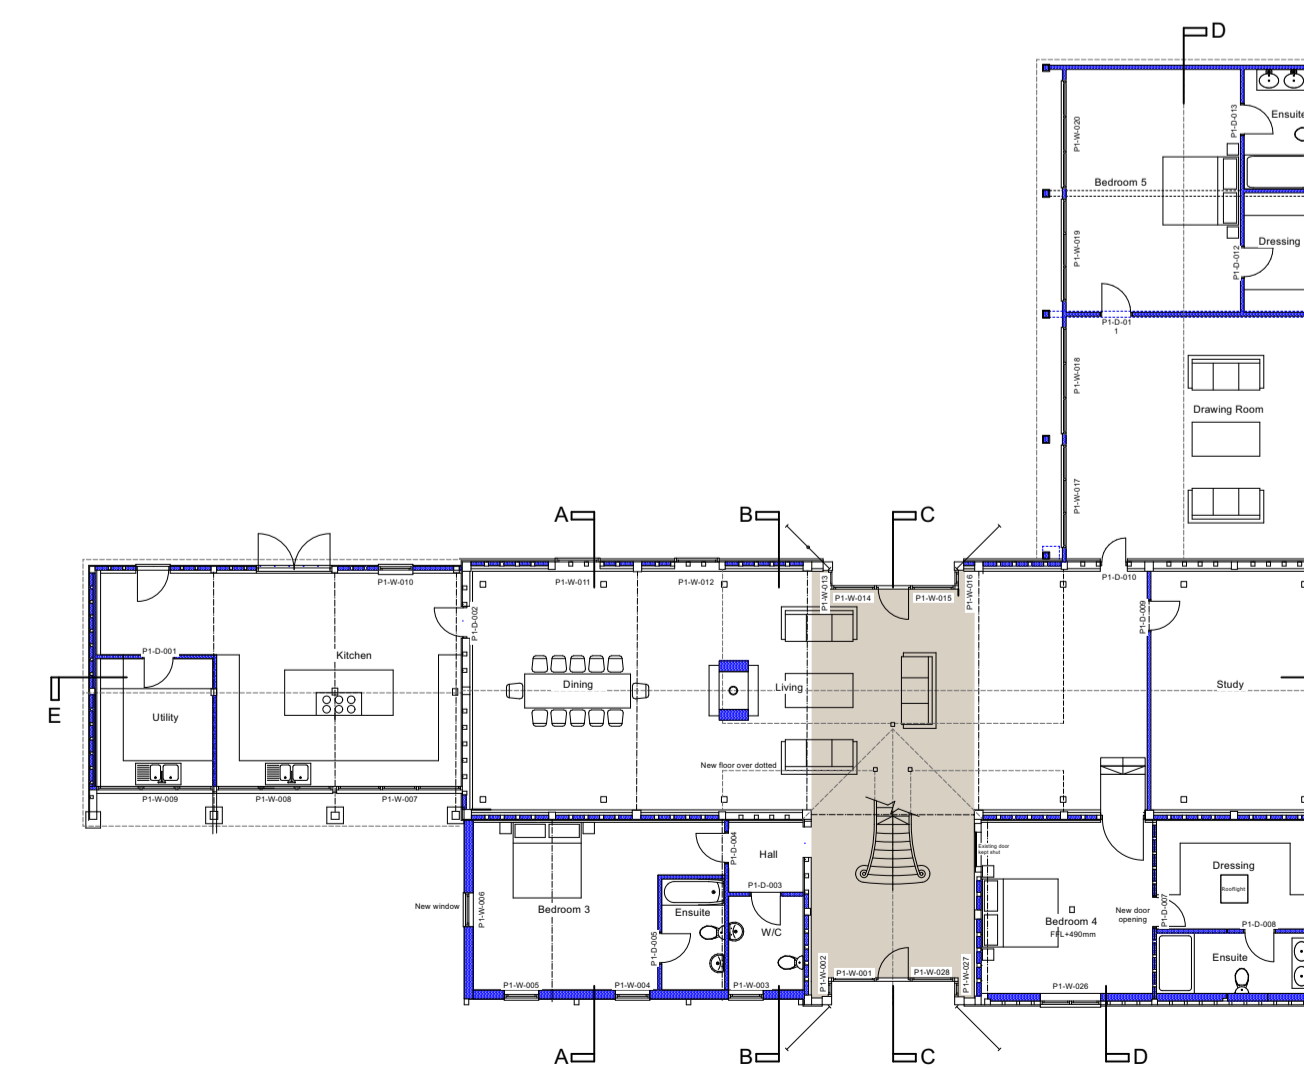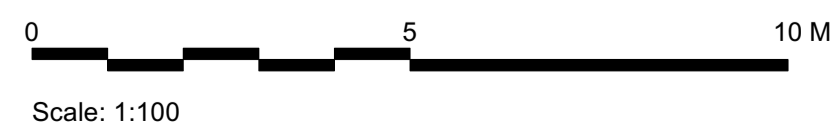

Ground Floor Plan Key Plan
Scale: 1:200

KEY

- Proposed
- Demolished
- Brick threshing floor

REVISION	DESCRIPTION	DATE	DRAWN	CHECK
5847	PA_17			

5847 | **PA_17**

TITLE Building 1 Proposed Sections

SCALE 1:100 SHEET SIZE A1

ISSUE DATE 13/07/2023

AUTHOR EB CHECK PB

PROJECT Newhouse Farm Conversion
Newhouse Farm, Hall Road
Great Bromley, Colchester, CO7 7TP

CLIENT INOVA

STATUS **PLANNING**