
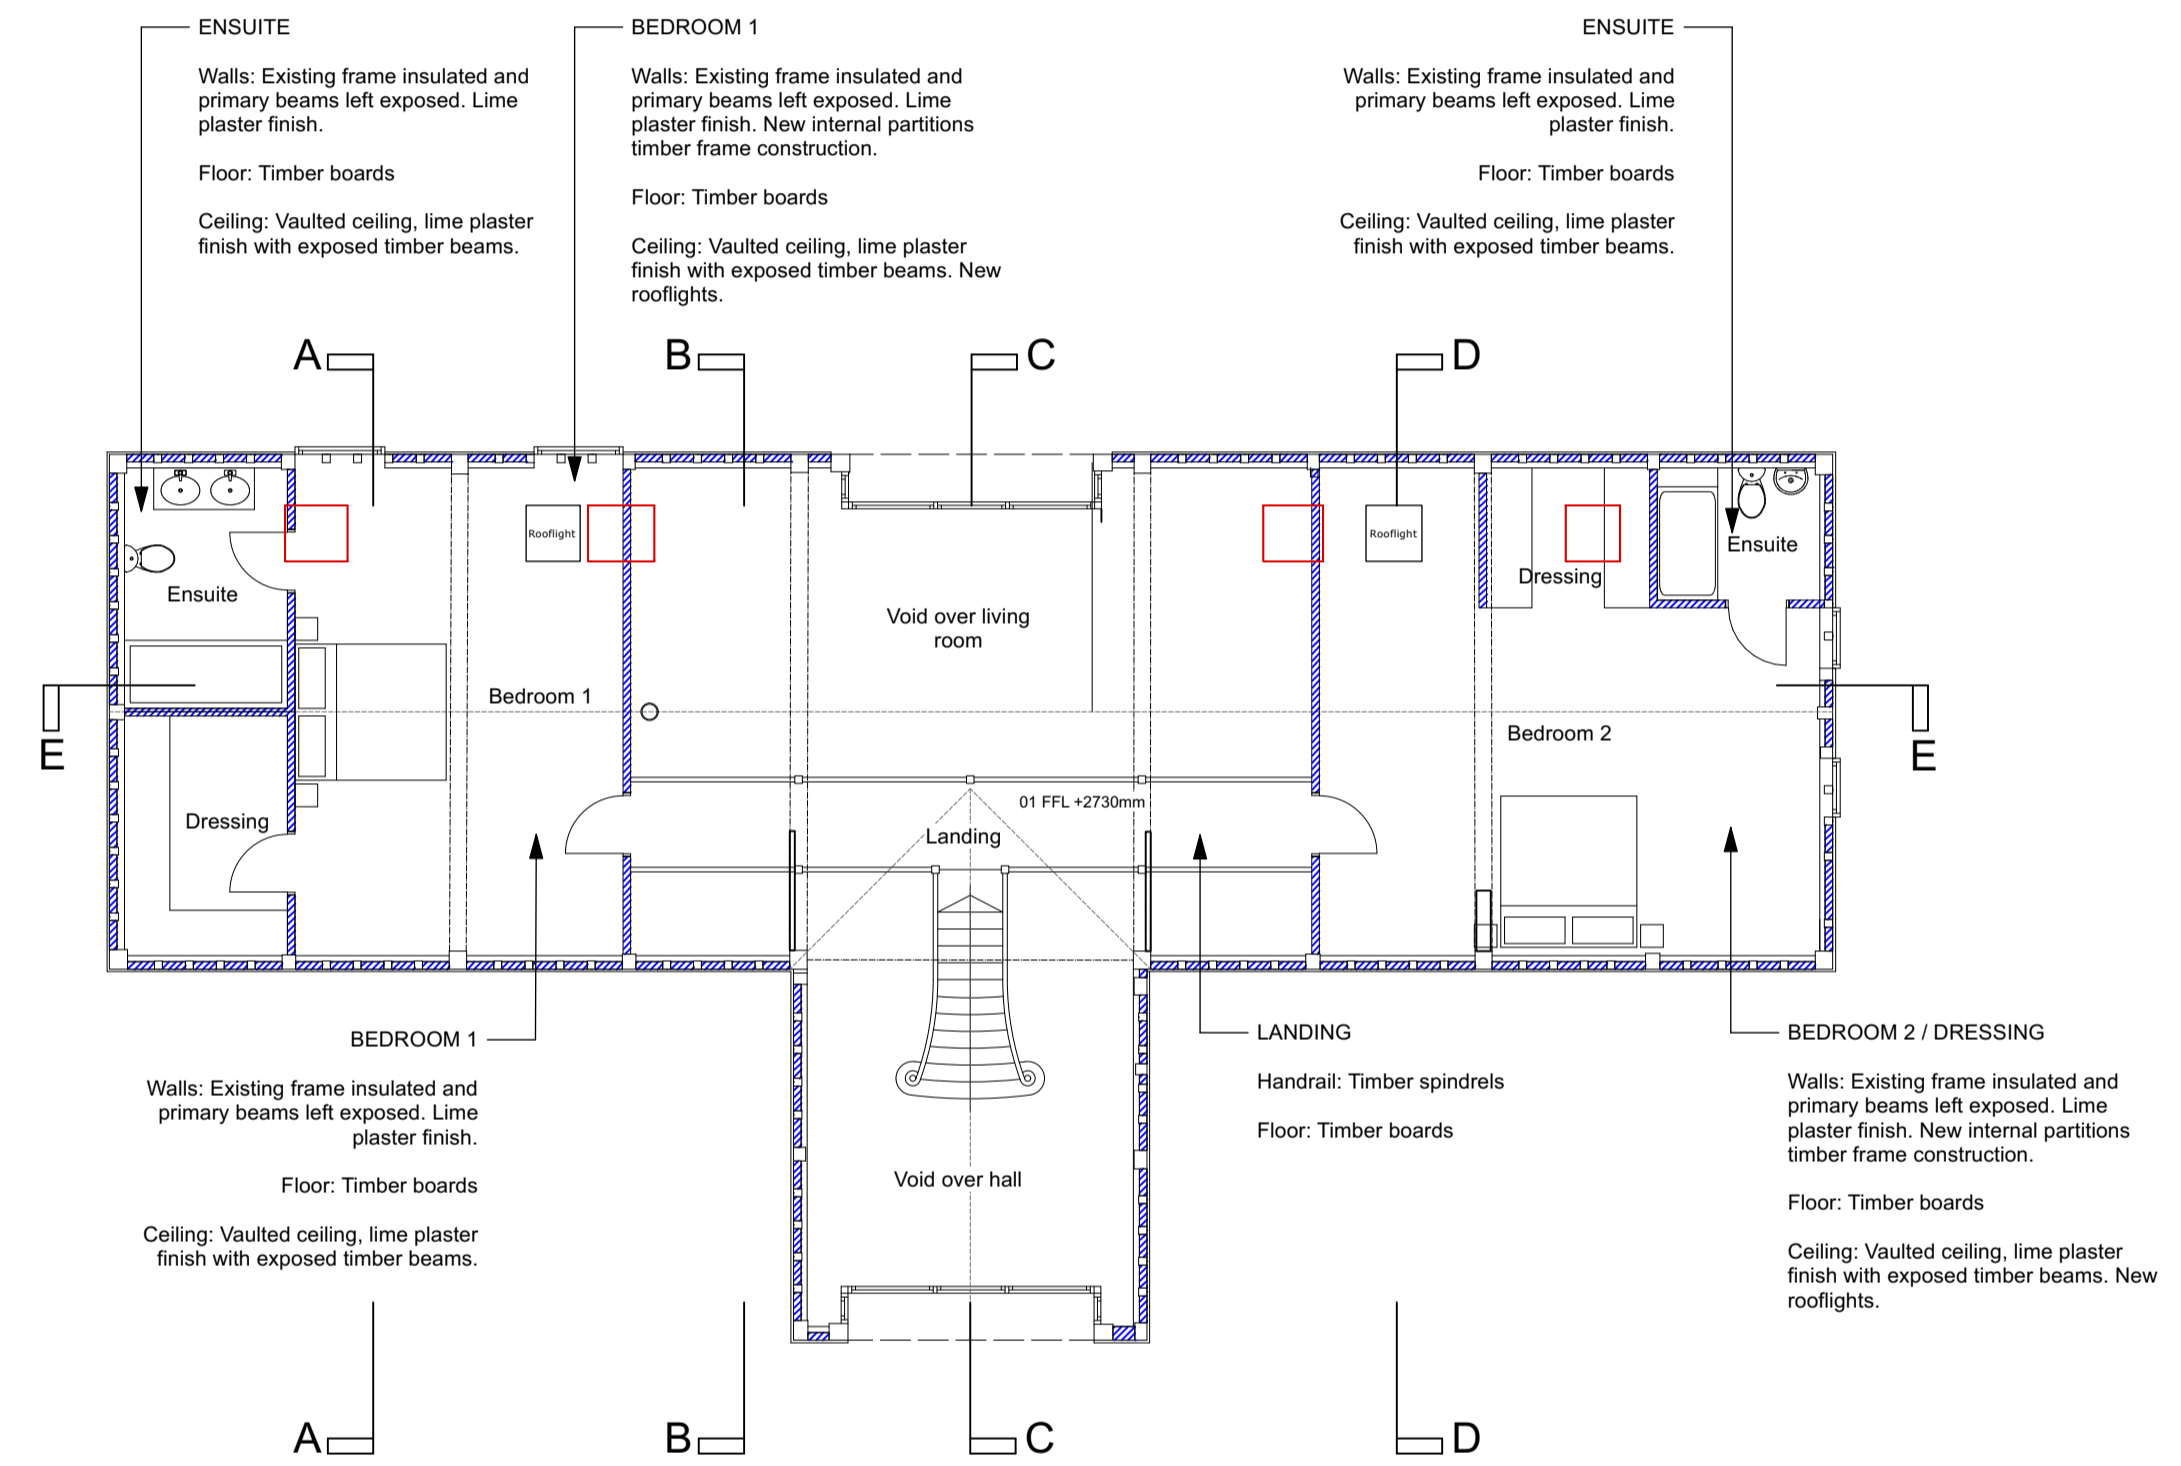


Proposed Ground Floor Plan
Scale: 1:100

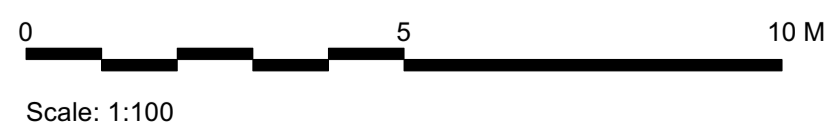

Proposed First Floor Plan
Scale: 1:100

- KEY**
- Proposed
 - Demolished
 - Brick threshing floor

REVISION	DESCRIPTION	DATE	DRAWN	CHECK
A	Floor finish update	13/07/2023	EB	JR

5847	PA_15	A
TITLE Building 1 Proposed Plans		
SCALE 1:100	SHEET SIZE A1	
ISSUE DATE 17/05/2023		
AUTHOR EB	CHECK PB	
PROJECT Newhouse Farm Conversion Newhouse Farm, Hall Road Great Bromley, Colchester, CO7 7TP		
CLIENT INOVA		
STATUS PLANNING		