



Existing First Floor Plan
Scale: 1:100

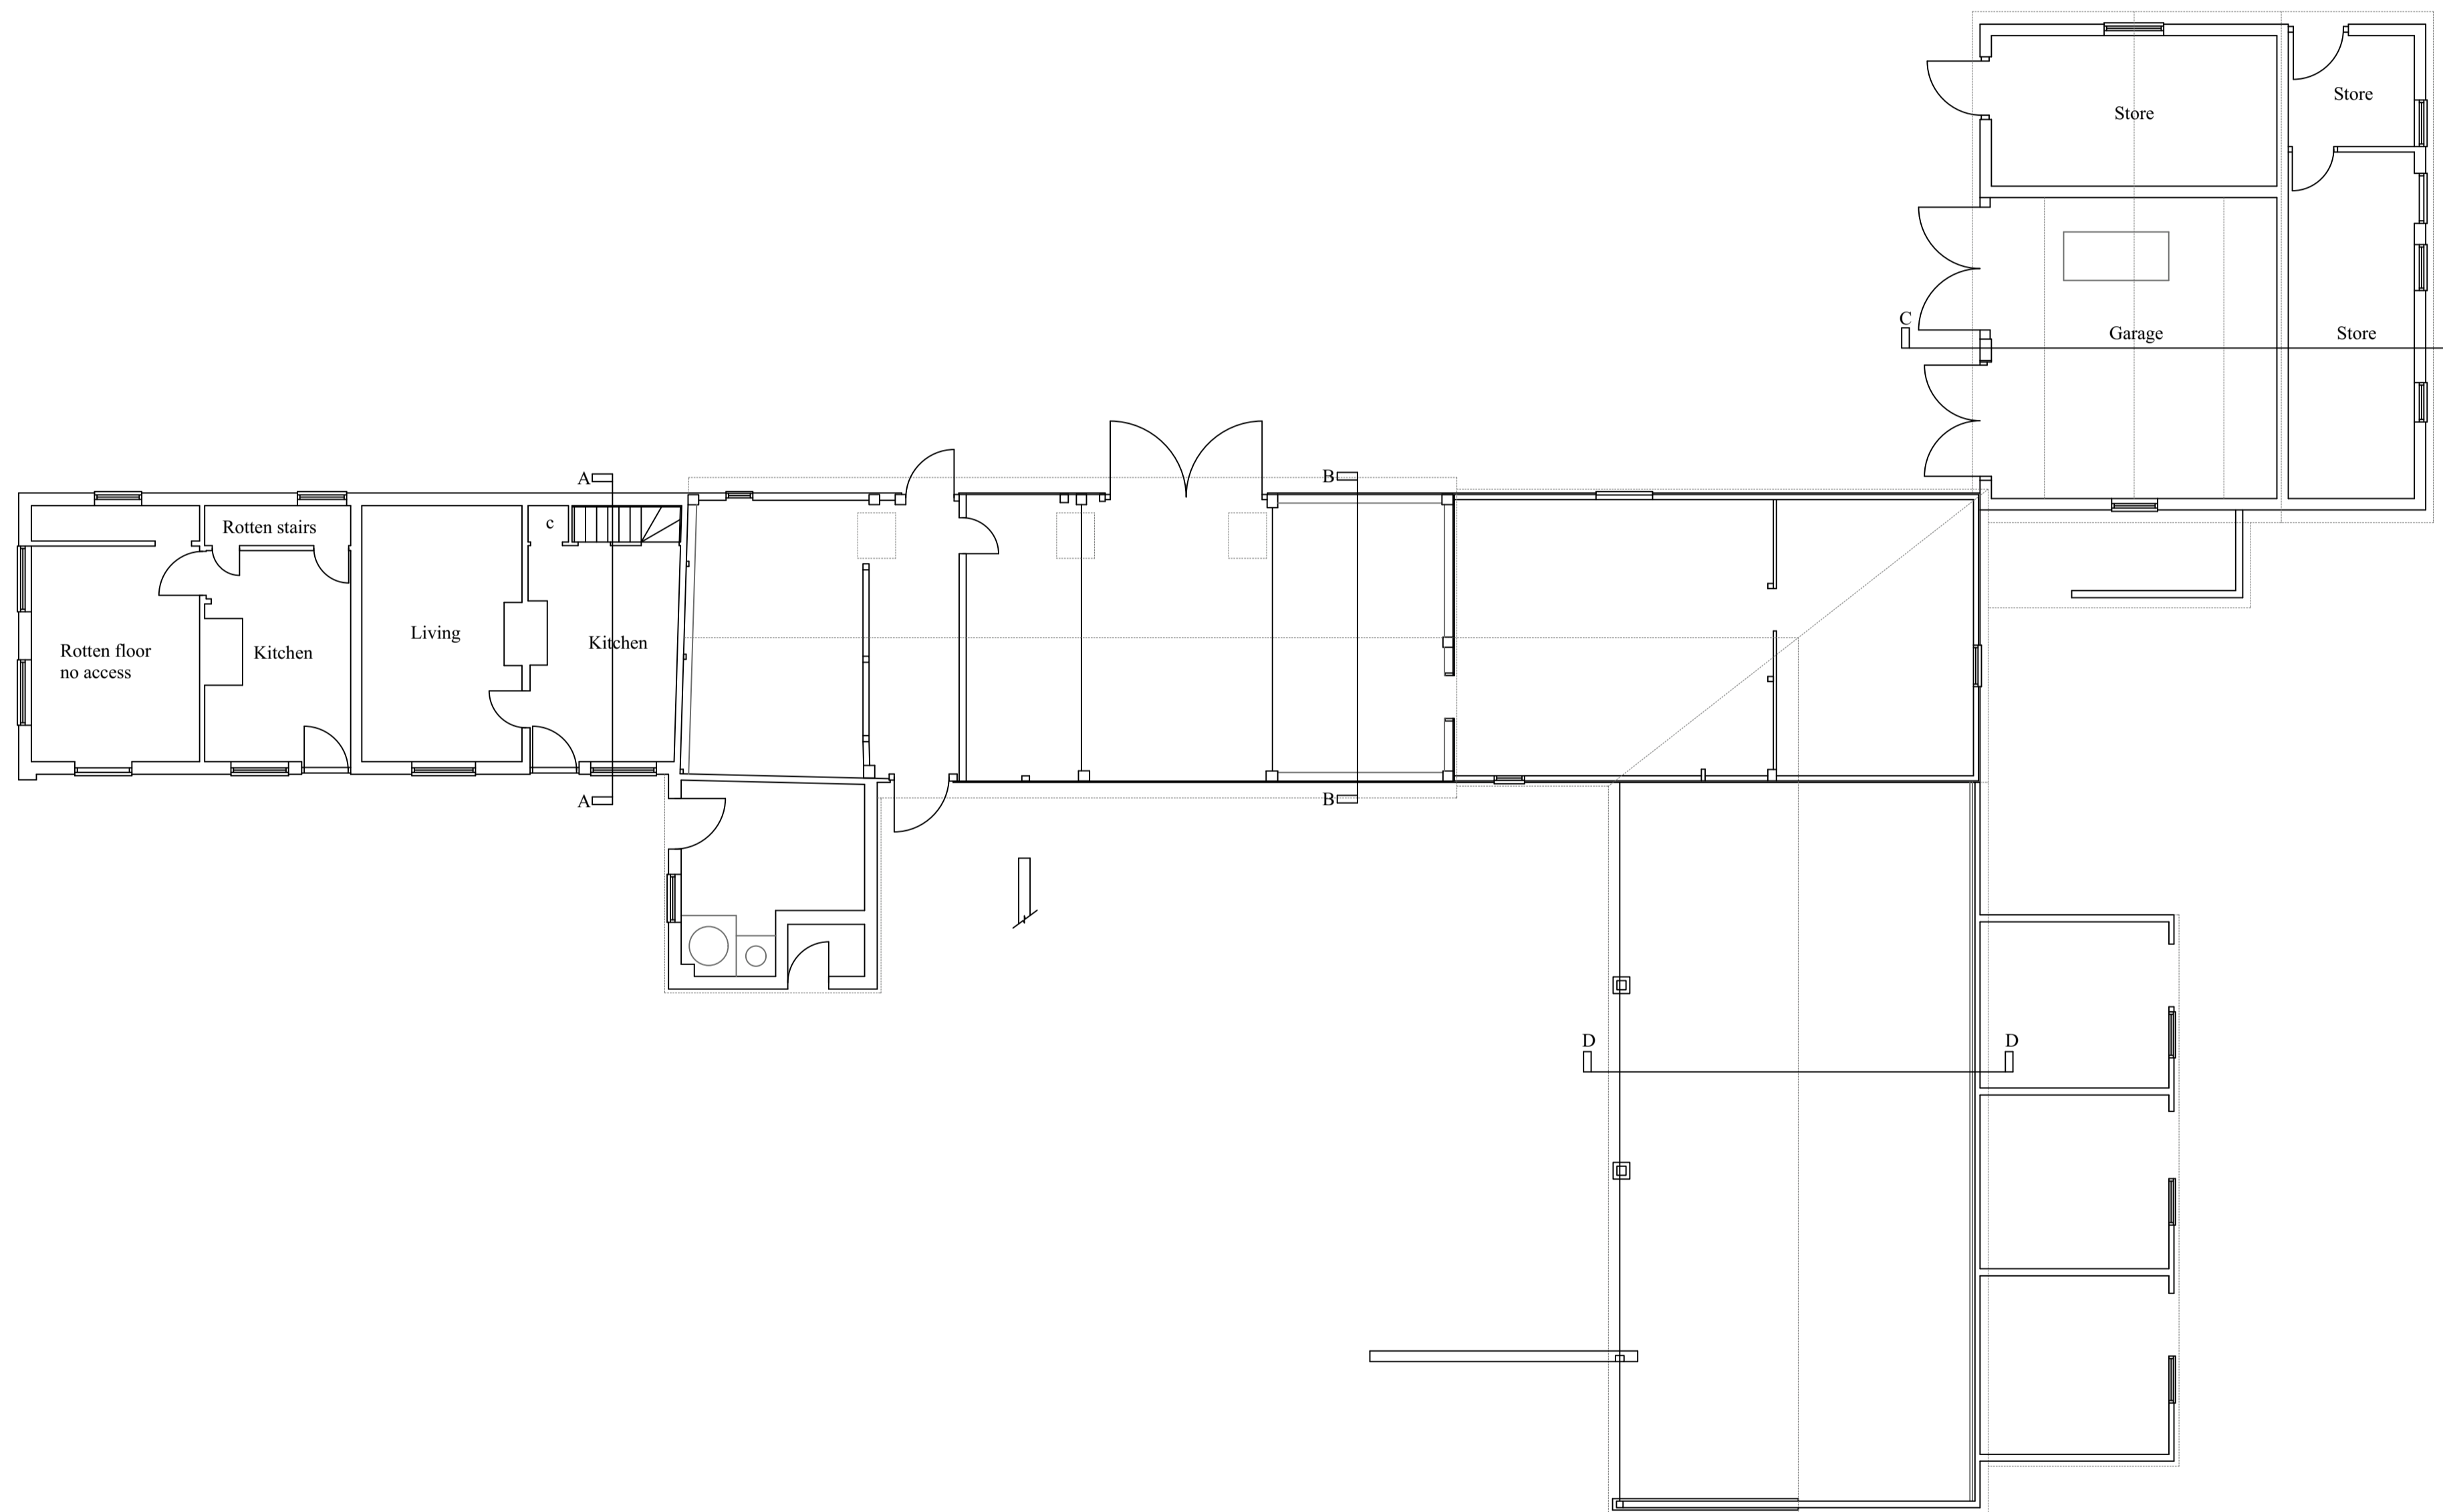

Existing Ground Floor Plan
Scale: 1:100

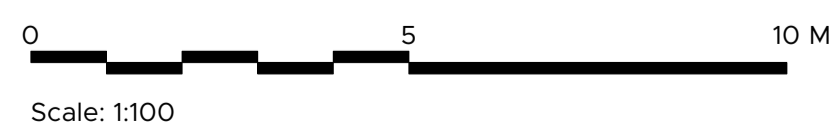

NO	REVISION / DESCRIPTION	DATE	DRAWN	CHECK

5847 PA_12

TITLE Building 2 Existing Plan

SCALE 1:100 SHEET SIZE A1

ISSUE DATE 18/05/2023

AUTHOR EB CHECK

PROJECT Proposed Residential Development
Newhouse Farm Conversion, Hall Road
Great Bromley, Colchester, CO7 7TP

CLIENT INOVA

STATUS PLANNING